




FRONT ELEVATION
1:100

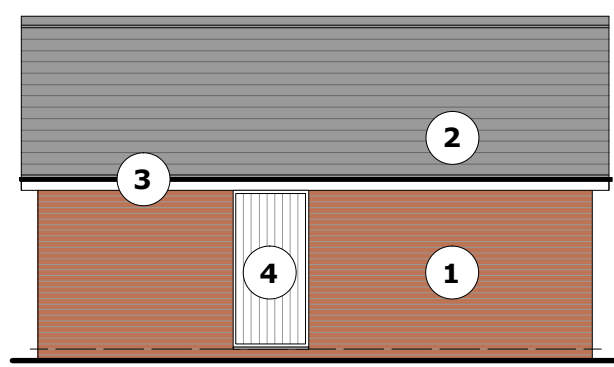

SIDE ELEVATION
1:100

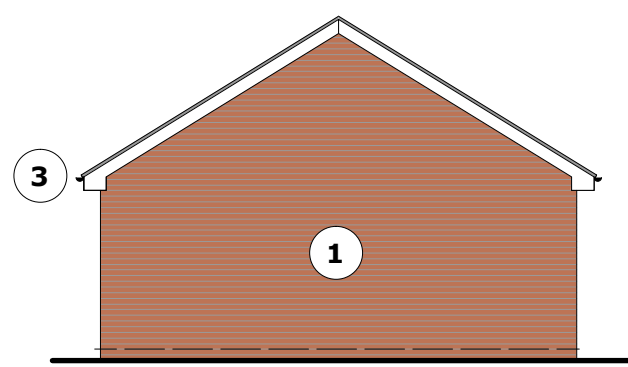


REAR ELEVATION
1:100

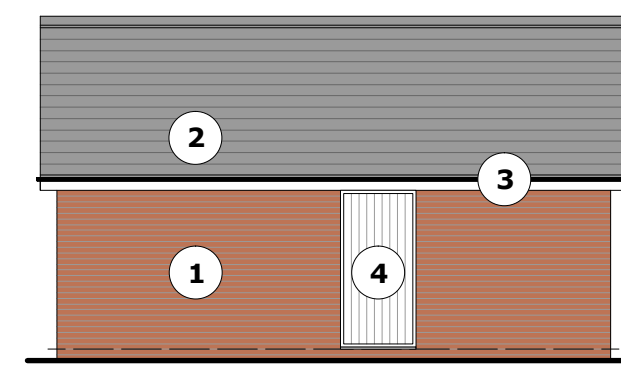


SIDE ELEVATION
1:100


| MATERIALS NOTES | |
|-----------------|--|
| 1 | Red or buff facing brickwork |
| 2 | Fibre concrete slates |
| 3 | White upvc fascia and soffits with black gutters |
| 4 | White upvc double glazed doors |
| 5 | Brick soldier course to heads and cills |

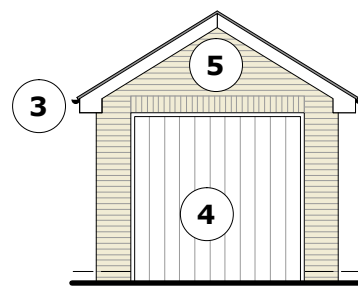


FRONT ELEVATION
1:100

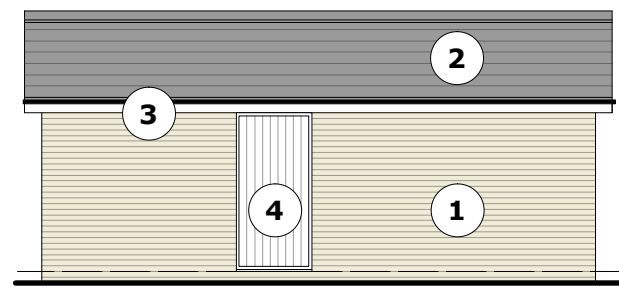


SIDE ELEVATION
1:100

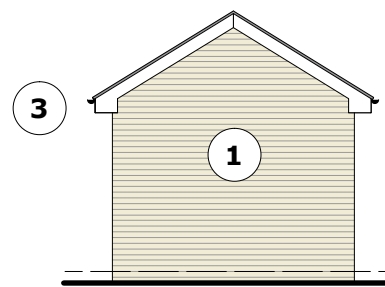


REAR ELEVATION
1:100

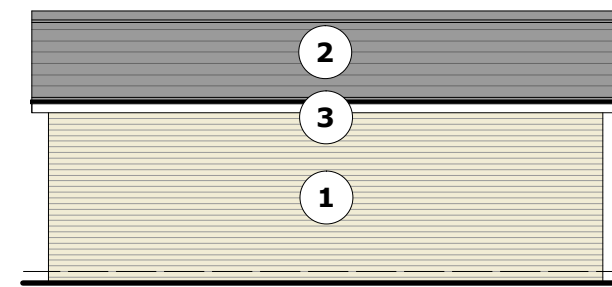


SIDE ELEVATION
1:100

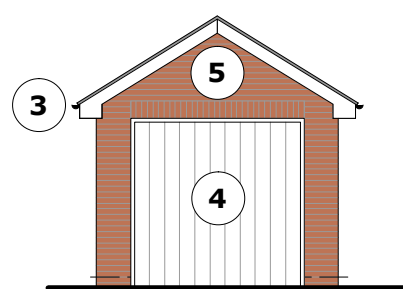


FRONT ELEVATION
1:100

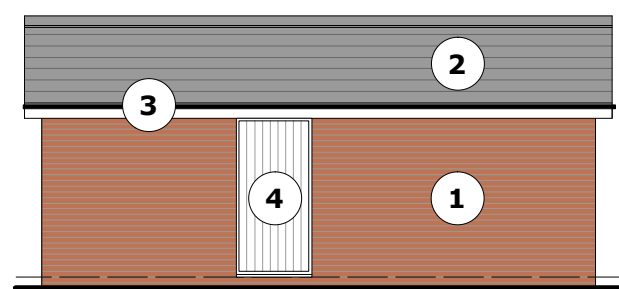


SIDE ELEVATION
1:100

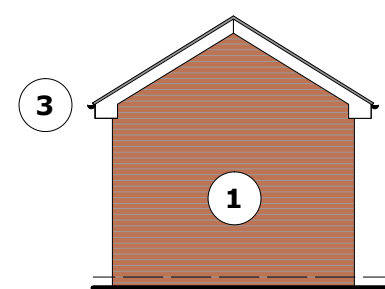


REAR ELEVATION
1:100

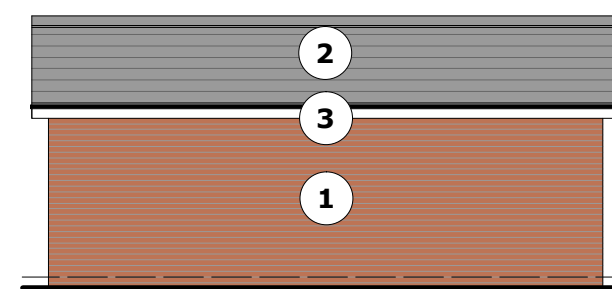

SIDE ELEVATION
1:100

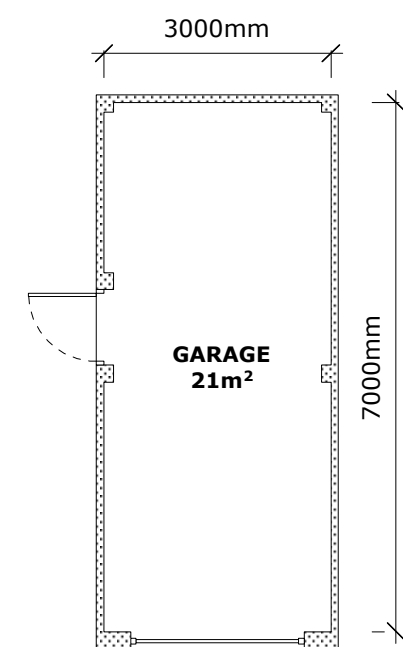

PLOT 1, 2 & 3 AS SHOWN
PLOT 6 & 7 HANDED

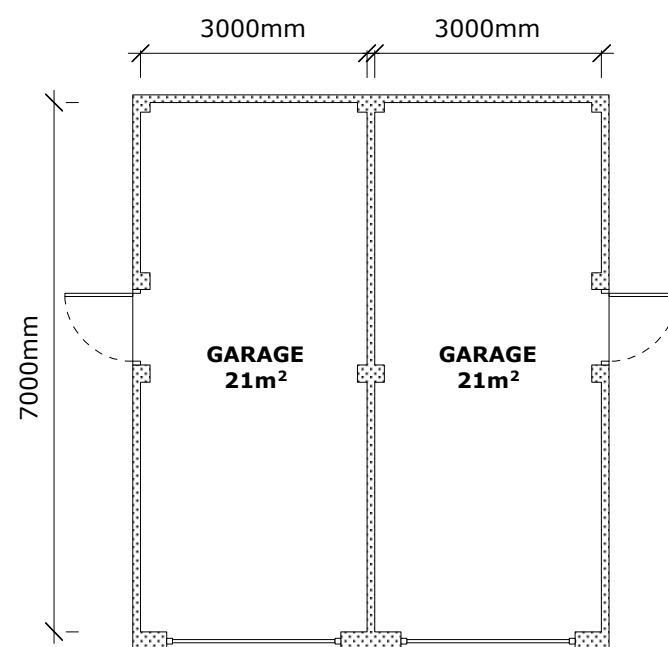

PLOT 4 & 5 AS SHOWN



BUNGALOW SITE KEY PLAN
1:500

GENERAL NOTES

- Dimensions are in millimetres (unless stated otherwise) and are to block or stud faces.
- Drawings are not to be scaled, use figured dimensions only.
- Notify the Architect of any discrepancies within the drawing and contact for clarification before proceeding.
- All proprietary items to be fitted strictly in accordance with manufacturers instructions.
- All works to be carried out in accordance with latest related British Standards and relevant codes of practice.

| | | | | |
|--------------------------------------|---------|--|--------------|---------------|
| Rev | Date | Revision Description | Scale | AS SHOWN @ A2 |
| B | 3.10.18 | Garages to plots 6 & 7 updated. | | |
| A | 23.8.18 | Site layout updated. Double garage added to plots 4 & 5. | | |
| PROPOSED DEVELOPMENT | | | Project Ref. | 3344 |
| BETTS GREEN ROAD | | | Drawing Ref. | PA-24 B |
| LITTLE CLACTON | | | Date Drawn | MAY 2018 |
| GARAGE PLANS & ELEVATIONS | | | Drawn By | LR |
| | | | Checked By | IJ |

DUNCAN CLARK & BECKETT
CHARTERED ARCHITECTS

12A William's Walk, Colchester, Essex, CO1 1TS
T: 01206 578732
E: dcb.architects@btconnect.com
W: www.dcb-architects.co.uk

RIBA Chartered Practice