


Screen & Door Horizontal Section (1:5)

(overall opening width 3.0m)

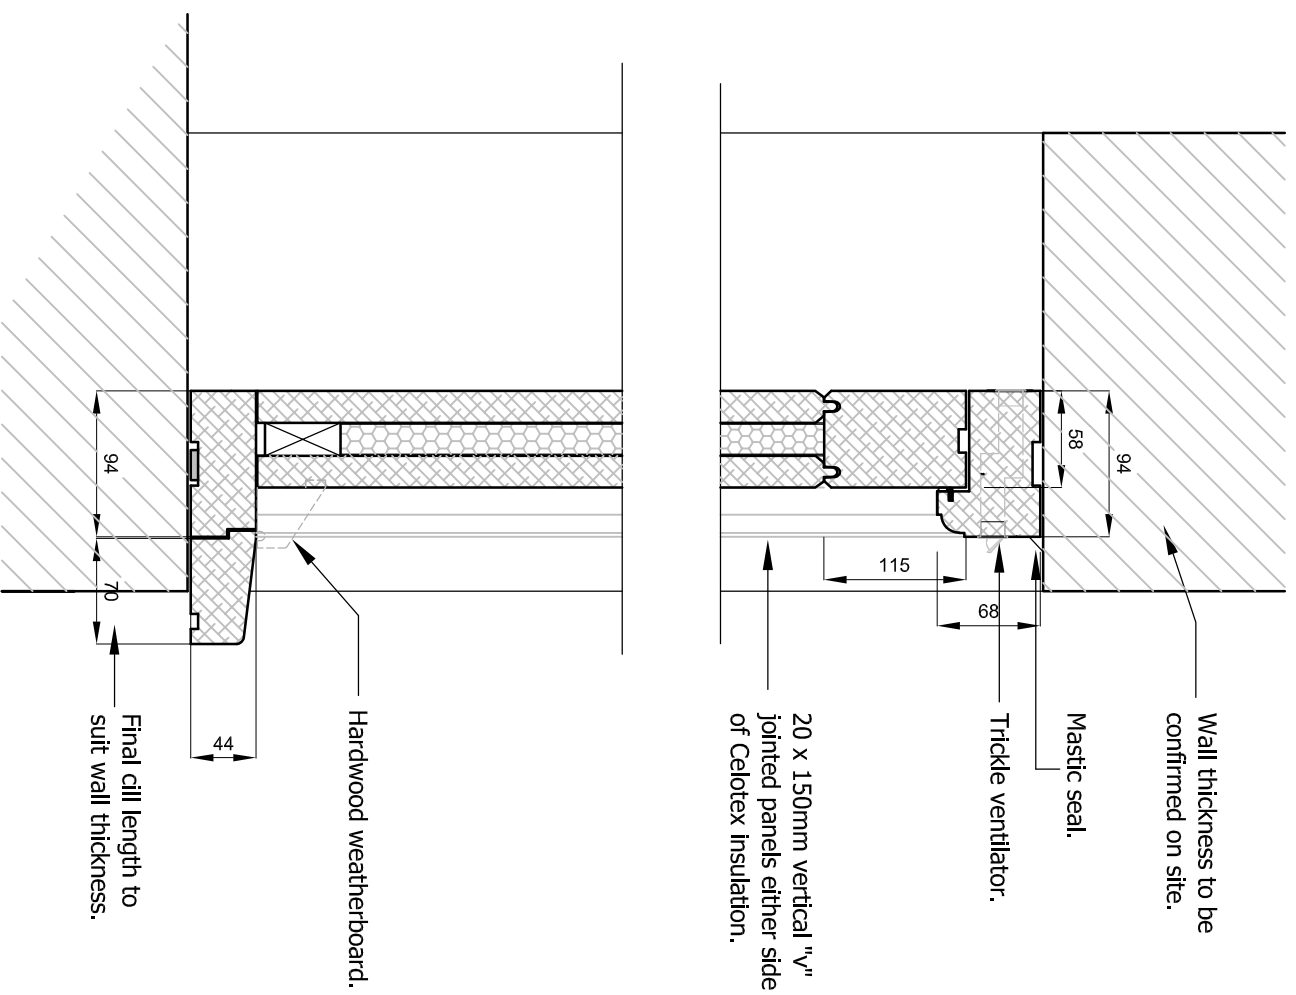

Final sill length to suit wall thickness.

Sealed double glazed window units made up of 4mm toughened annealed low-e glass internally, 16mm argon filled air gap and 4mm toughened annealed glass outer pane.


Doors, frames and scribing pieces to be hardwood by specialist joiner/carpenter painted black.

Timber sections shown are +/- with exact size confirmed by joiner.

Door fittings to comply with PAS 24. NB, if required under the regulations, heading to be located internally. To be advised by the window supplier and agreed with Building Control.

Trickle vents (where required) to joinery manufacturers recommendations.

Vertical Section (1:5)  
(Inward opening single door).

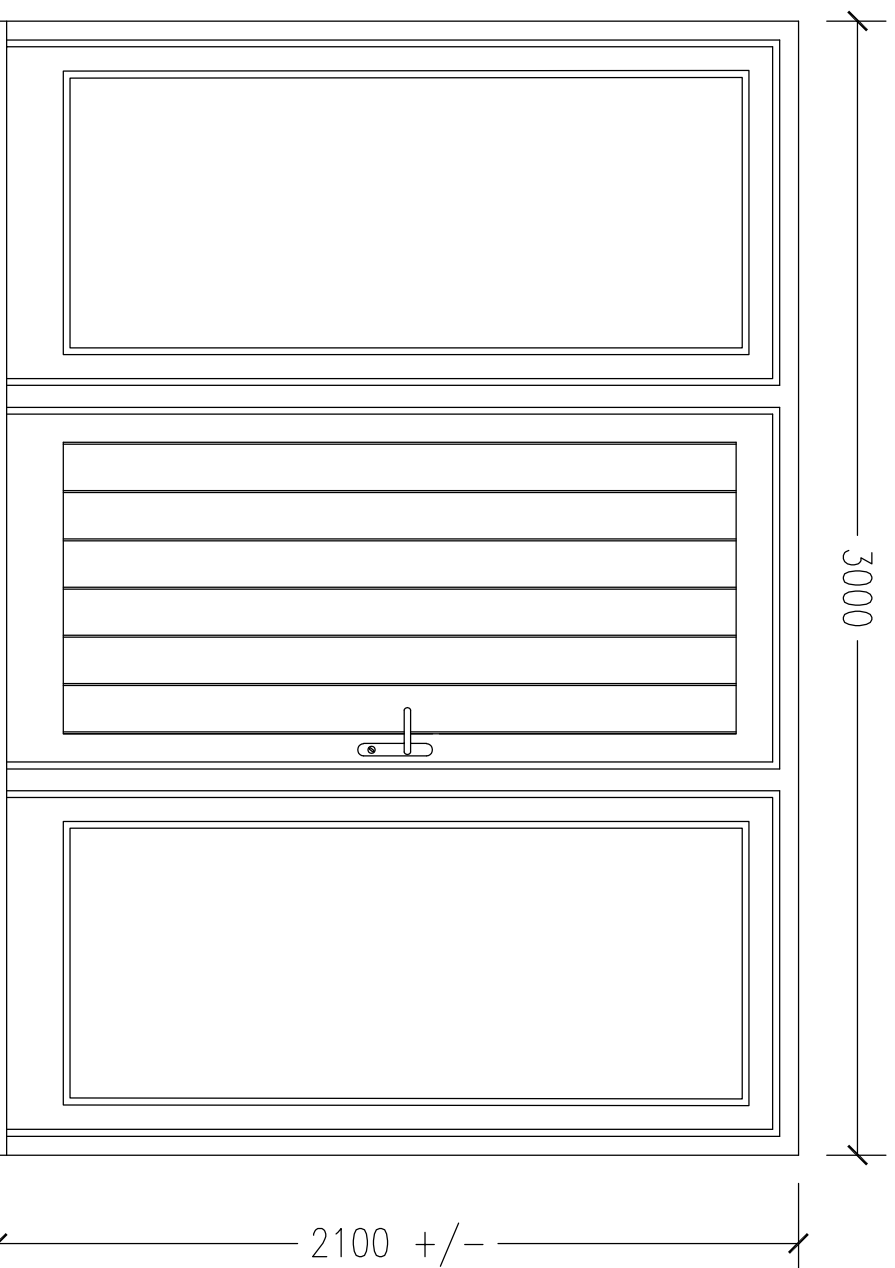

Front Entrance Door & Screen Elevation (1:20)

Project Address  
Stackyard Barn,  
Pettaugh Lane,  
Gosbeck,  
IP6 9SE.

Drawing Title  
Entrance Door and  
Screen Details.

Client  
Mr & Mrs T Monaghan.

Drawing No.  
853322 - BR11

Revision

Date  
11/01/23

Scale  
1:5 & 1:20  
A3

Drawn  
ANR

Tel: 07732 779853  
Web Site: www.rgp-de.co.uk  
Email: odonovan@rgp-de.co.uk

rgp

building design & energy consultancy