

EXISTING
FENCE

Proposed Shed
Plain clay roof Tiles
Timber Feather
Edge boarding

BRICKWORK TO
MATCH EXISTING
as closely as
possible

NEW DOOR
DESIGN AS FRONT DOOR


PROPOSED
FRONT ELEVATION
NEW WINDOWS TO
MATCH EXISTING

Black Timber
Feather Edge
BOARDING


Black Timber
Feather Edge
BOARDING

PROPOSED
NORTH ELEVATION

Solar Panels
on
Plain Clay
Roof Tiles

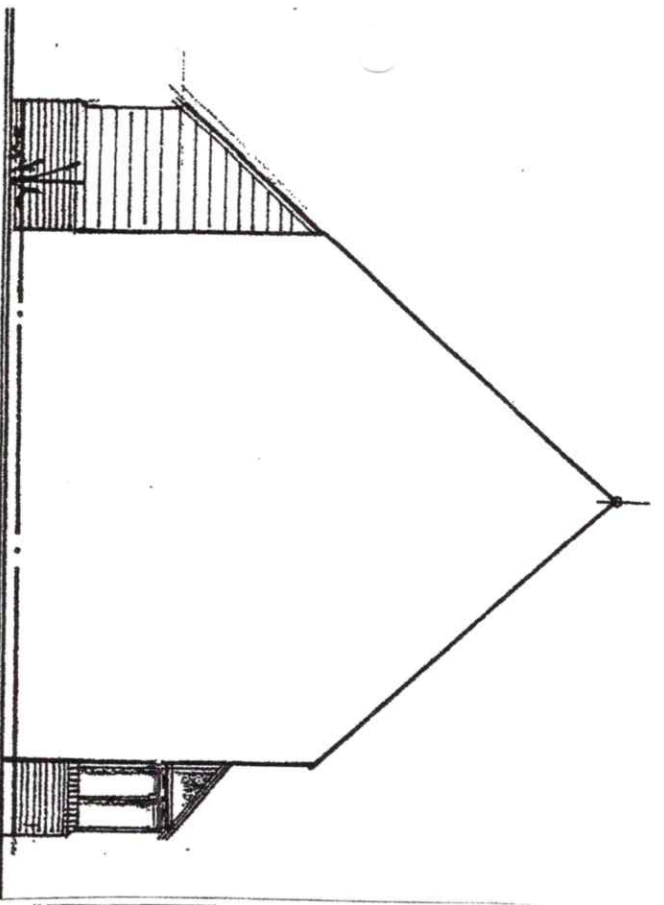

EXISTING
South Elevation
(No change)

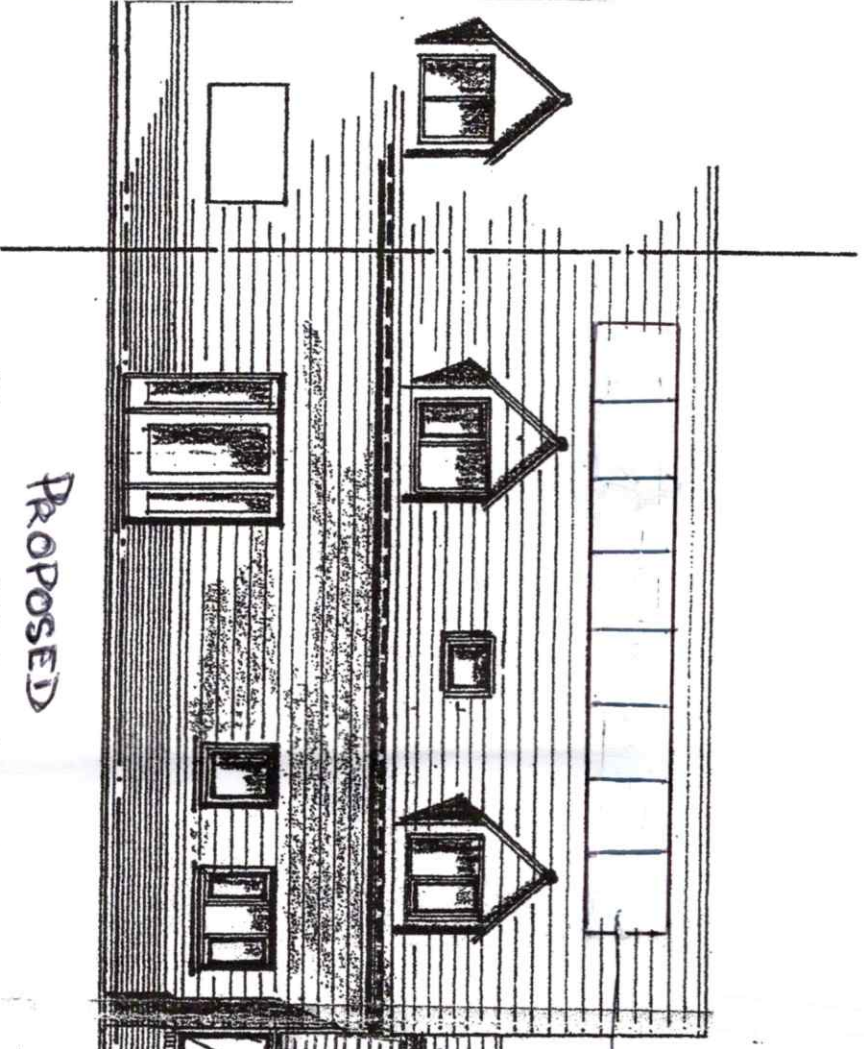

PROPOSED
REAR ELEVATION


Solar Panels on
existing clay plain tiles

AIR SOURCE
HEAT PUMP

NEW SHED

Clay plain
tiles to match
existing

BLACK FEATHER
EDGE BOARDING

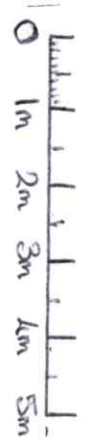

SCALE 1:100

Pollo Mill
4 FLOYD'S BARNES
MILL LANE, WINGRAVE, HP22 4PL
DWG PM7
PROPOSED ELEVATIONS