


ALL NEW STRUCTURE TO BE AS PER STRUCTURAL ENGINEER'S SPEC AND DETAIL.

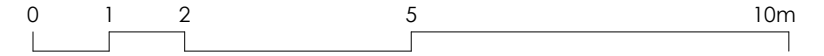

EXISTING REAR PORCH TO BE REMOVED AND REPLACED WITH NEW SINGLE STOREY PORCH EXTENSION TO REACH AND CREATE INTERNAL LINK TO GARAGE. REFER TO SECTIONS AA + BB.
NEW CONSTRUCTION TO BE BUILT USING STONEMASONRY AND ROOF TILES TO MATCH THOSE OF EXISTING HOUSE AND GARAGE.

EXISTING GARAGE TO BE RETAINED. WORKS TO ROOF AND WALL FACING MAIN HOUSE TO CREATE INTERNAL CONNECTION.
ALL NEW STRUCTURE TO BE AS PER STRUCTURAL ENGINEER'S SPEC AND DETAIL.

EXISTING PATIO DOORS REMOVED AND REINSTALLED IN NEW POSITION

NEW DOUBLE GLAZED FIXED PICTURE WINDOW INSTALLED WITHIN EXISTING REAR WALL. GLAZING FRAMING TO MATCH EXISTING UPVC GLAZING PROFILES.



NEIGHBOURING PROPERTY

NEIGHBOURING PROPERTY

EXTENT OF 5 THE GRANGE, KINGHAM

PROPOSED SOUTH WEST ELEVATION