

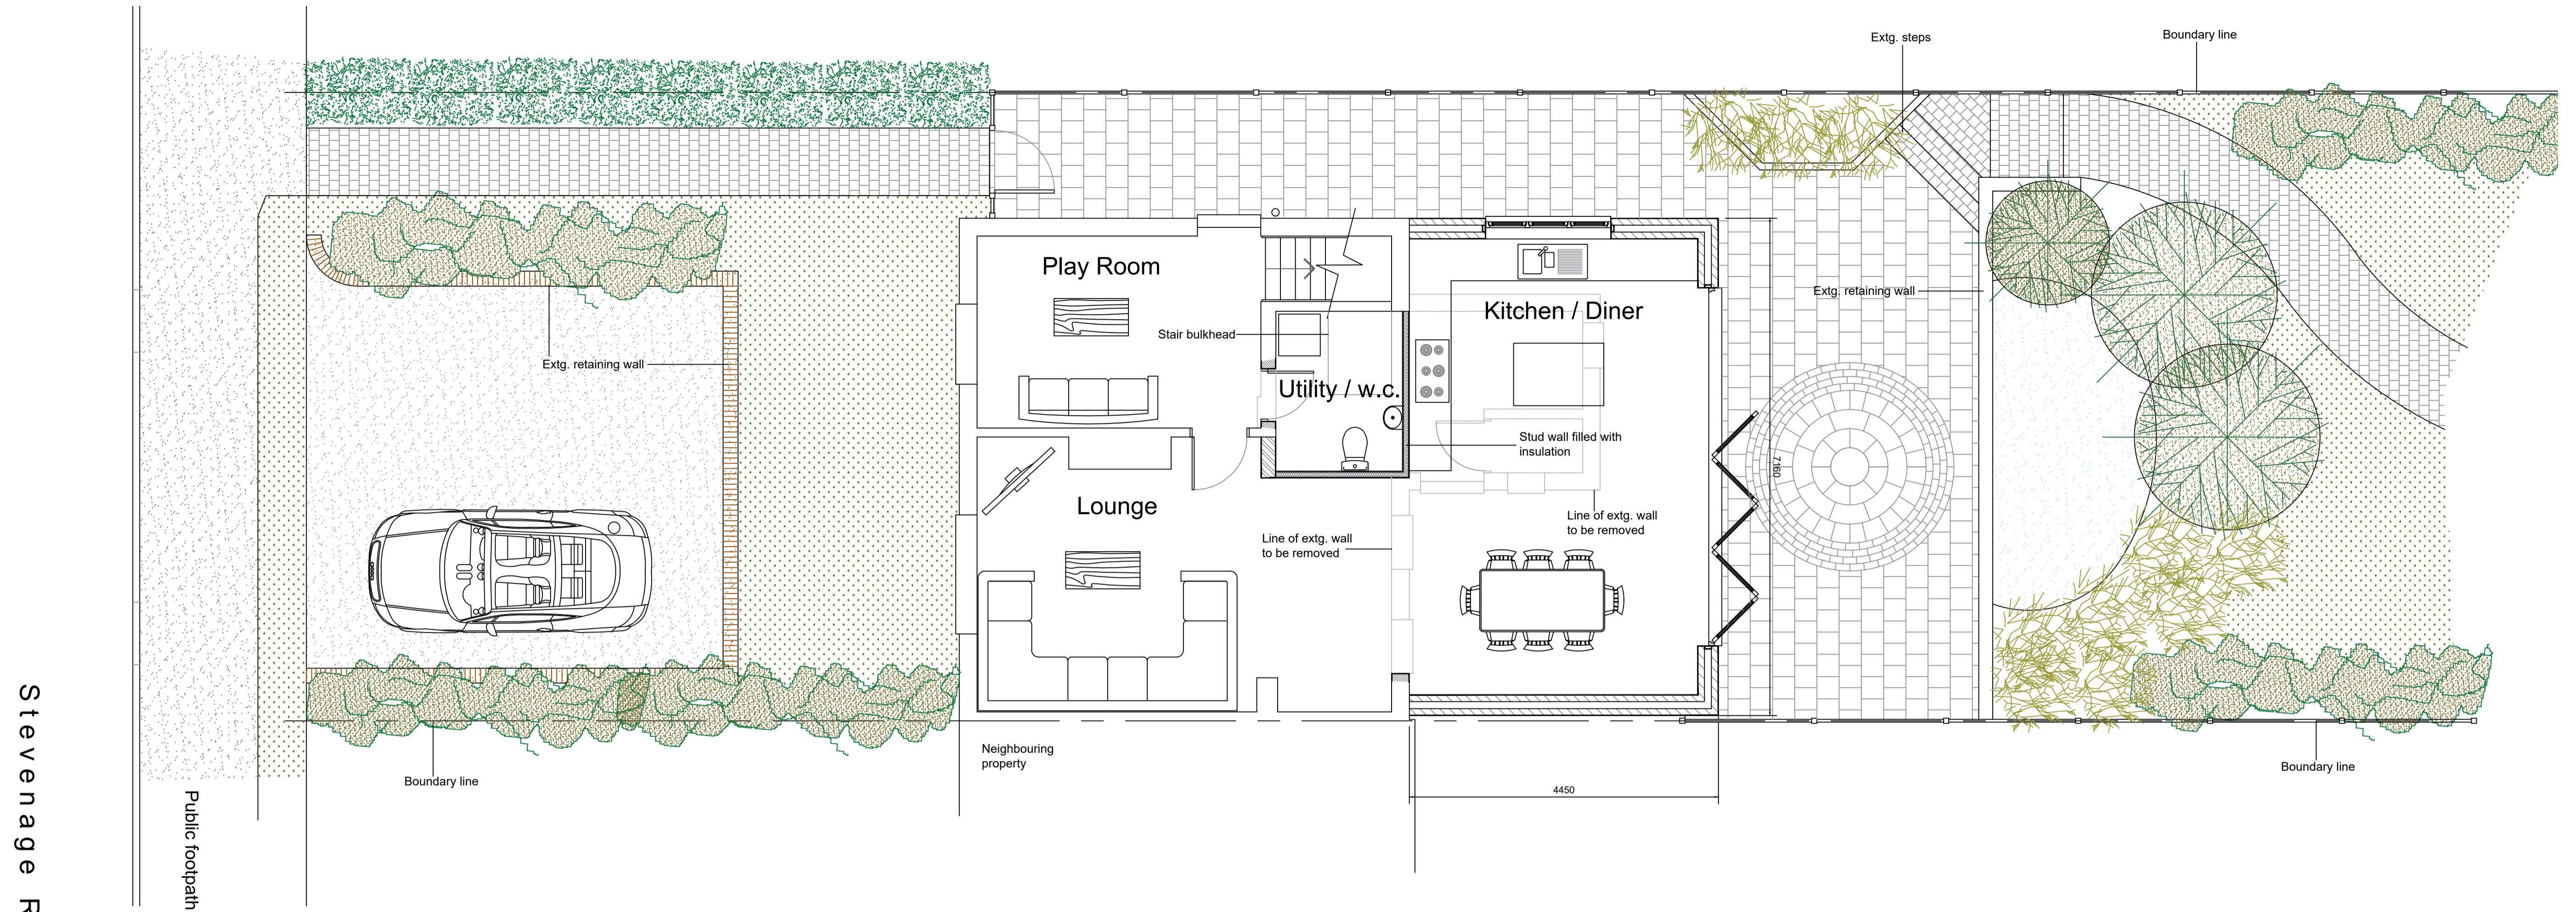



Ground Floor Plan 1:50

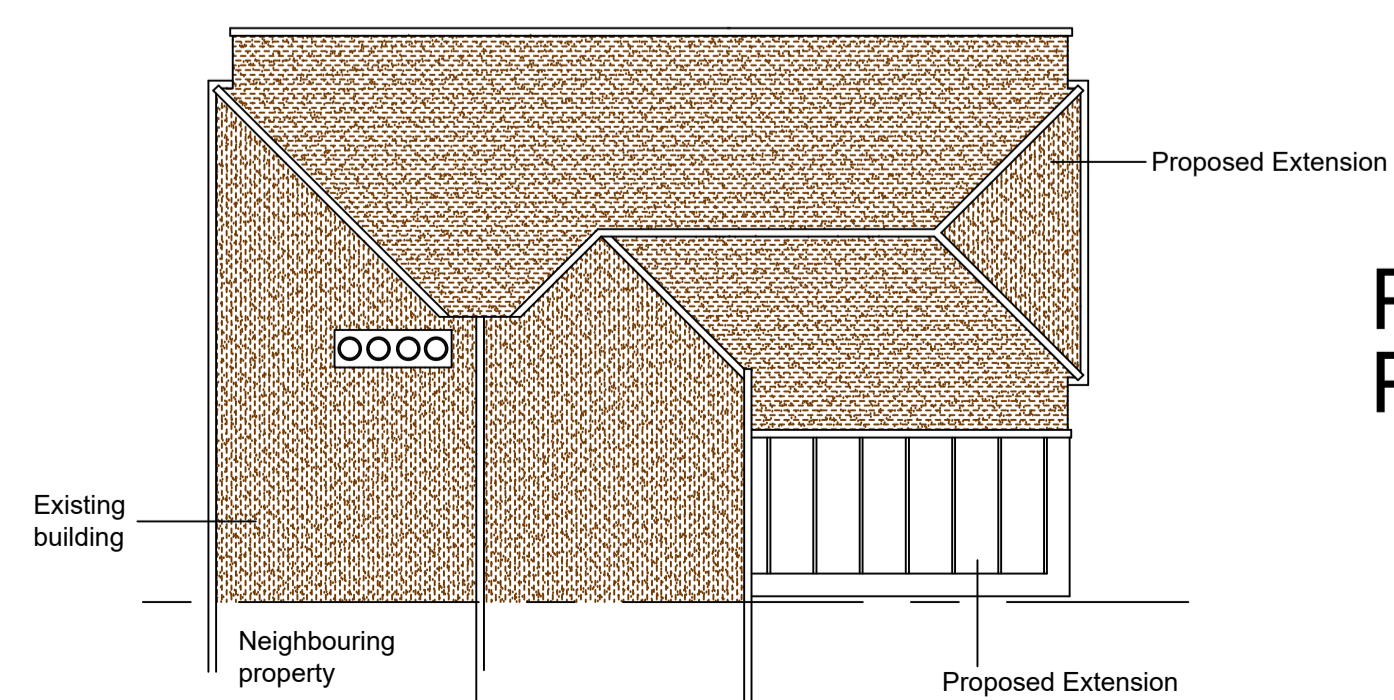

Proposed Elevations 1:100

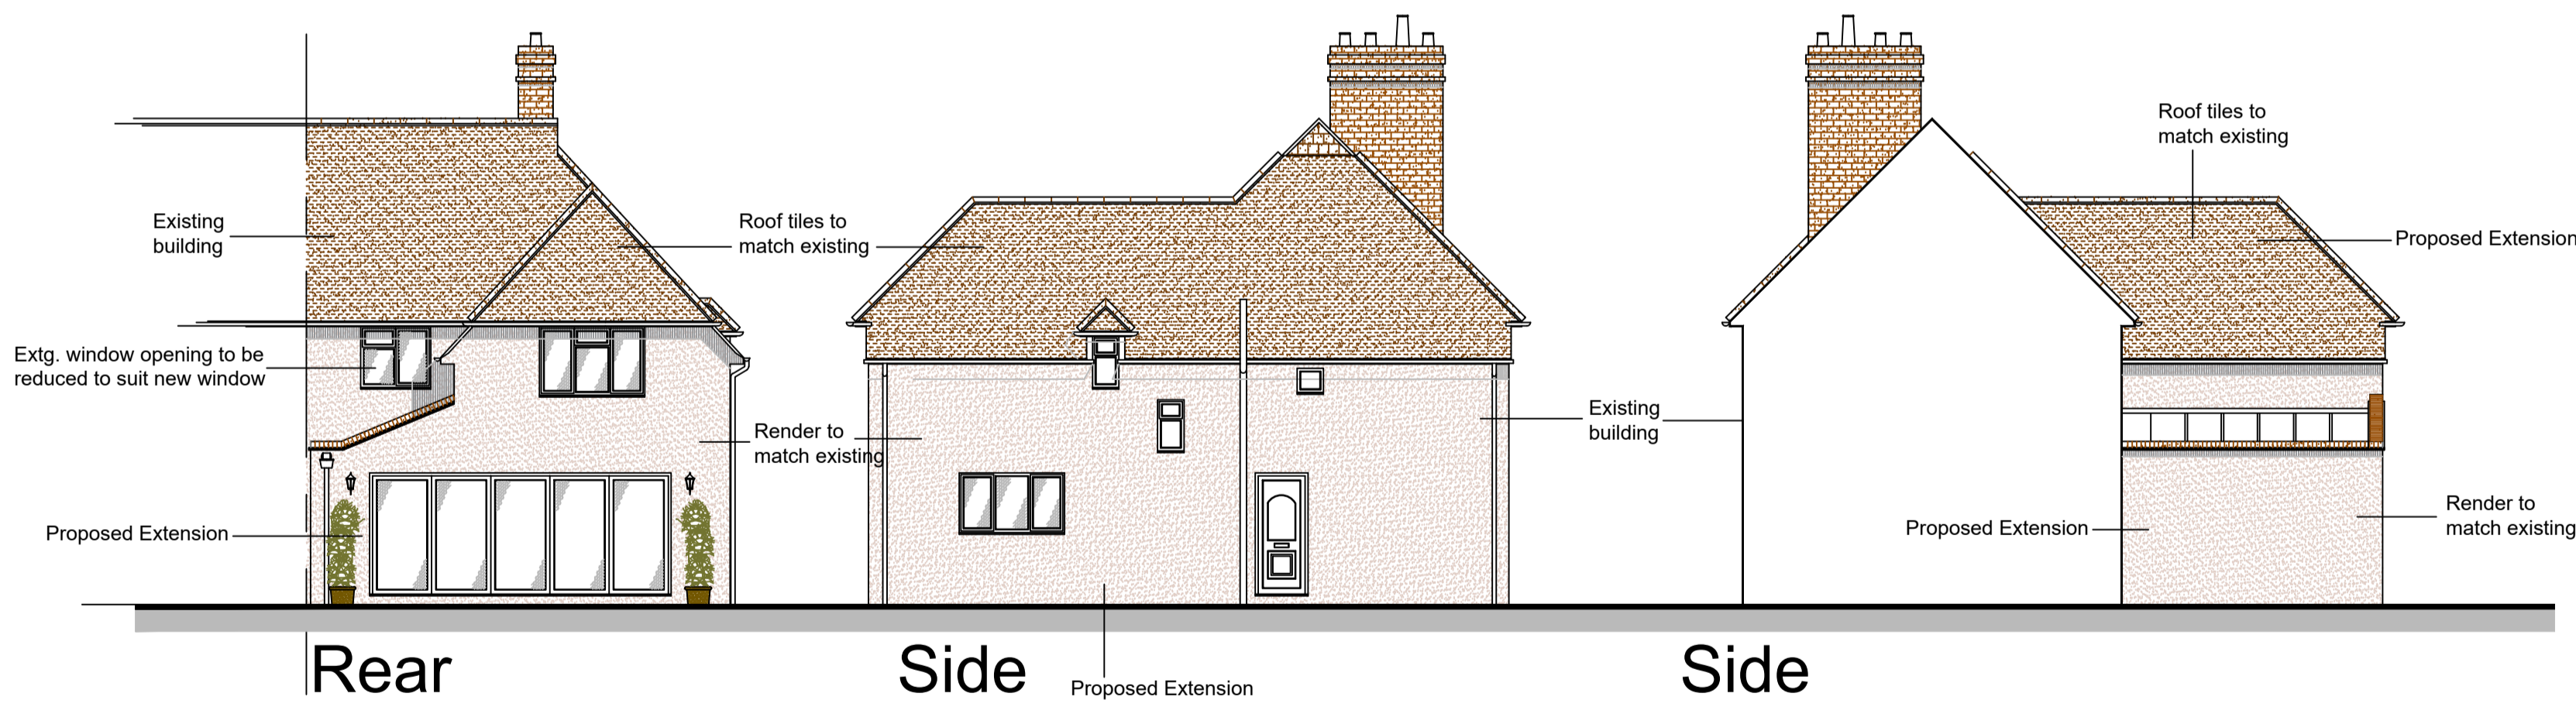

Proposed Roof / Plan 1:100

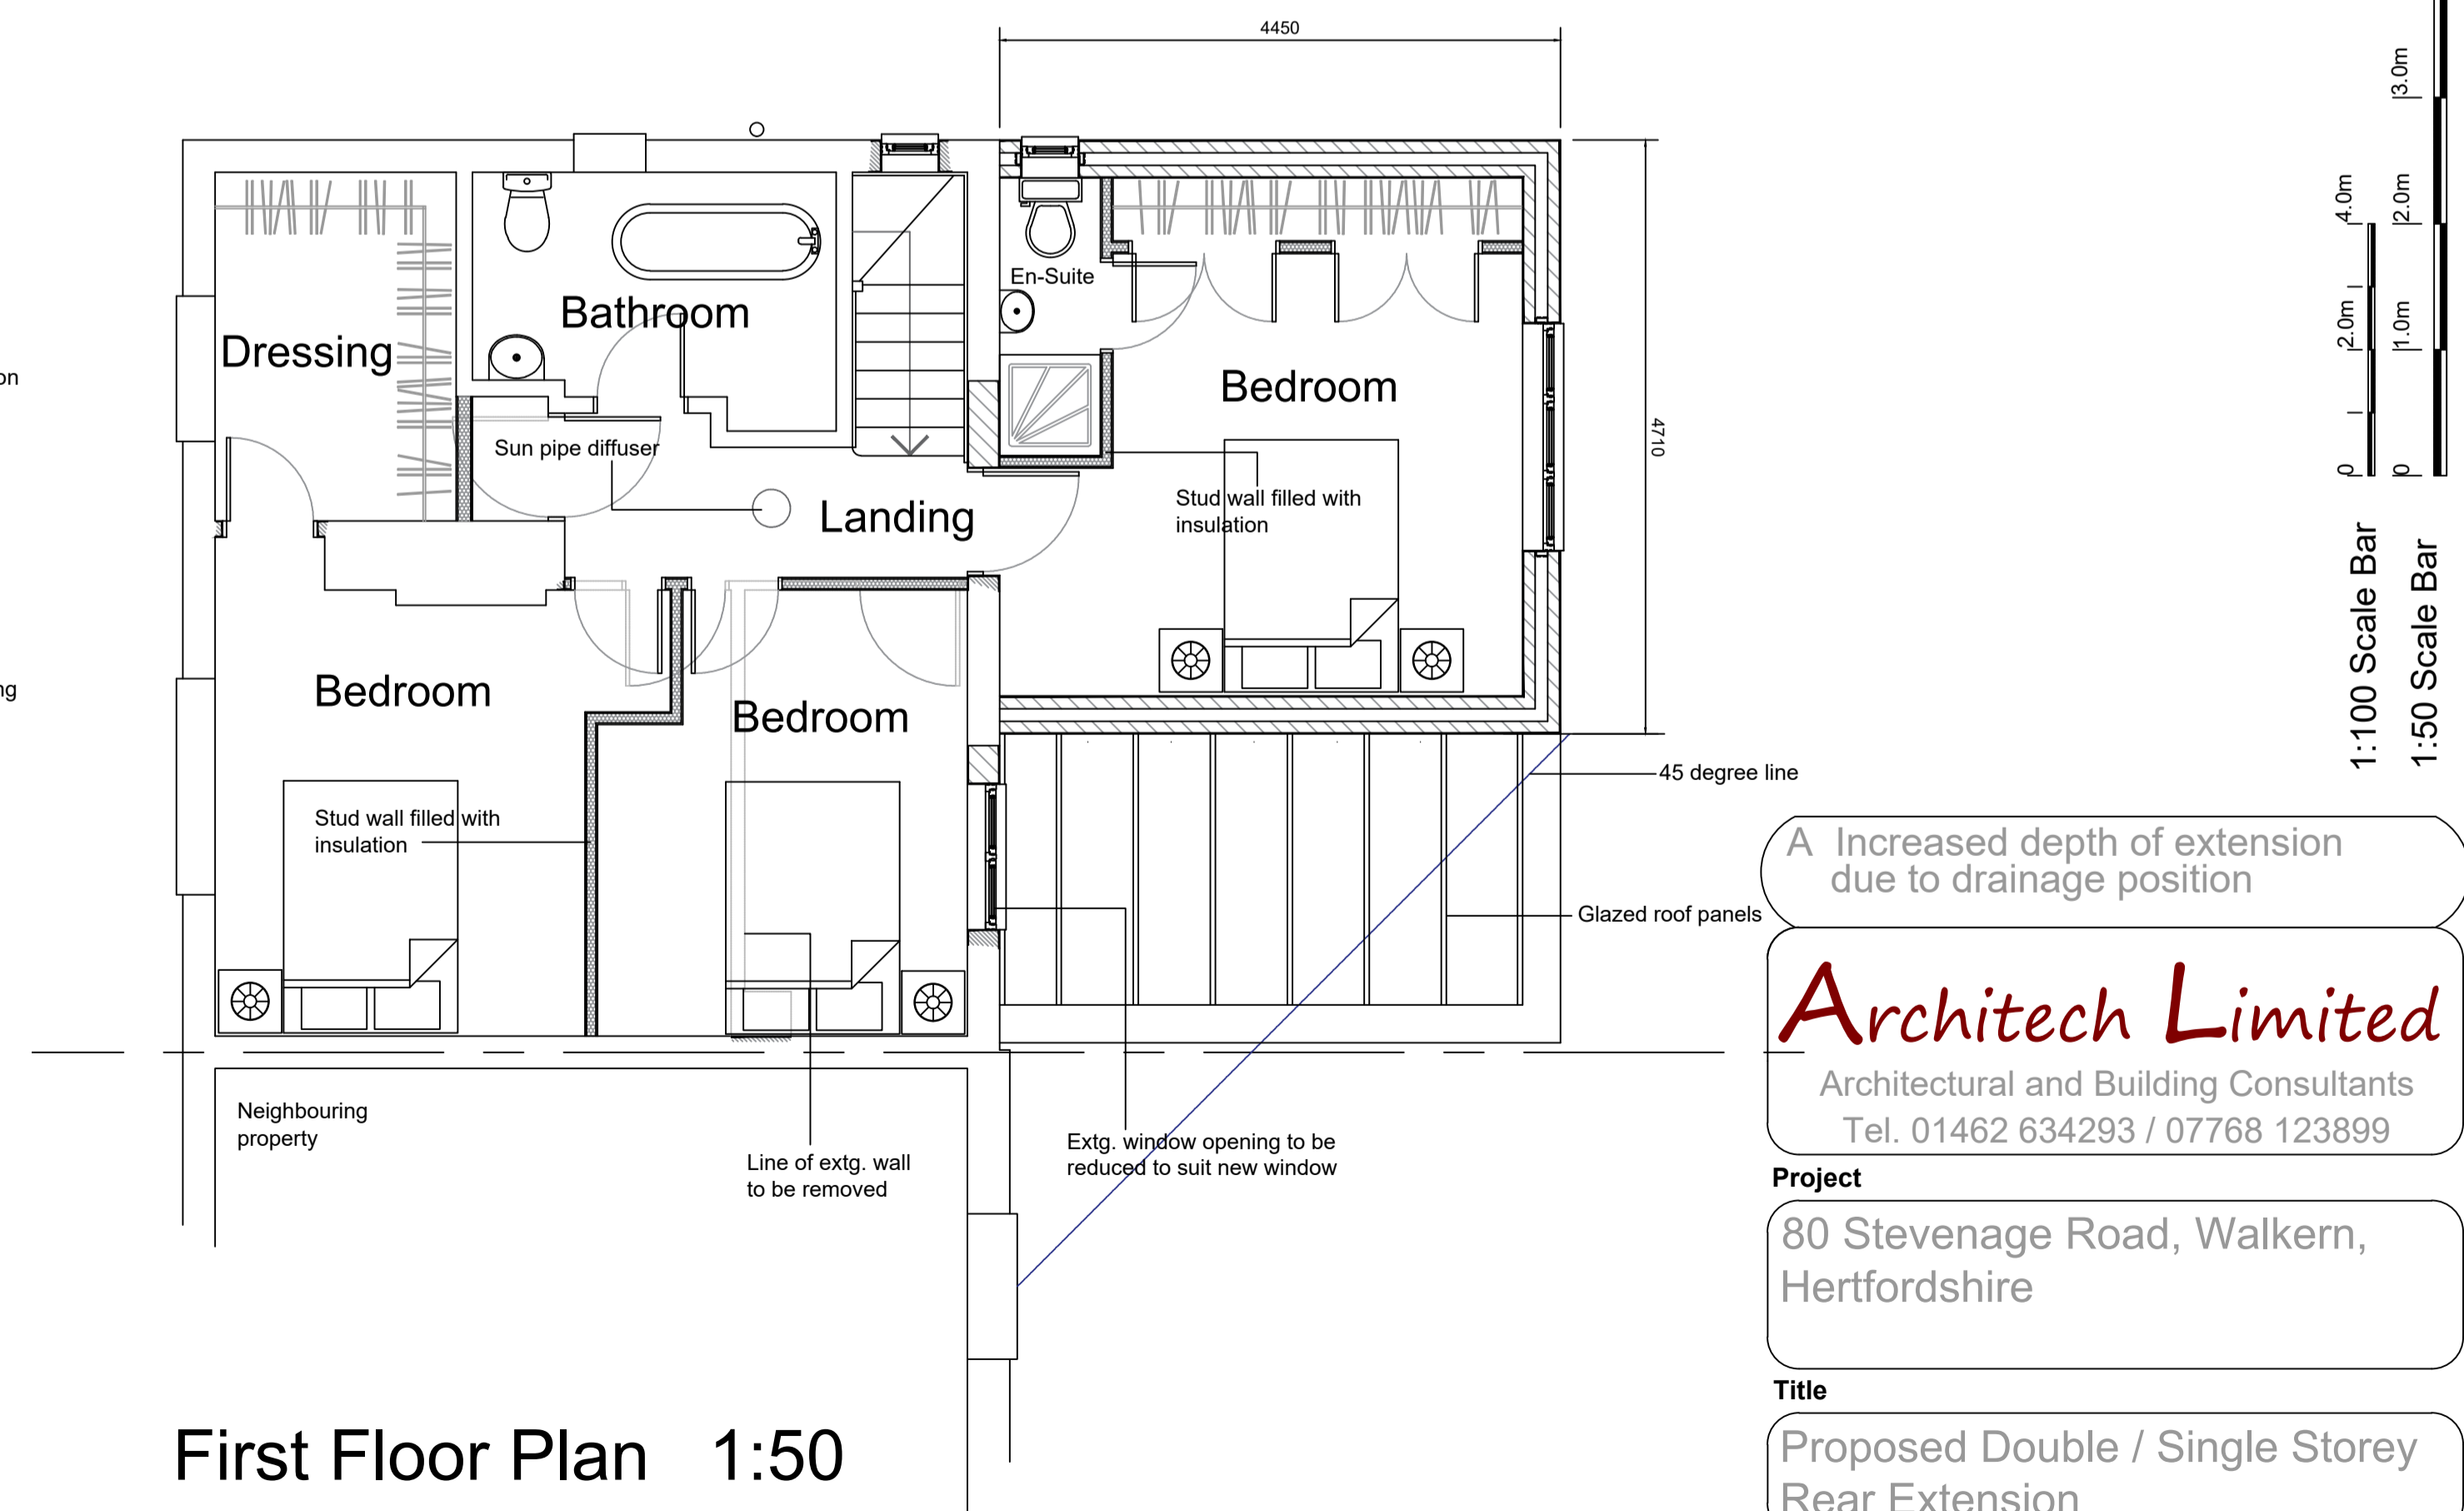

First Floor Plan 1:50

Architech Limited
 Architectural and Building Consultants
 Tel. 01462 634293 / 07768 123899

Project
 80 Stevenage Road, Walkern,
 Hertfordshire

Title
 Proposed Double / Single Storey
 Rear Extension

| Date | Scale | Status |
|-----------|------------|----------|
| July 2021 | 1:50 1:100 | Planning |

| | | |
|----------------|---|----|
| 2021 / 45 / 01 | A | A1 |
|----------------|---|----|