




Rear Elevation

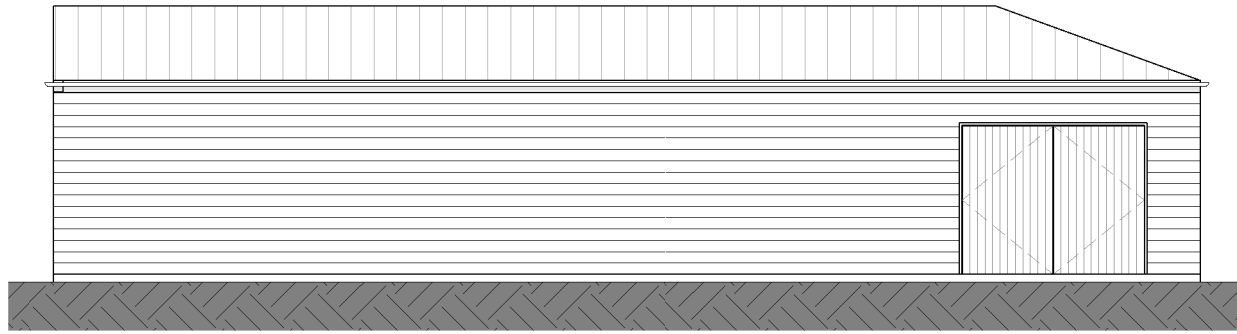


Side Elevation 1

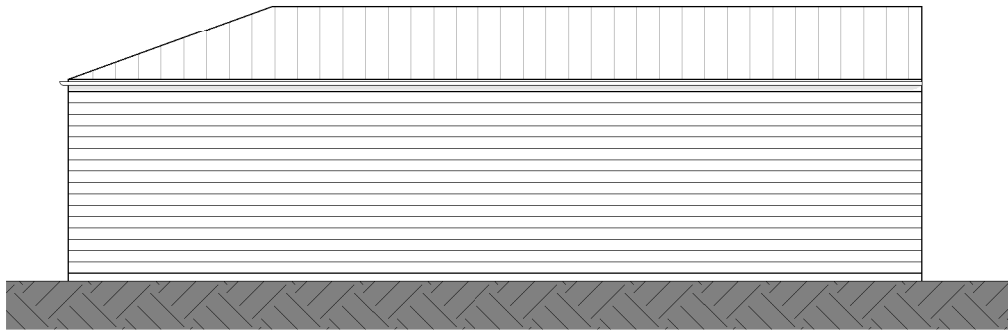


Front Elevation (facing Town Lane)

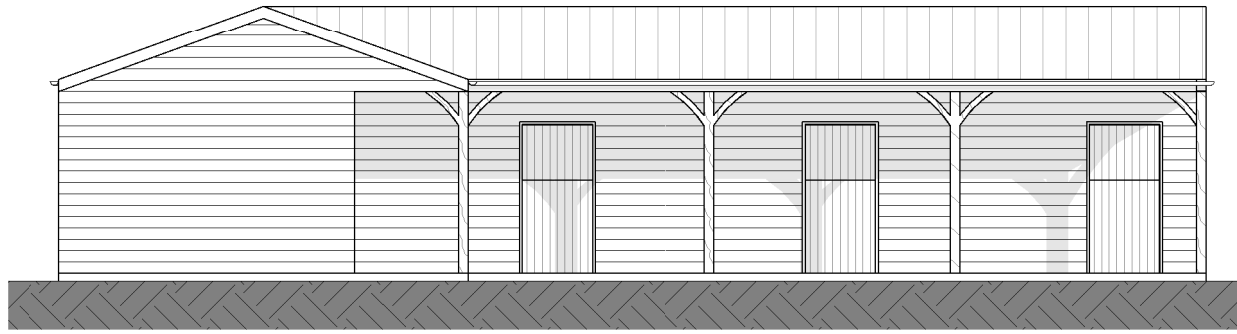

Side Elevation 2

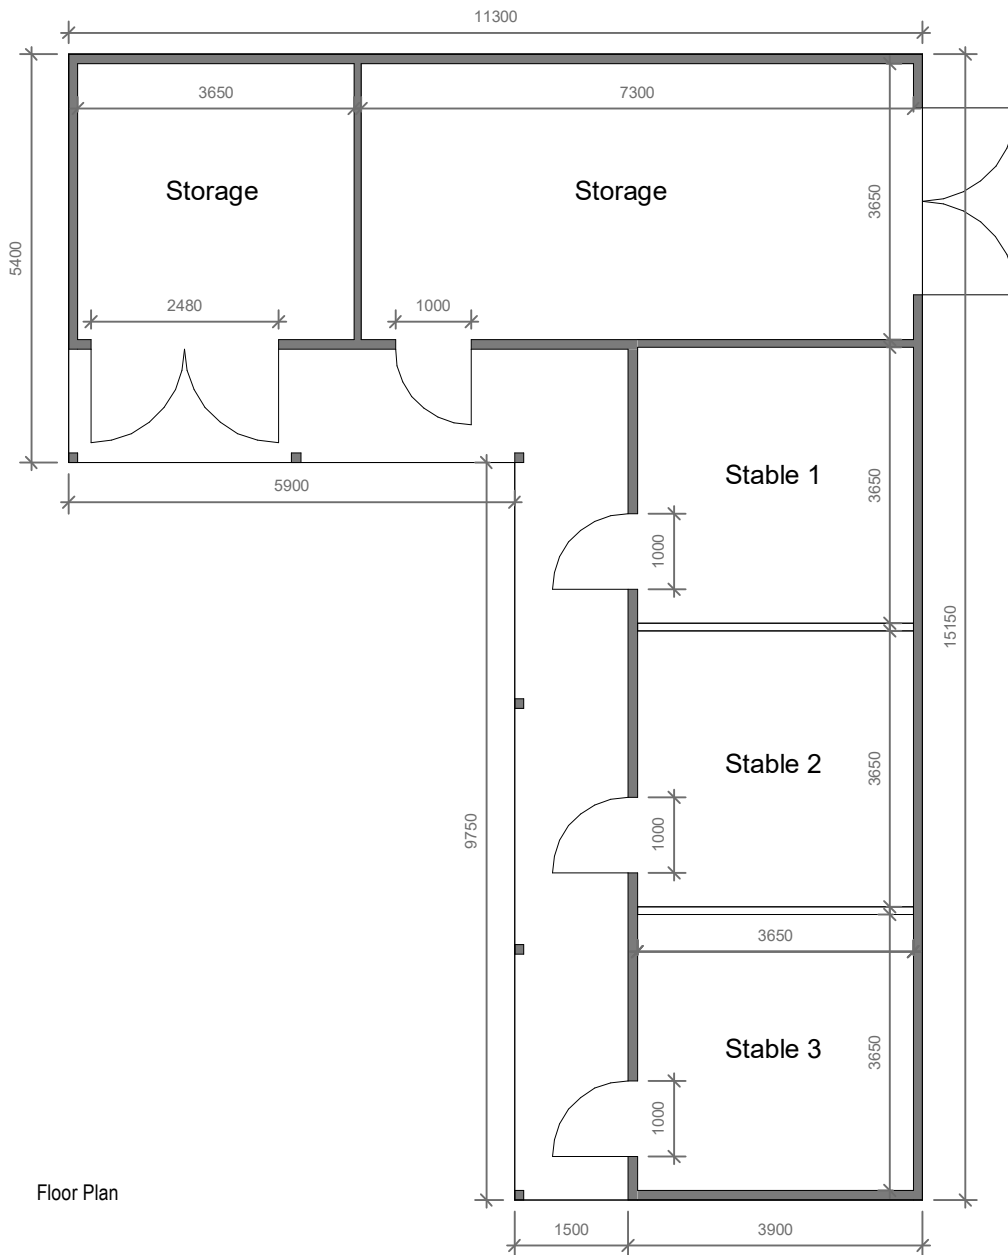

Floor Plan

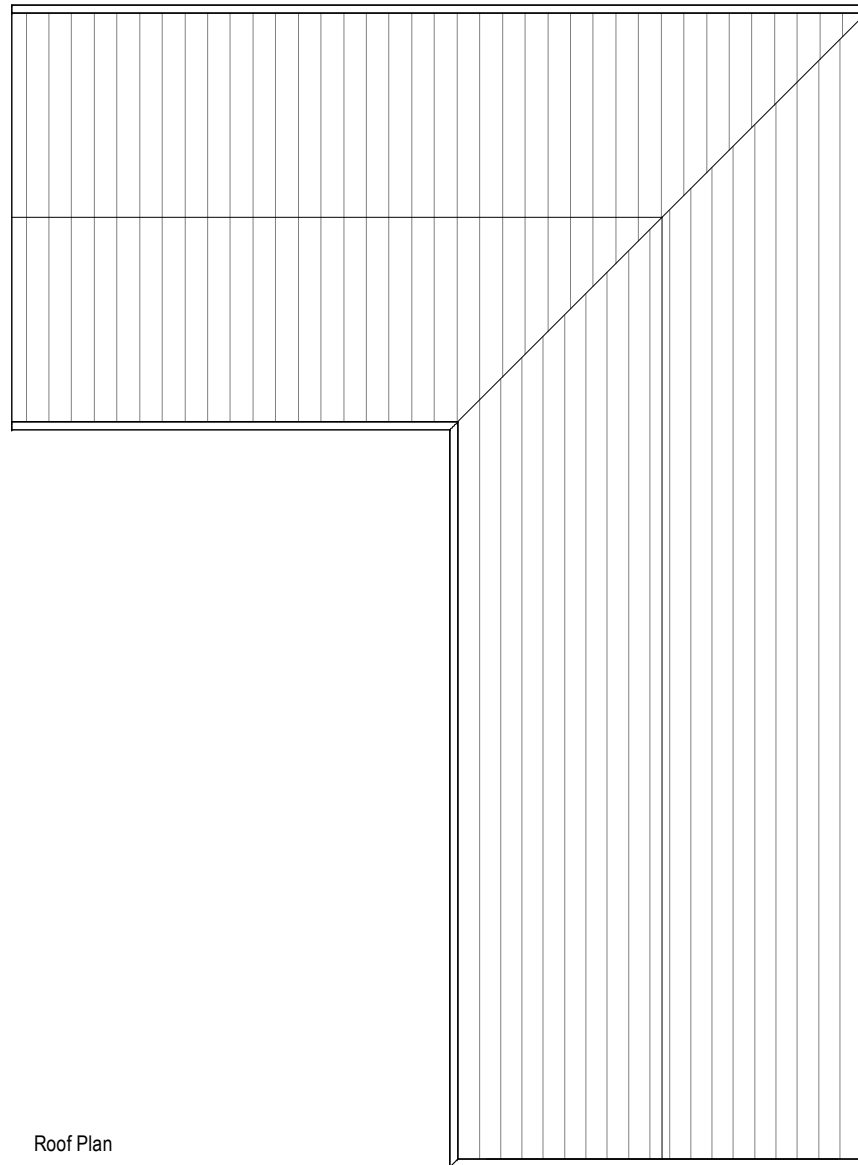

Roof Plan

Client		
Mark Nix		
Project Address		
Proposed Stables, Land South of Town Lane, Heskin		
Drawing Title		
Proposed Plans & Elevations		
Drawing Number	Revision	
238-PL-01		
Date	Scale @ A3	Drawn by
22/05/2023	1 : 100	ETC

