


BASE

75mm CONC BLINDING TO BEAMS
150mm CRUSHED CONC UNDER SLAB
POLYTHENE DPM ON SAND BLINDING
NON SLIP TAMP FINISH TO SLAB

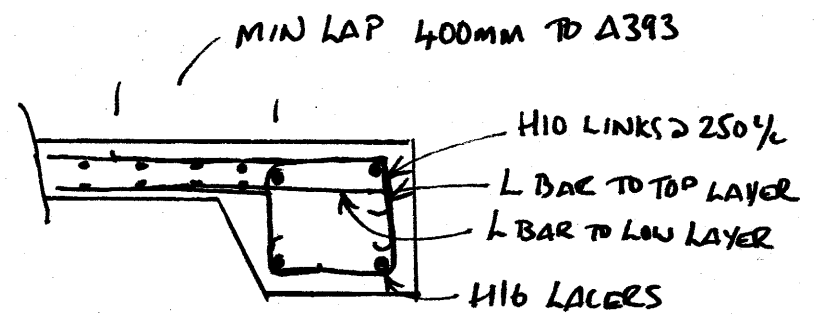

DISS GOLF CLUB
NEW EQUIP STORE - RC SLAB