


Pos. 001, Quantity: 1  
Job: T8237v4 3k  
System: Reynaers MASTERLINE 8 Standard Standard 4mm HI (EPDM)  
Exterior View

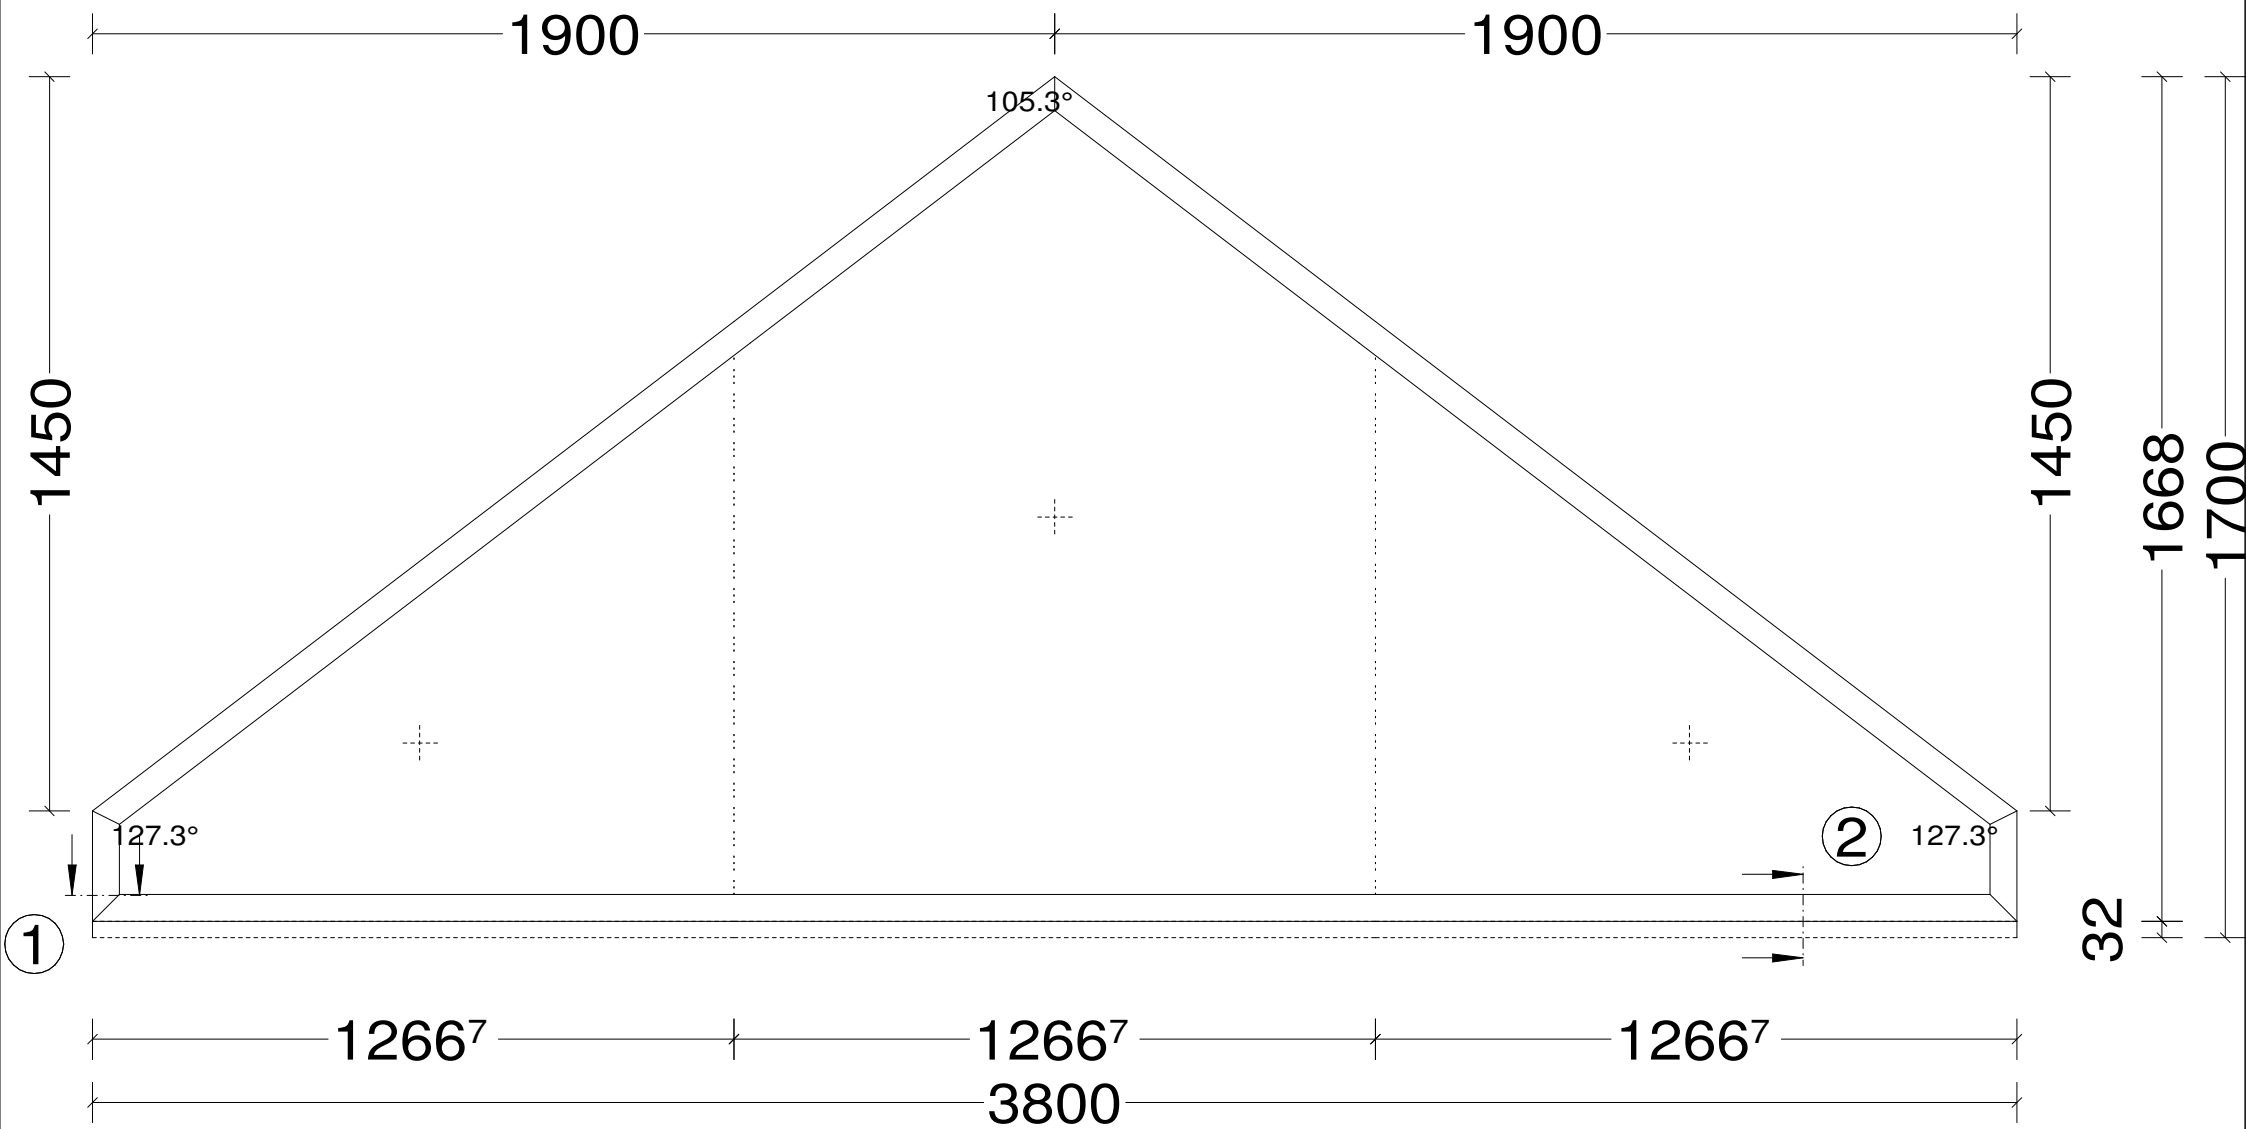


Pos. 003, Quantity: 1

Job: T8237v4 3k

System: Reynaers MASTERLINE 8 Standard Standard 4mm HI (EPDM)

Exterior View

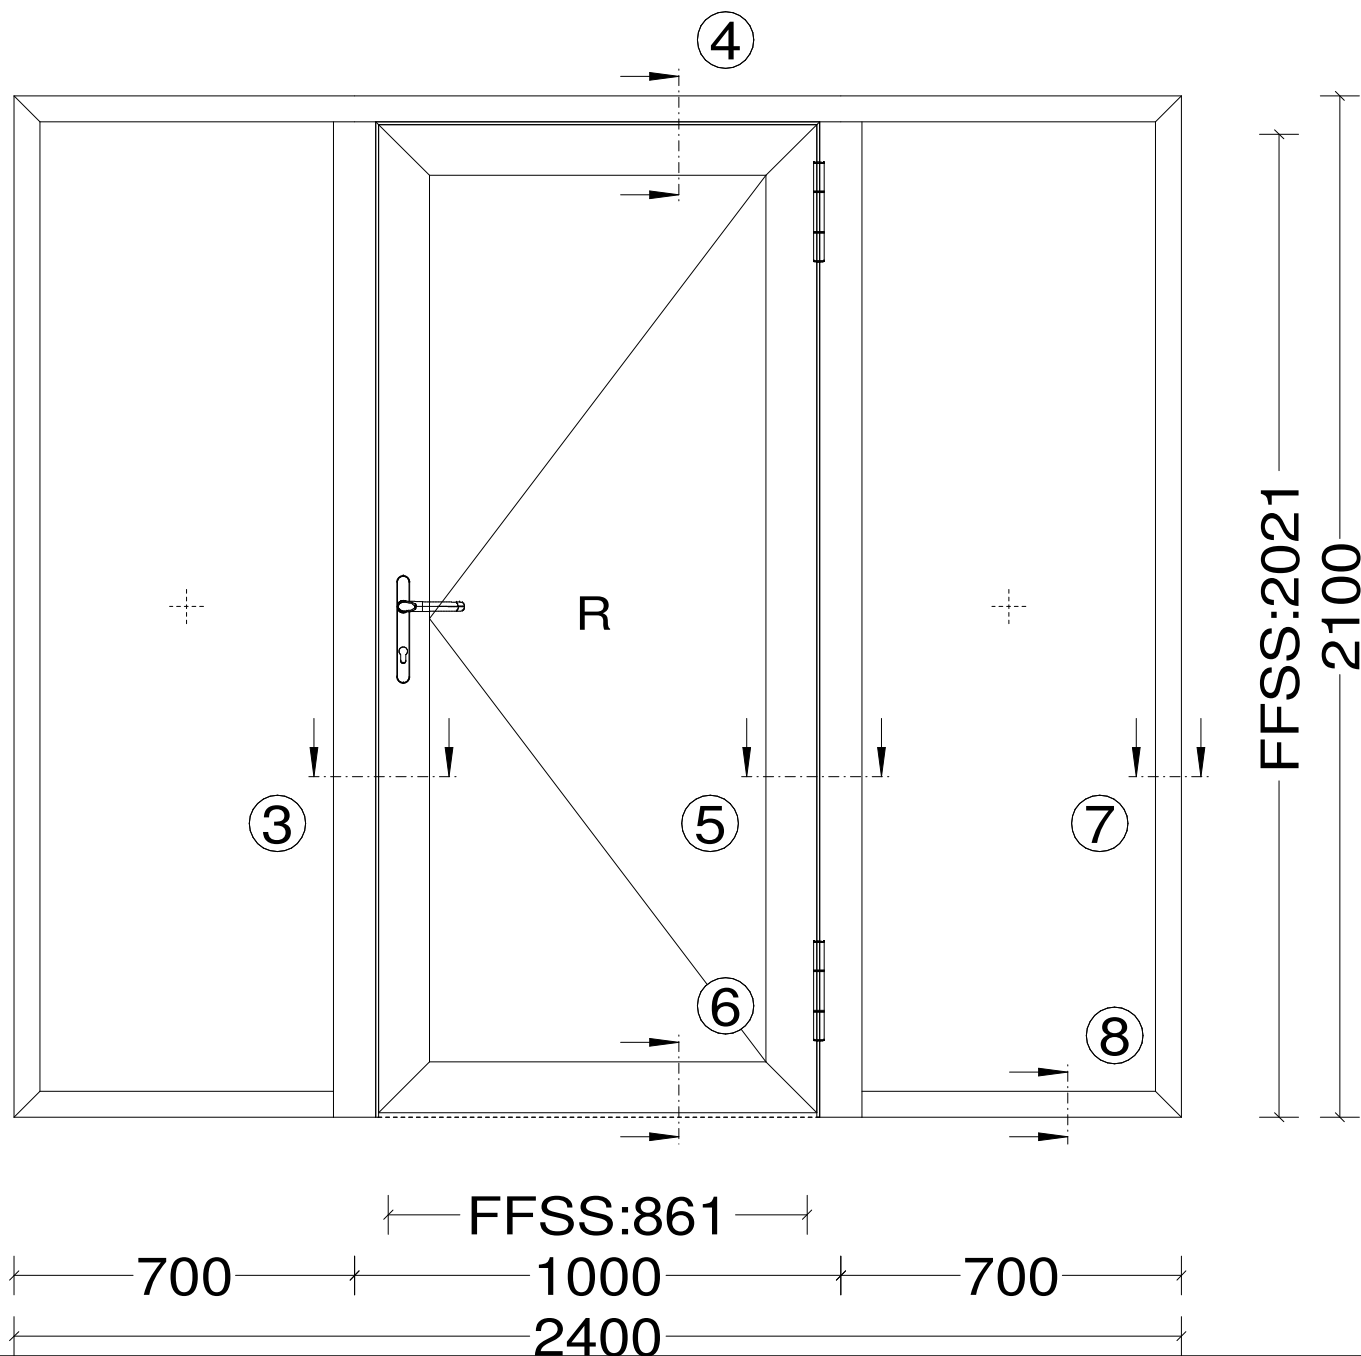


Pos. 004, Quantity: 1

Job: T8237v4 3k

System: Reynaers MASTERLINE 8 Standard Standard 4mm HI (EPDM)

Exterior View

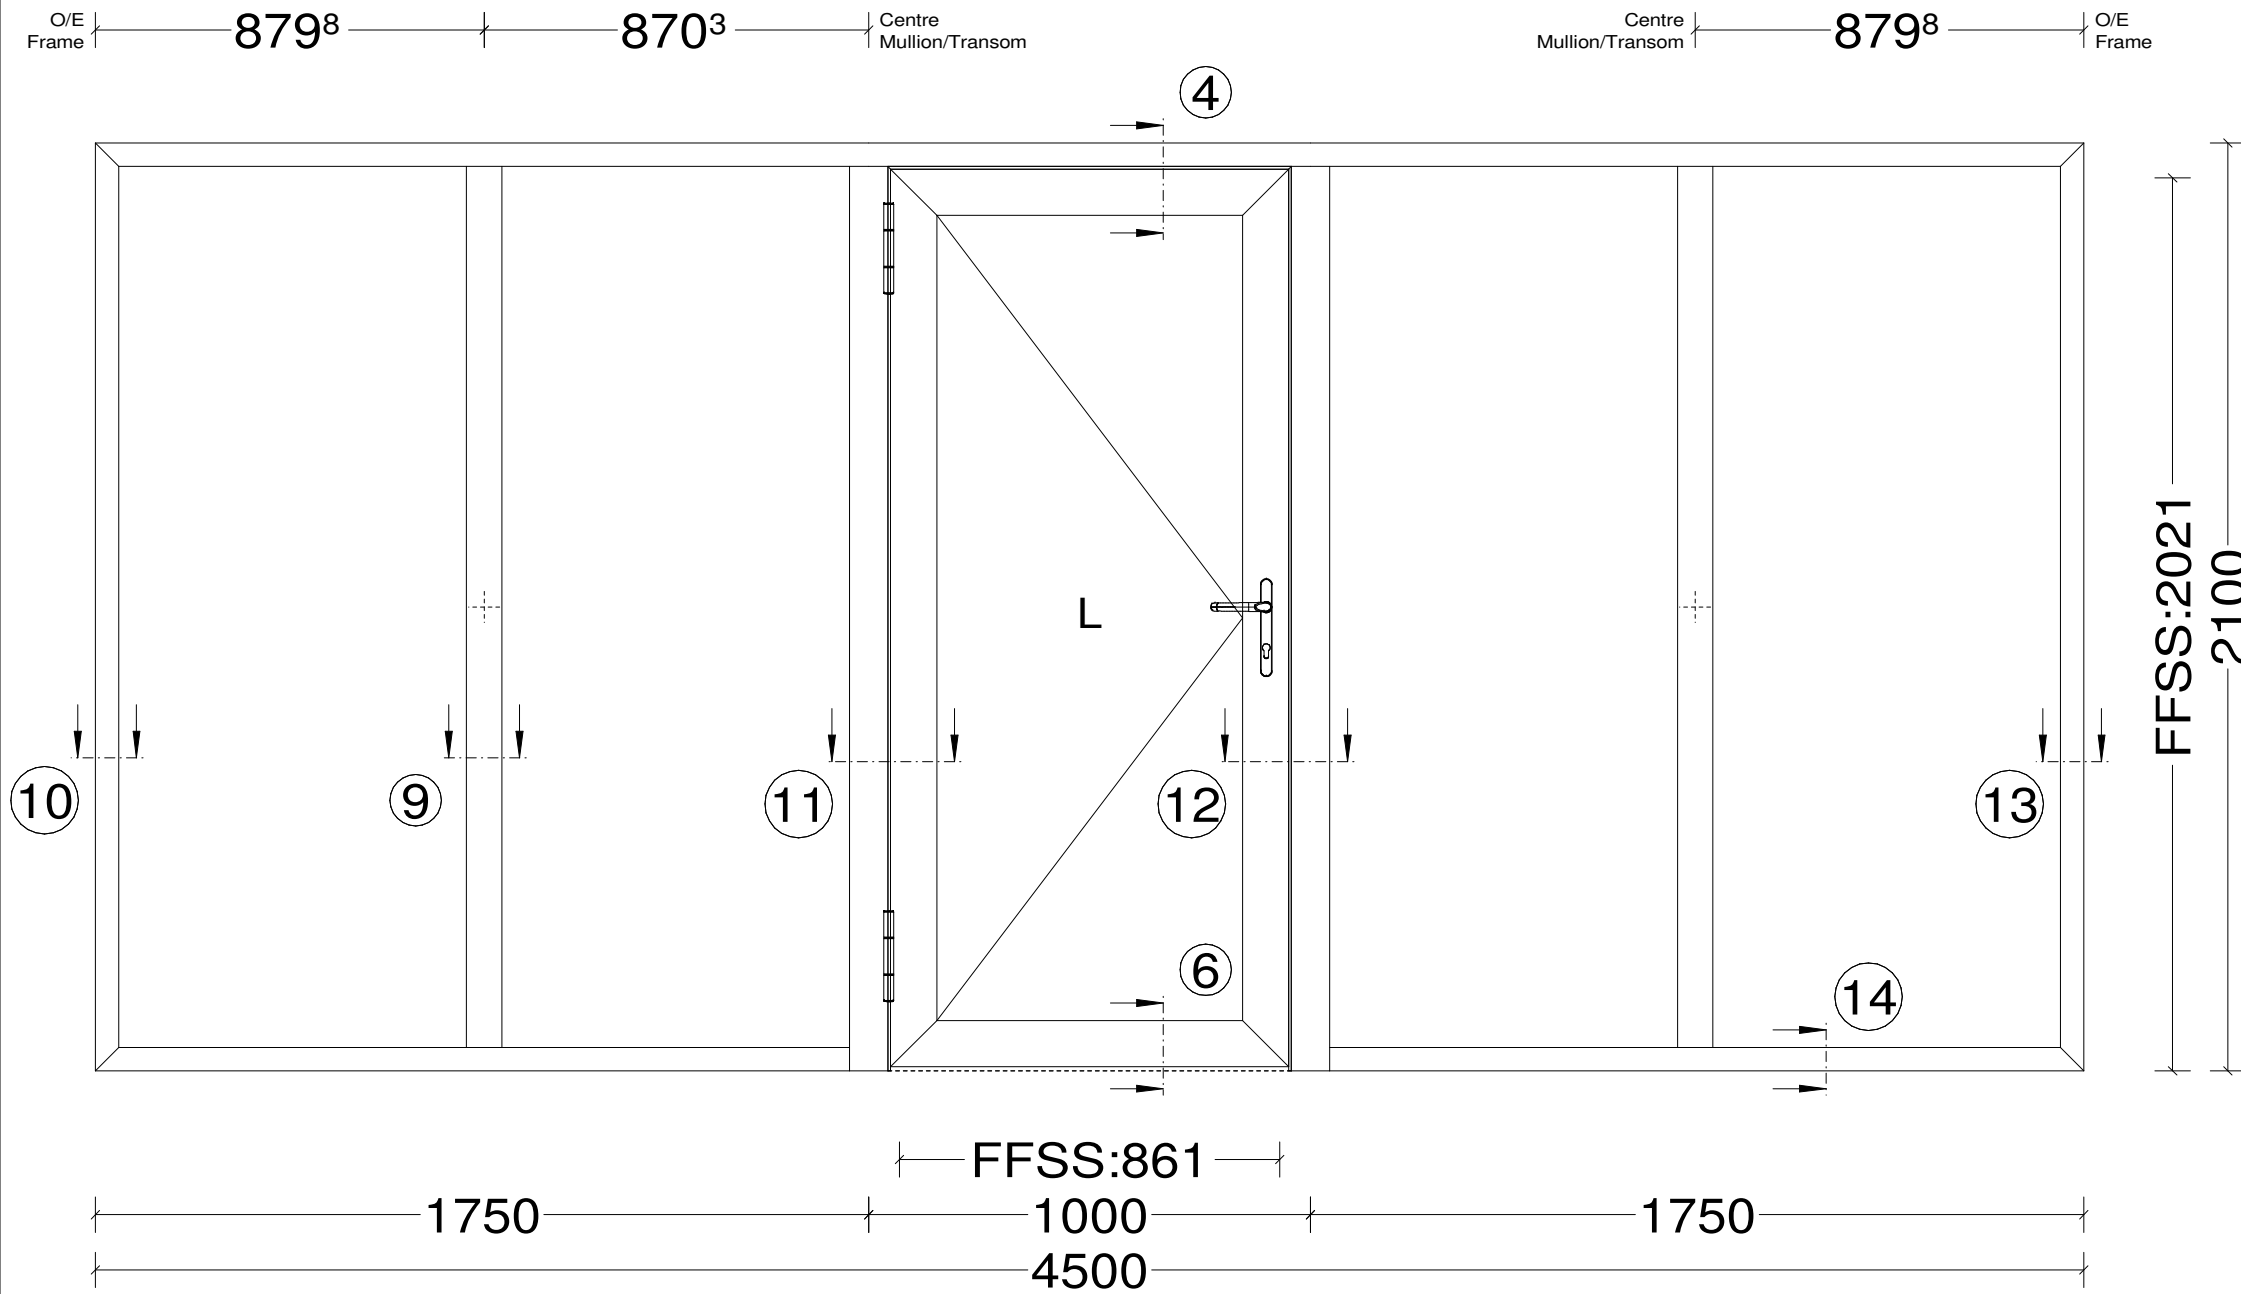


Pos. 009, Quantity: 1

Job: T8237v4 3k

System: Reynaers MASTERLINE 8 Standard Standard 4mm HI (EPDM)

Exterior View

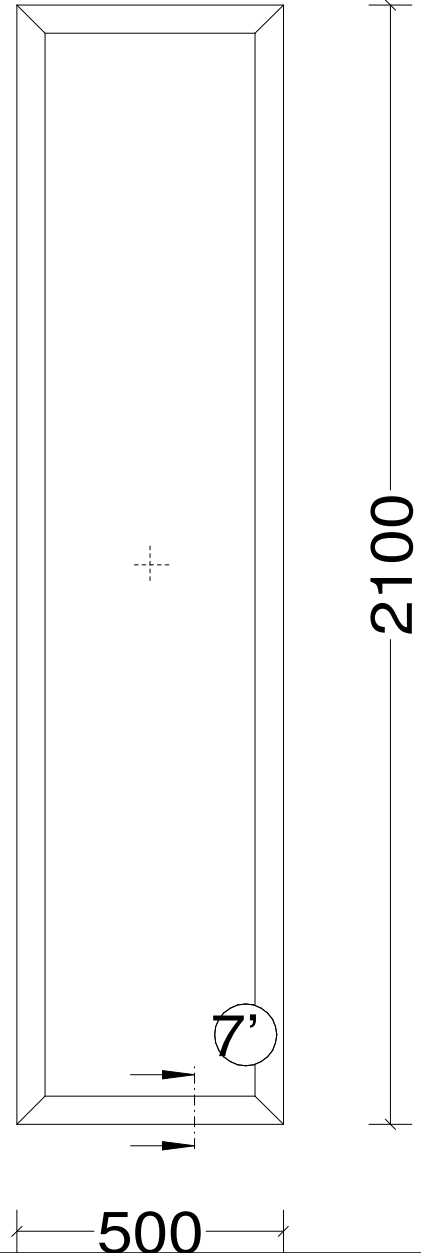


Pos. 010, Quantity: 1

Job: T8237v4 3k

System: Reynaers SL 68 Standard HI

Exterior View

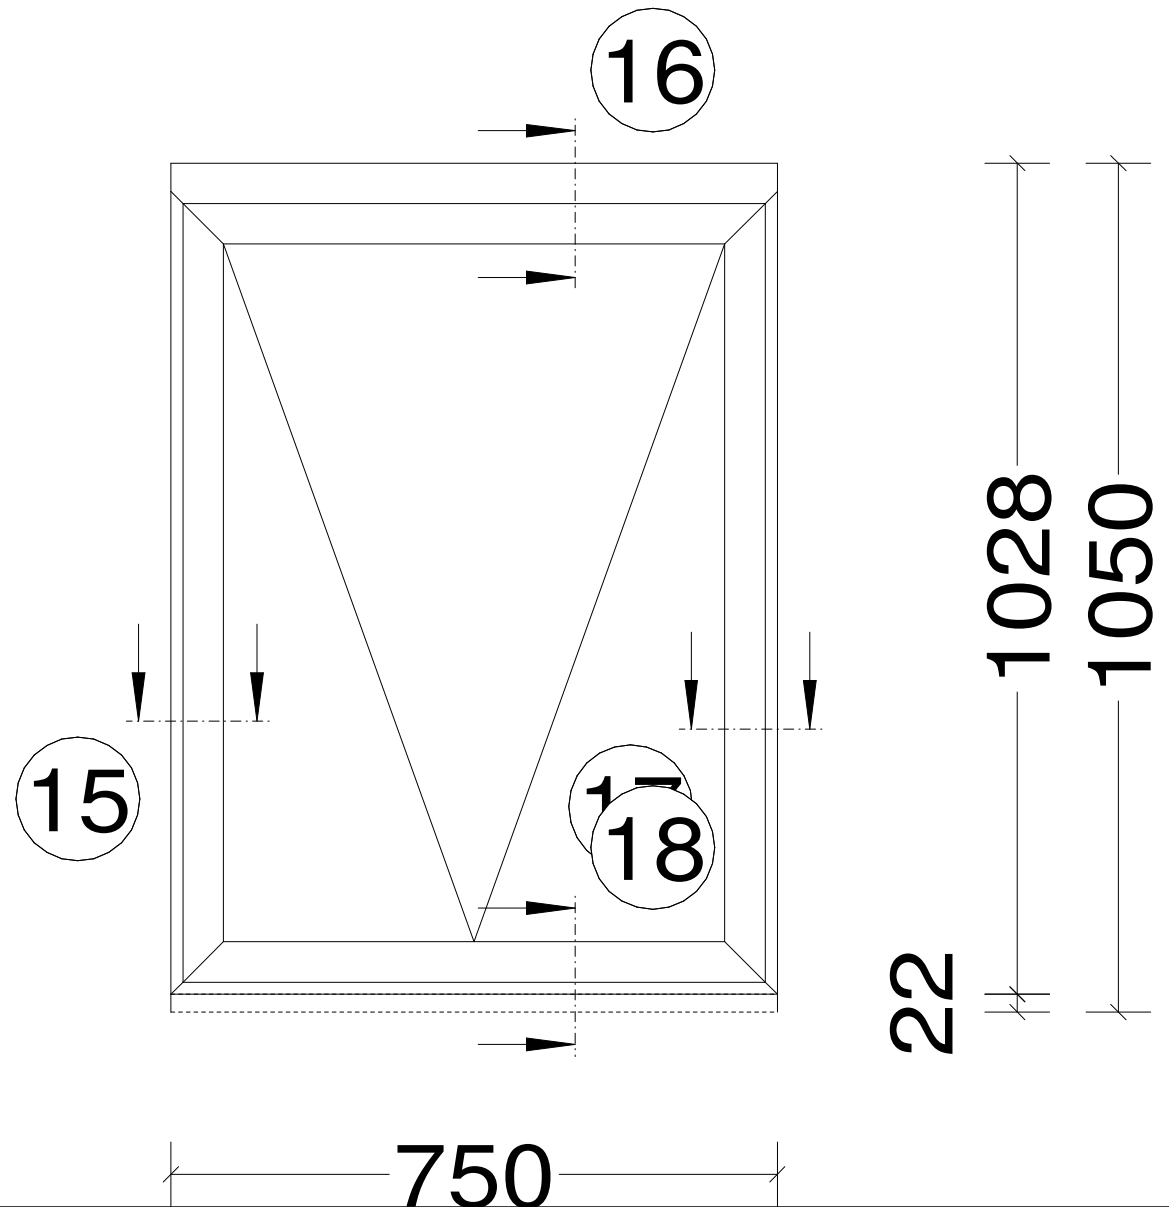


Pos. 012, Quantity: 1

Job: T8237v4 3k

System: Reynaers MASTERPATIO Slim Chicane Standard Standard 4mm HI

Exterior View

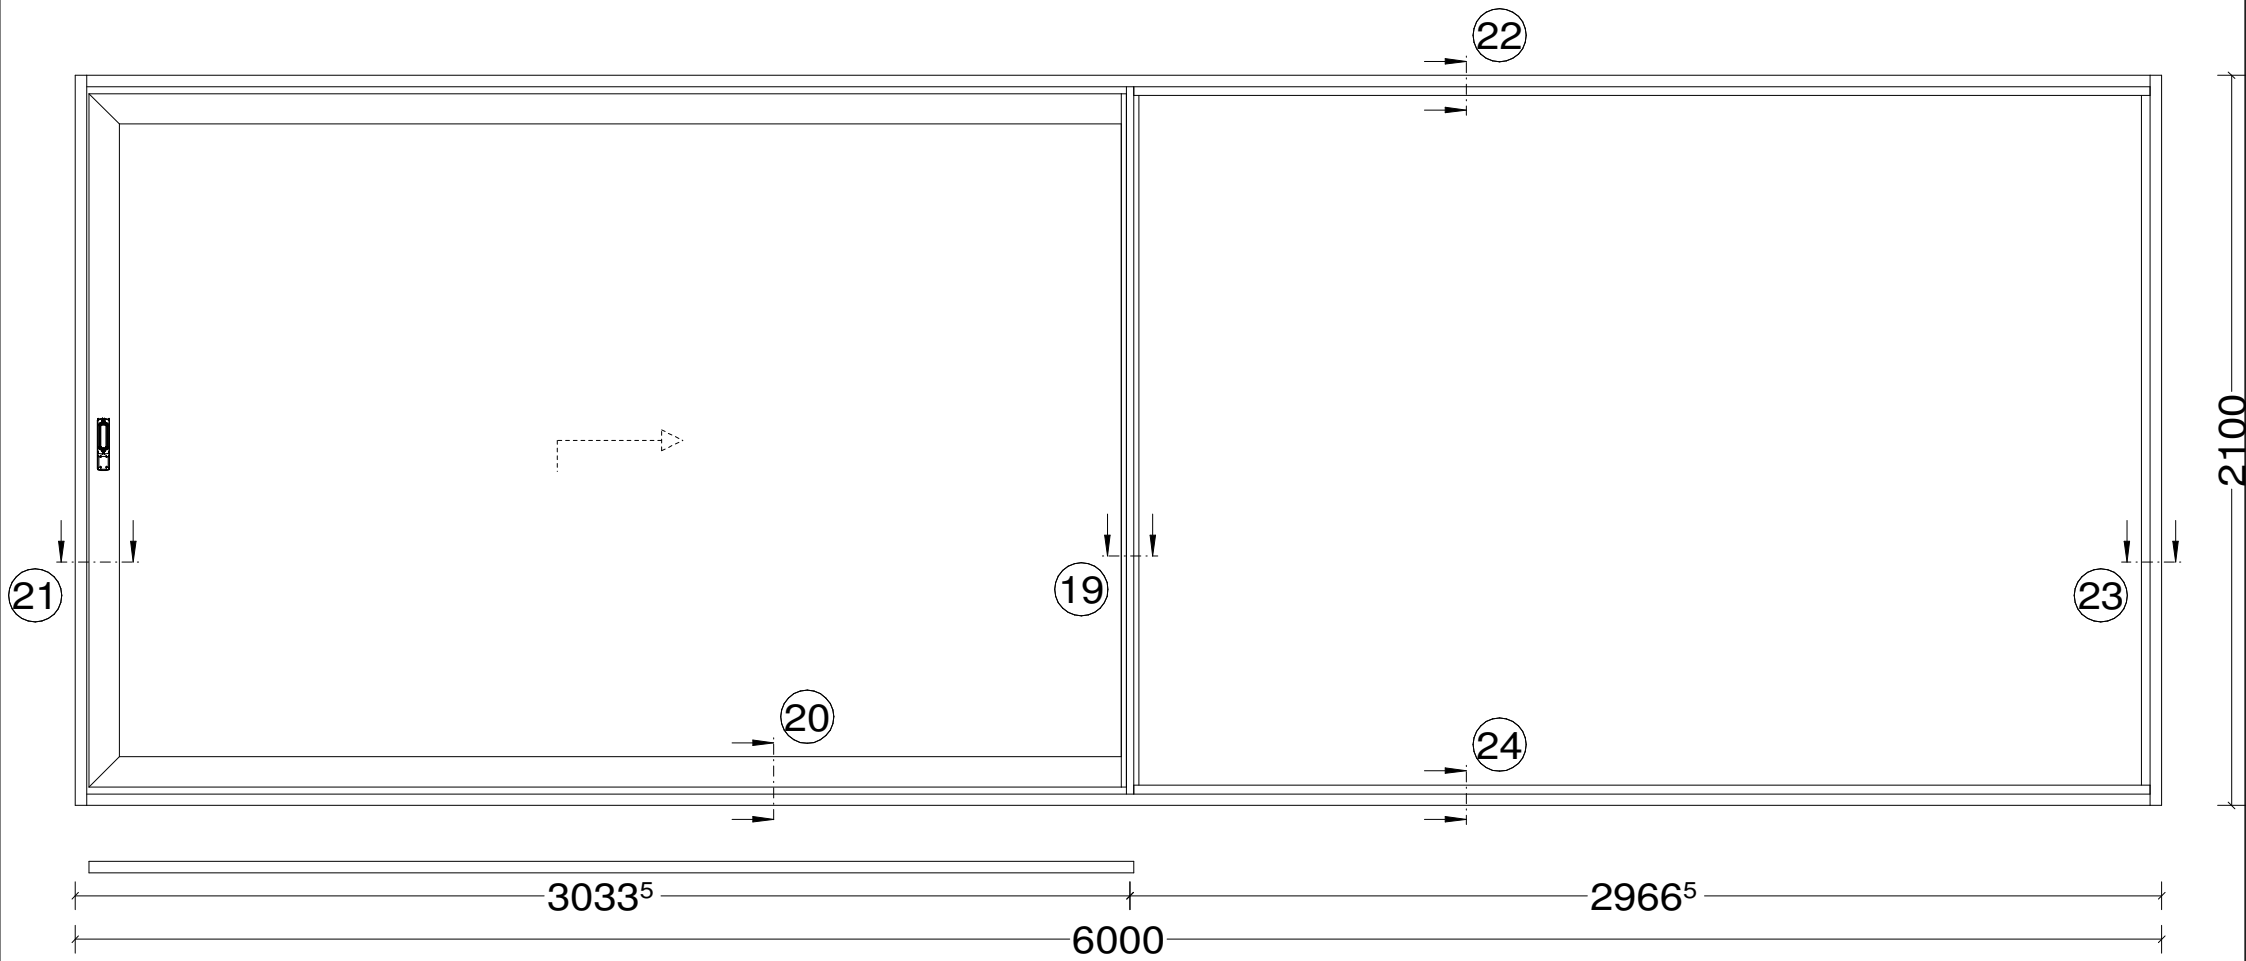



Pos. 013, Quantity: 1

Job: T8237v4 3k

System: Reynaers MASTERPATIO Slim Chicane Standard Standard 4mm HI

Exterior View

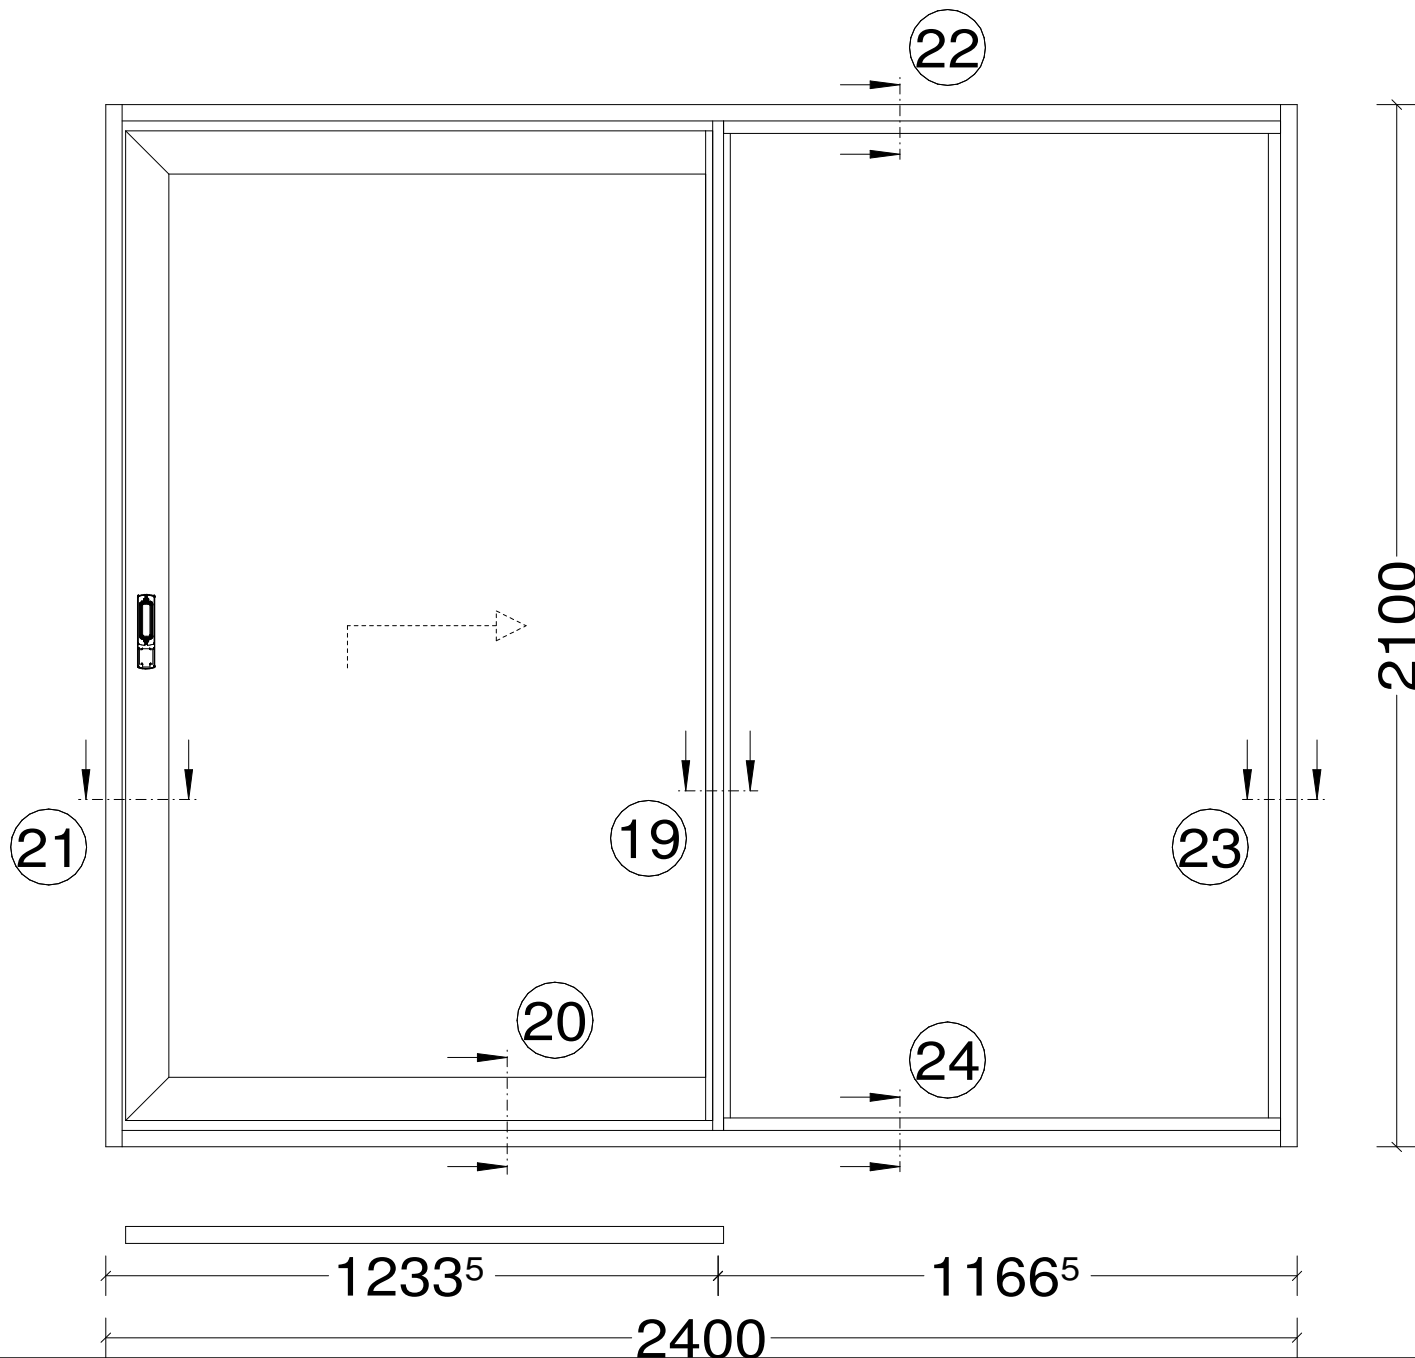




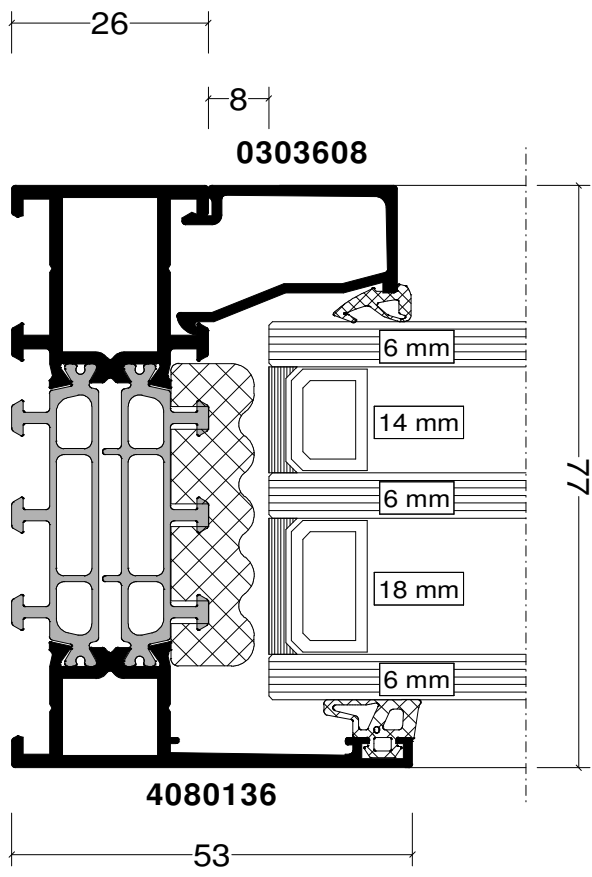


Section 1




Section 2

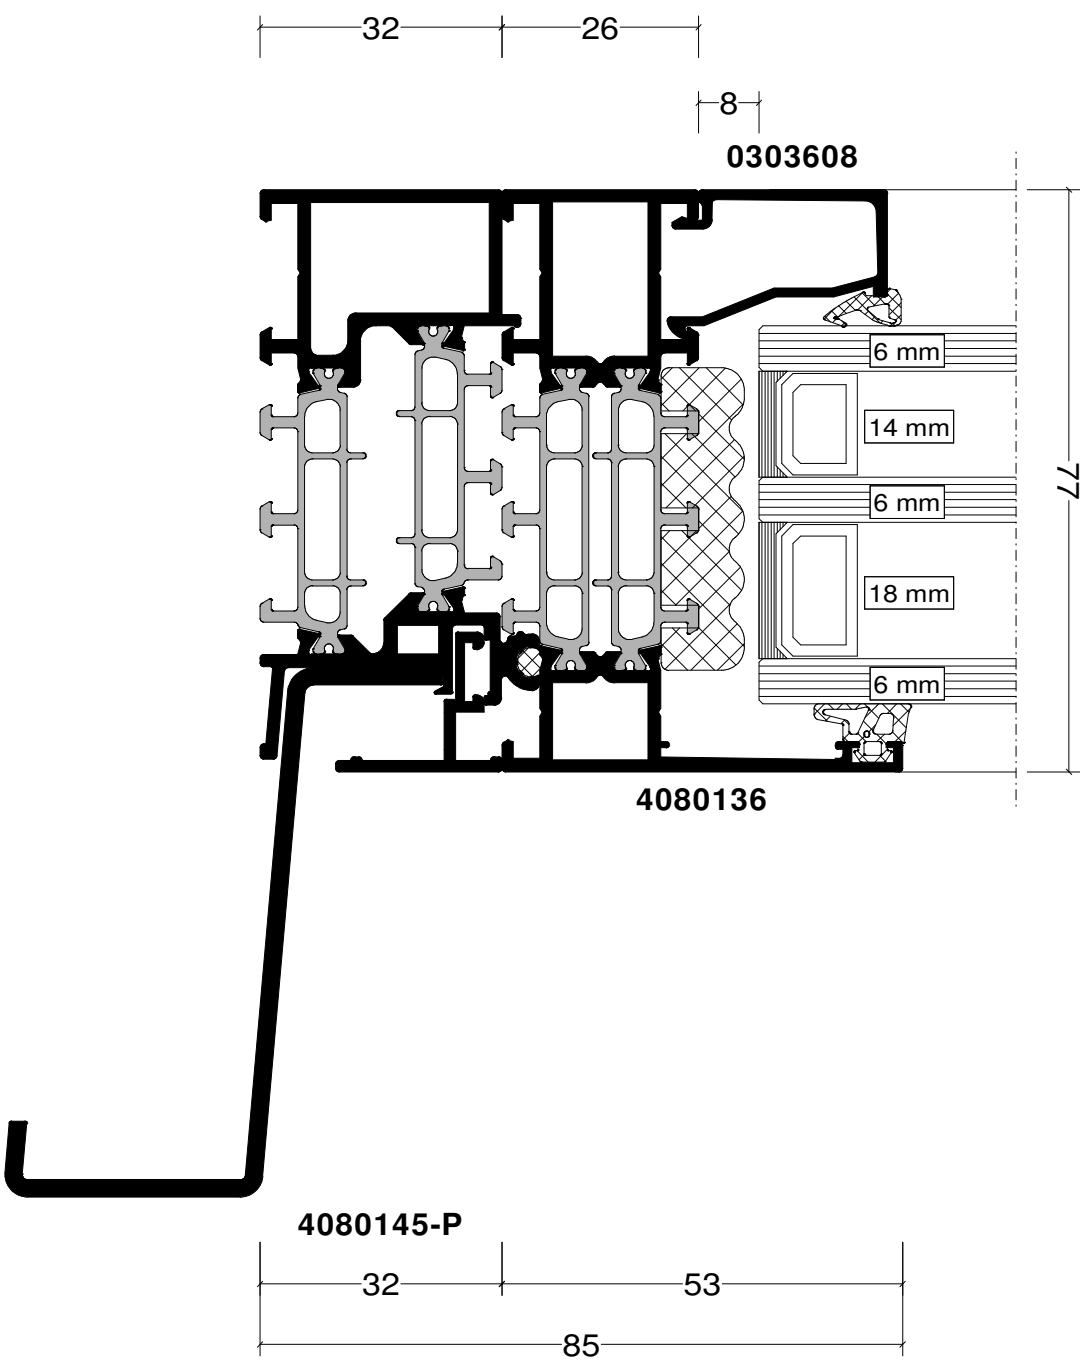


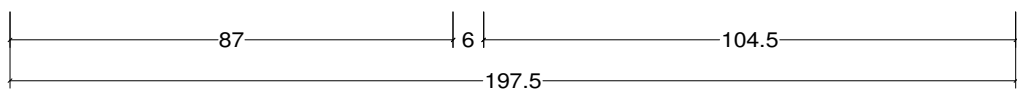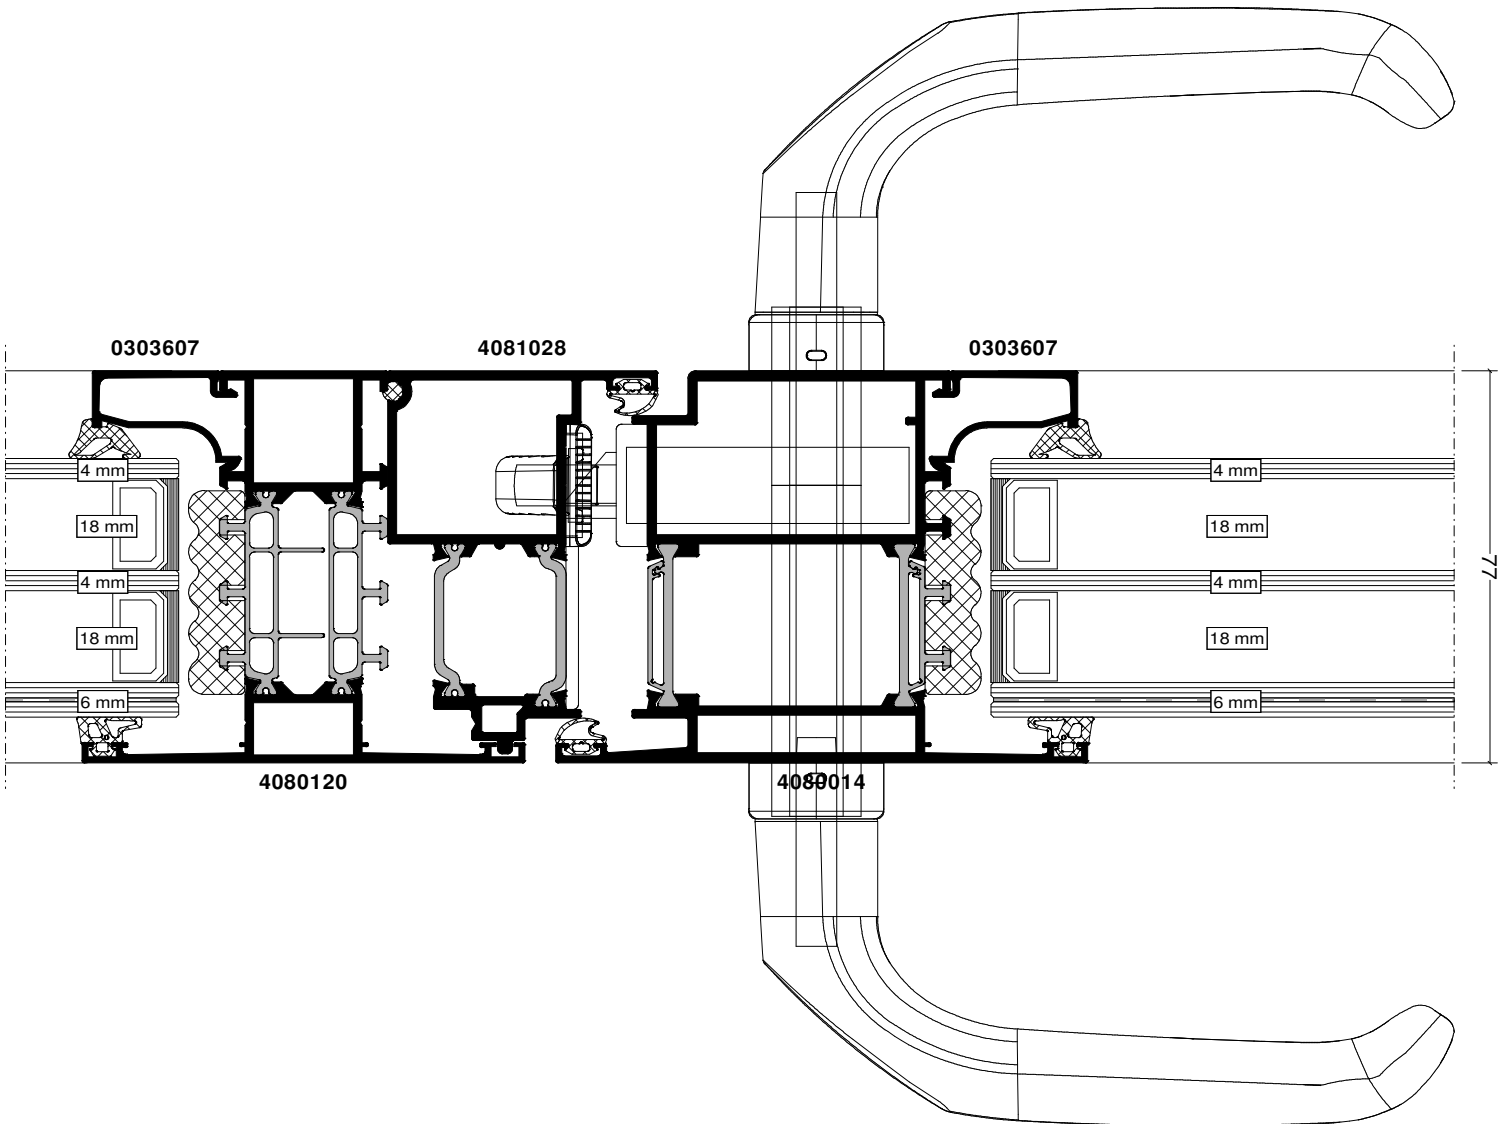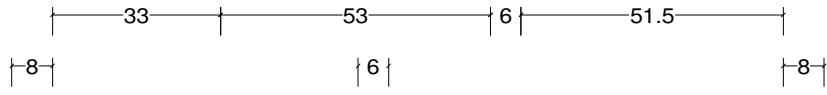


77

Section 4

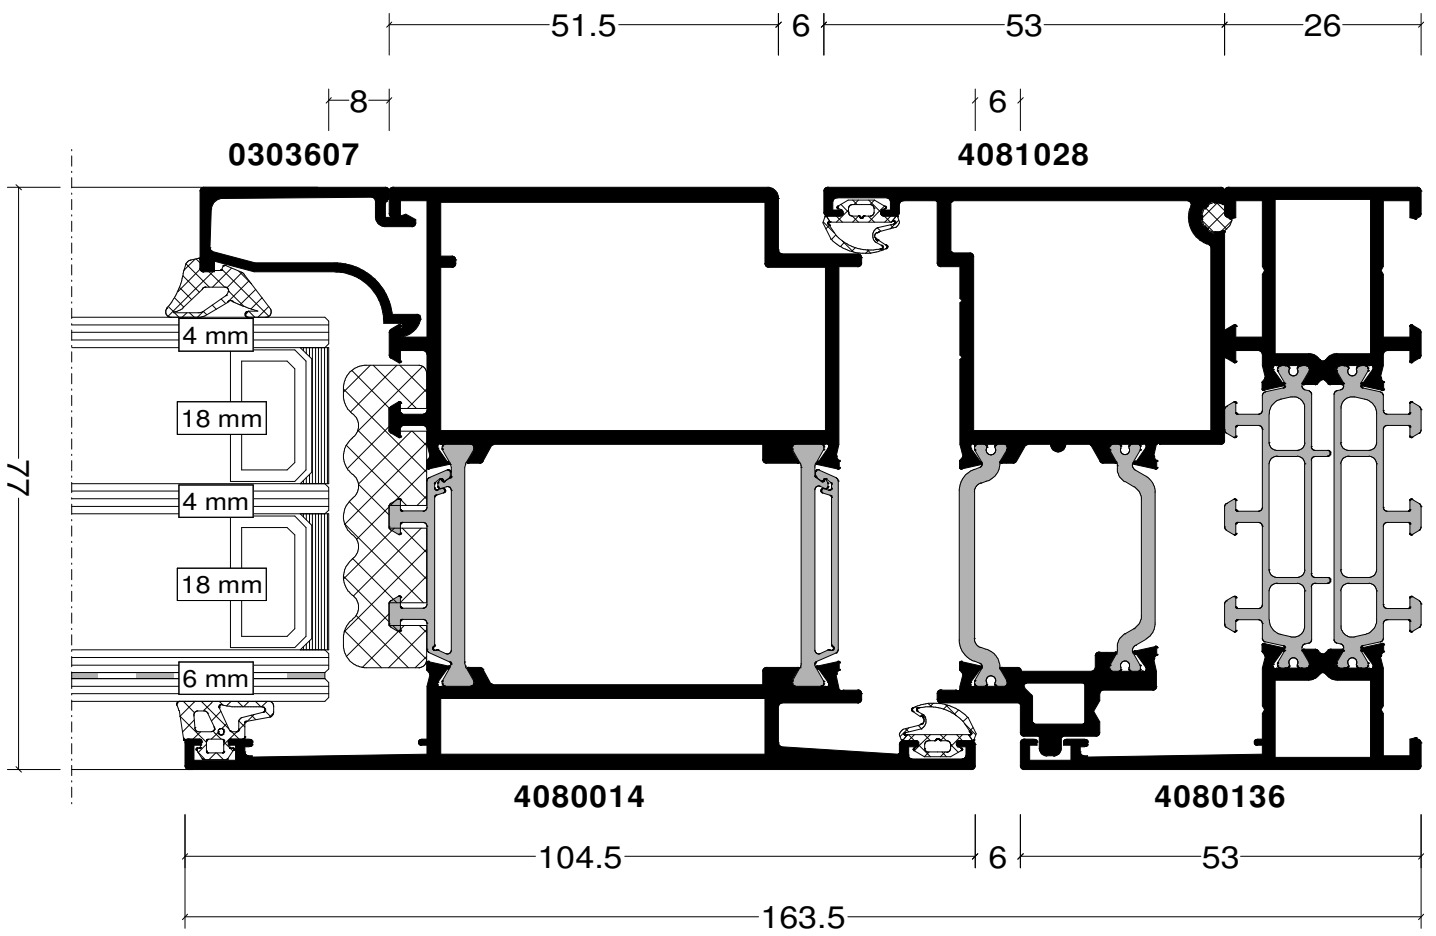


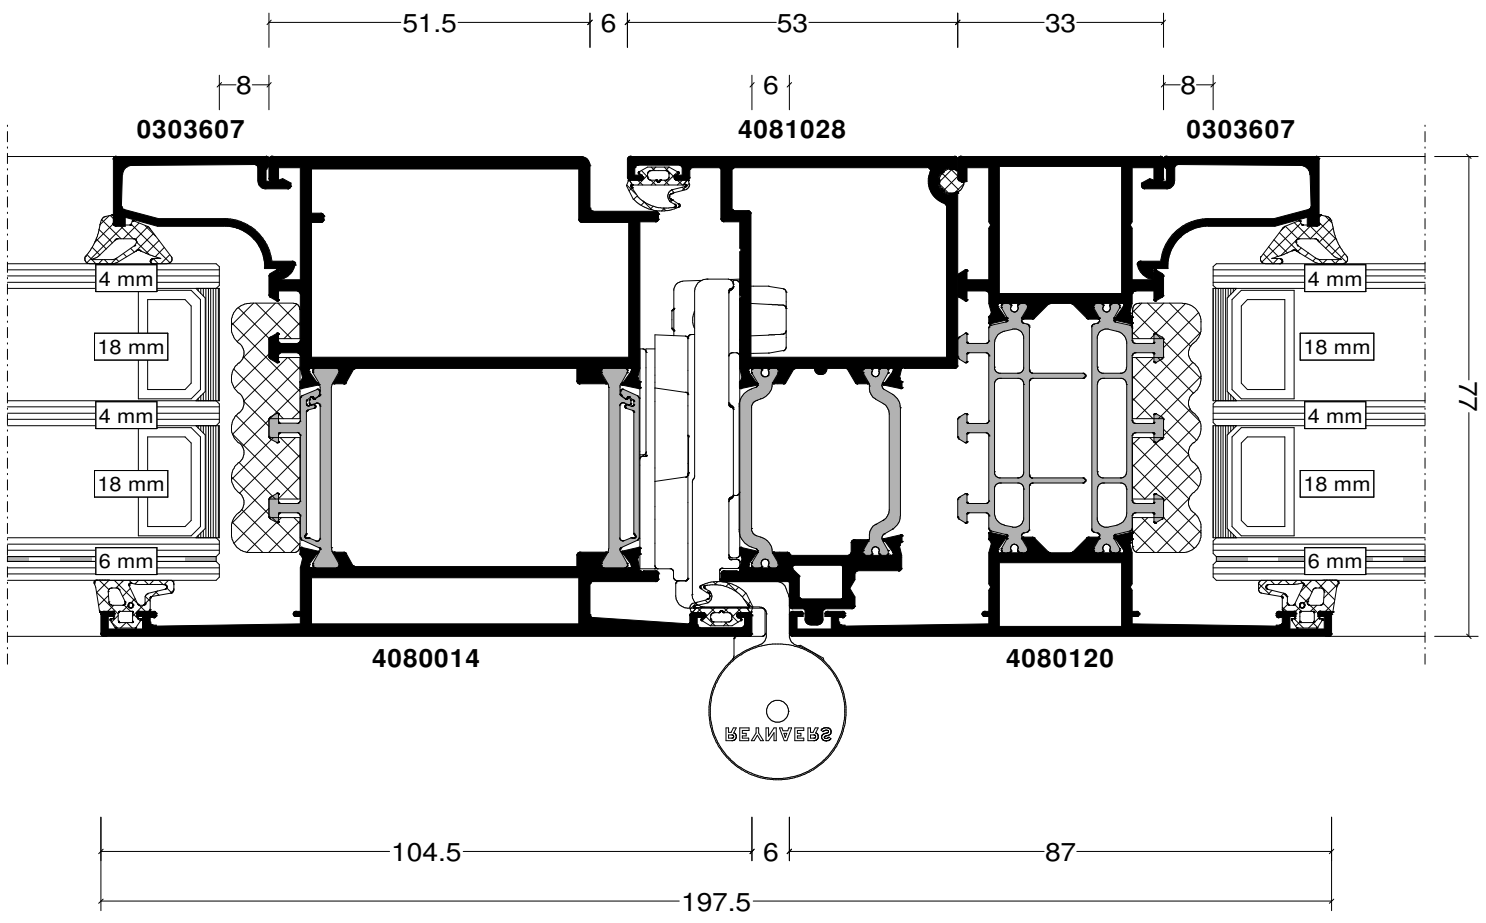


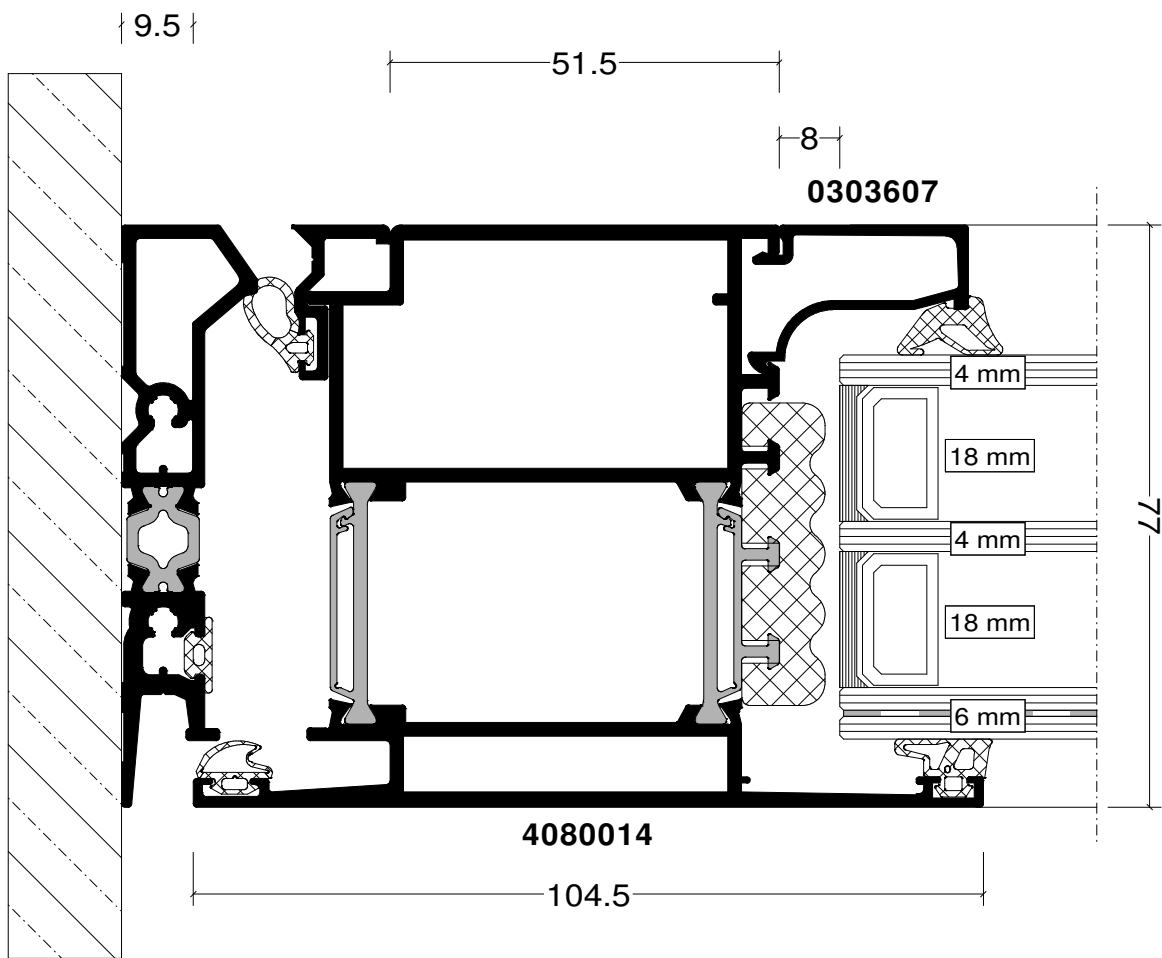


Section 6

Section 7

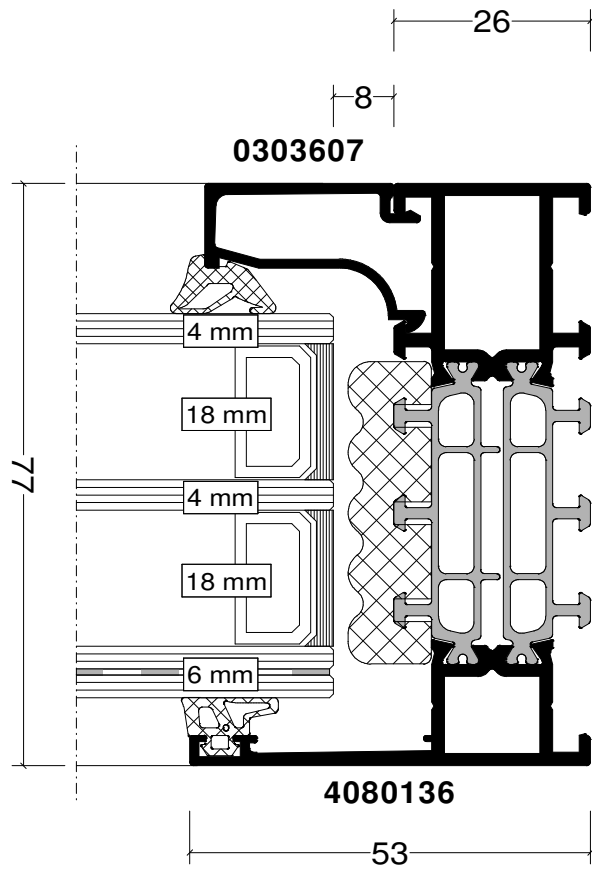

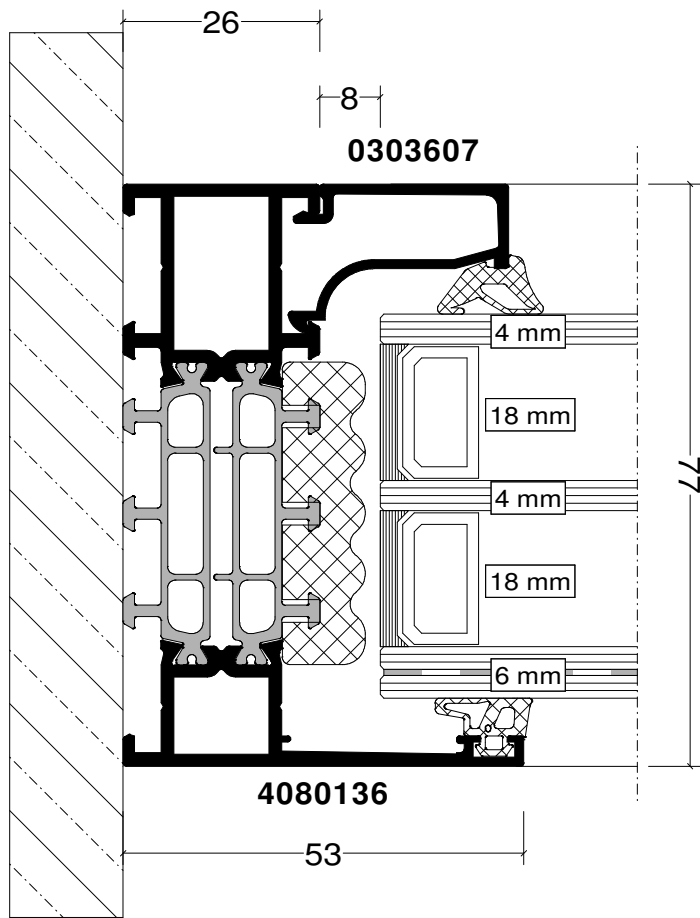


Section 8

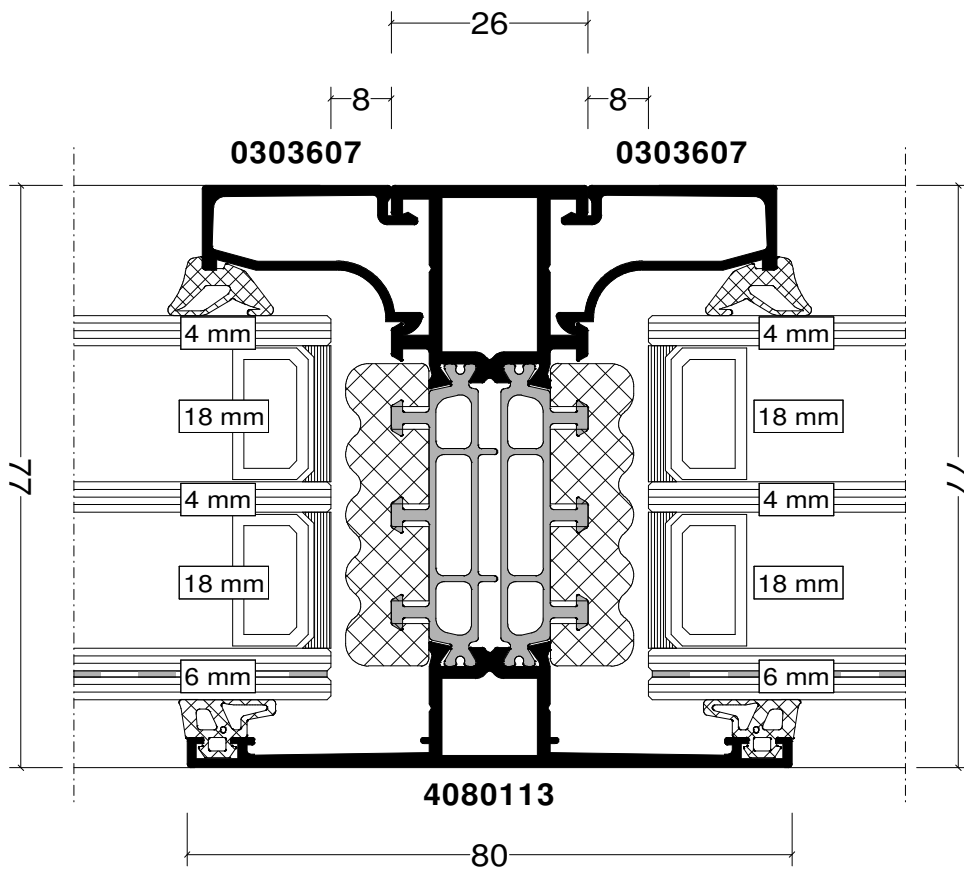



Section 9




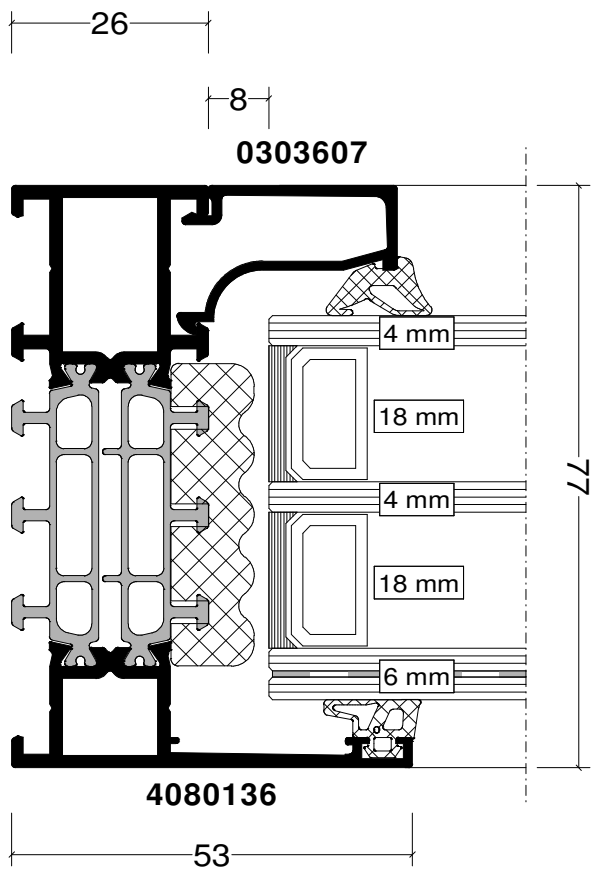


Section 10

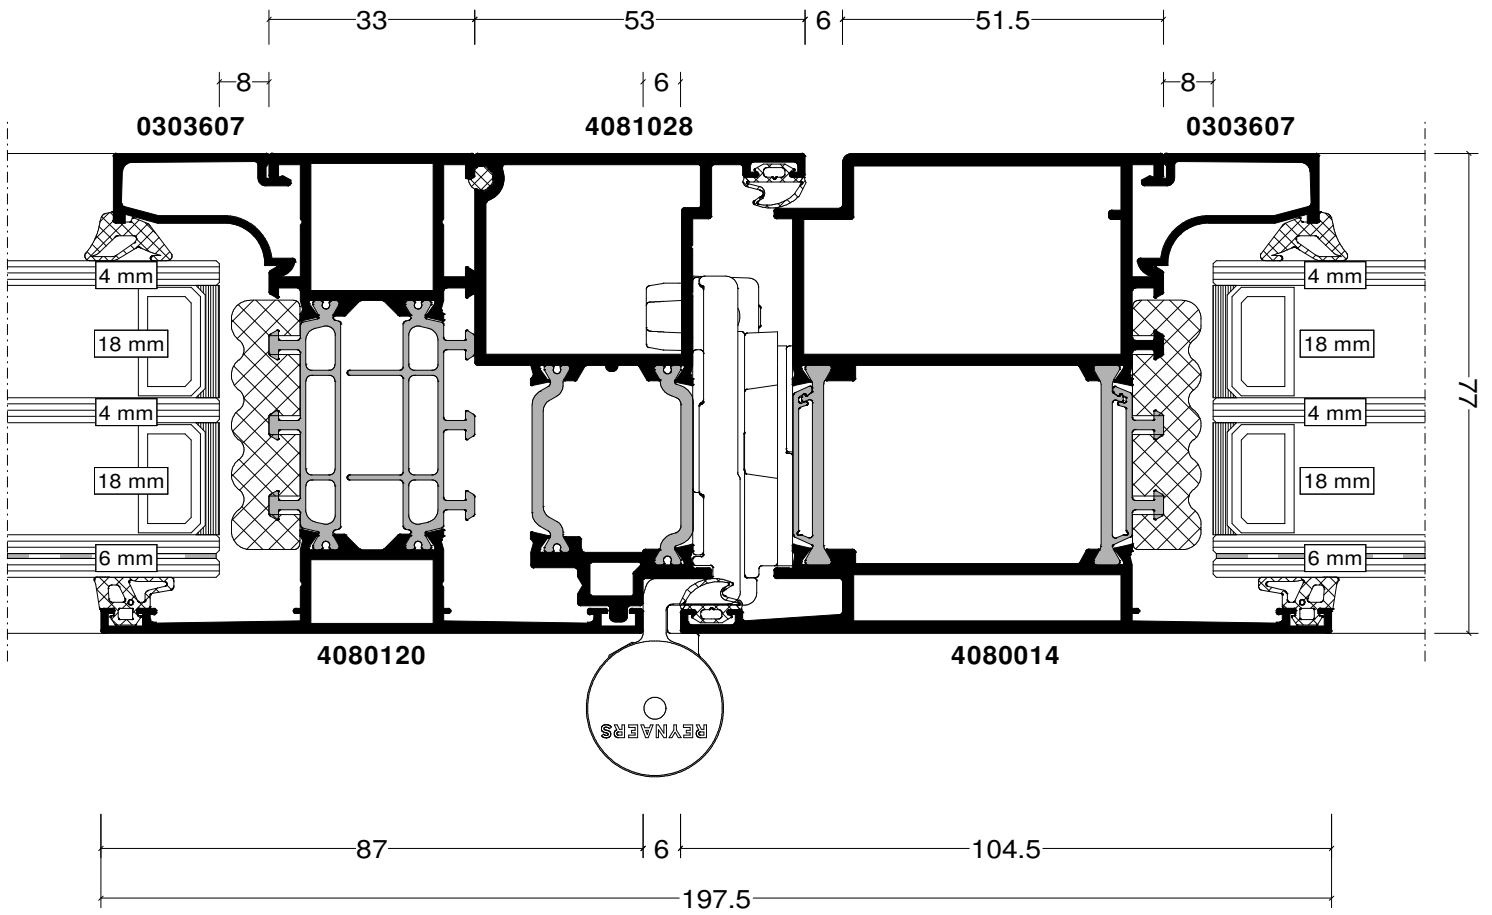

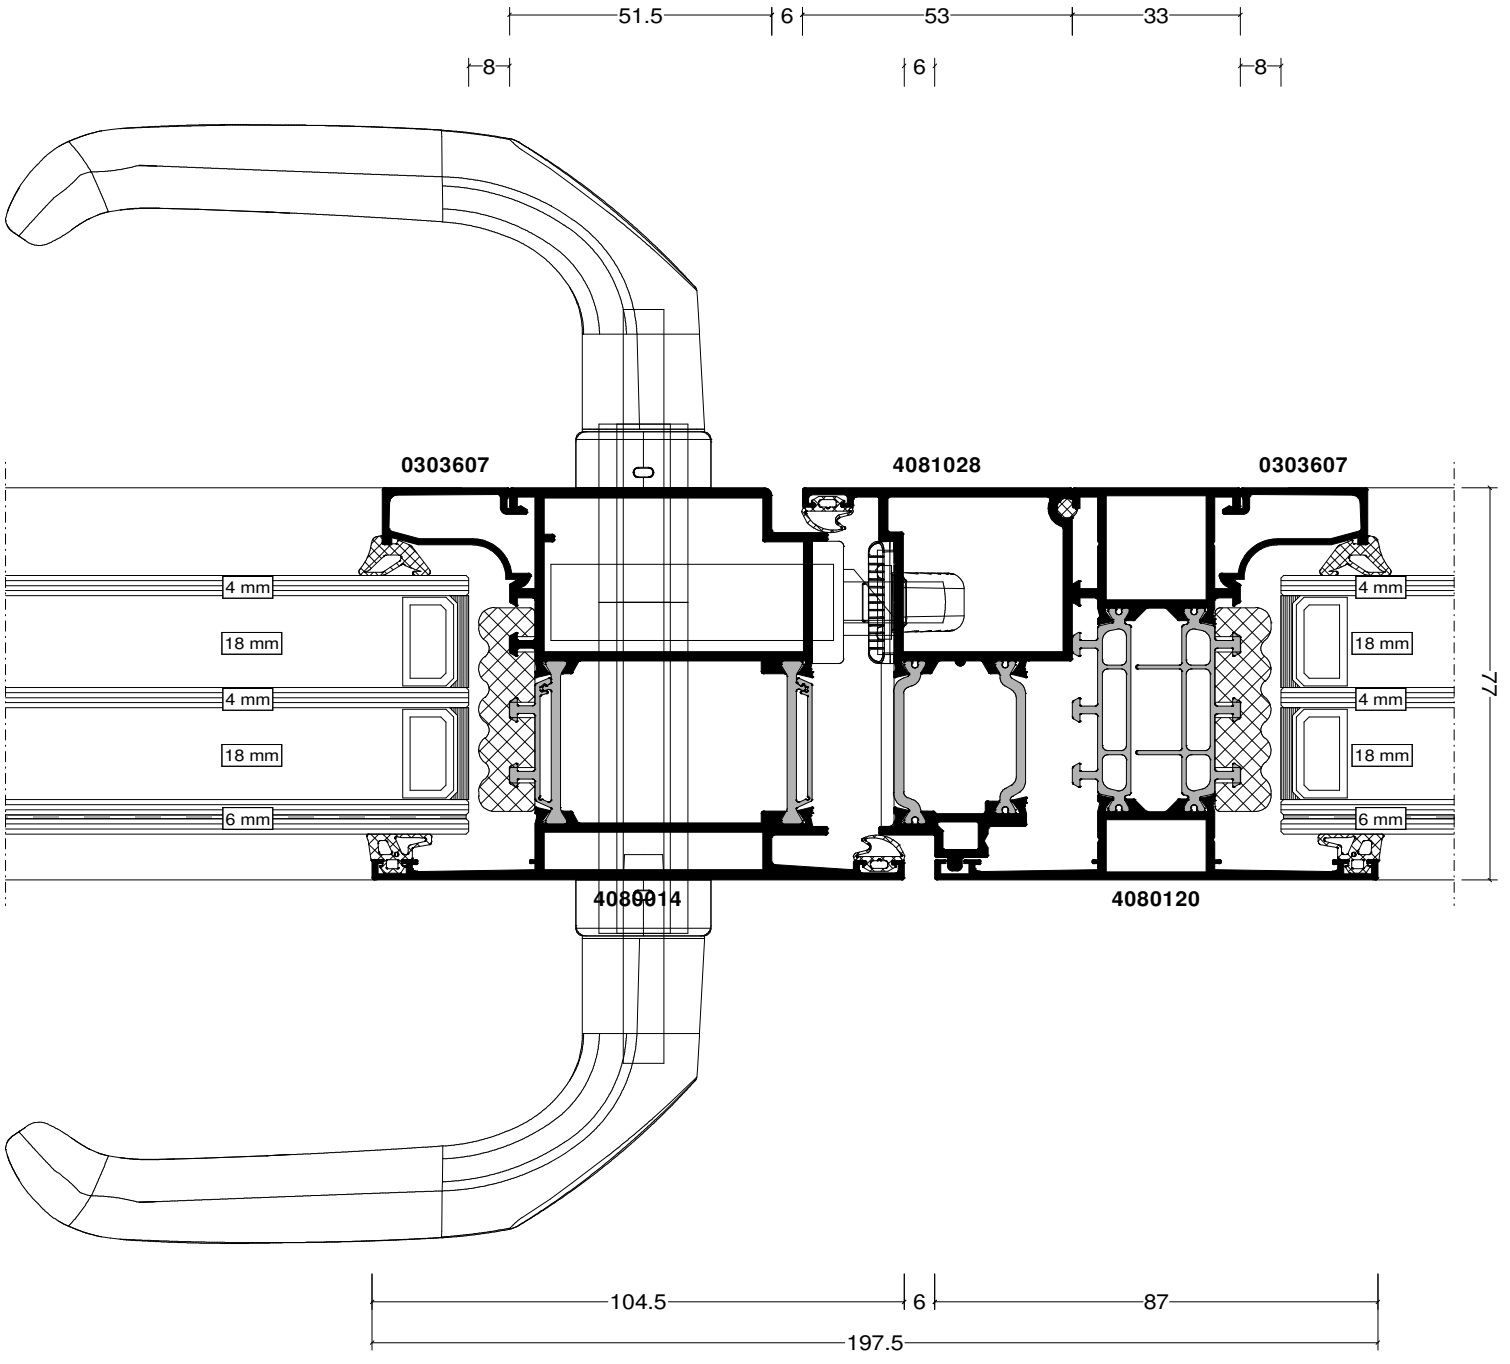


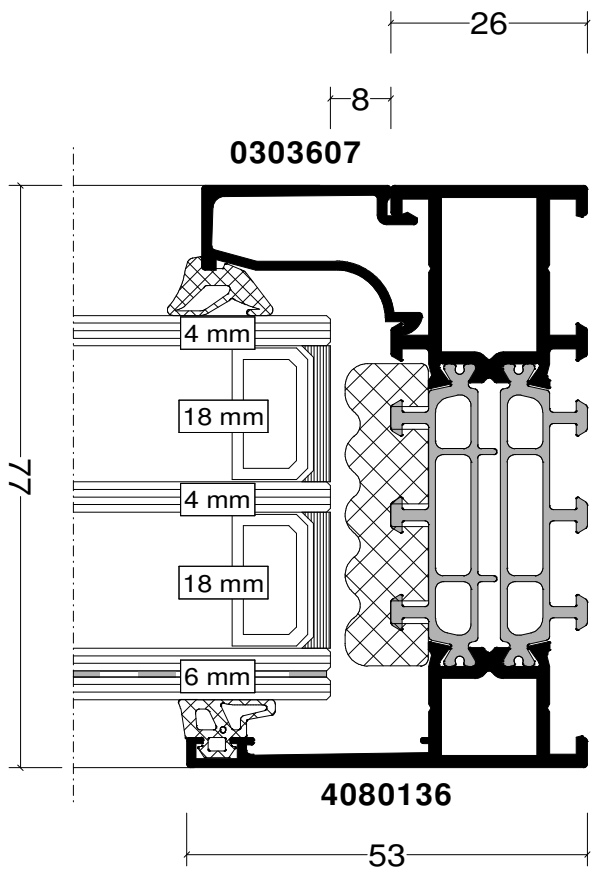


Section 13

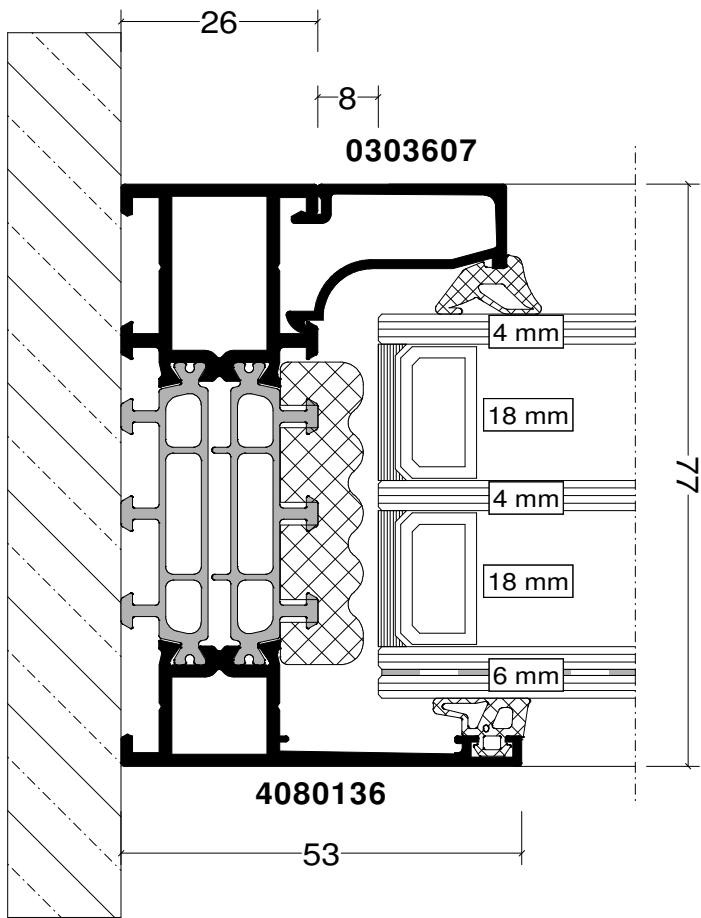


Section 14

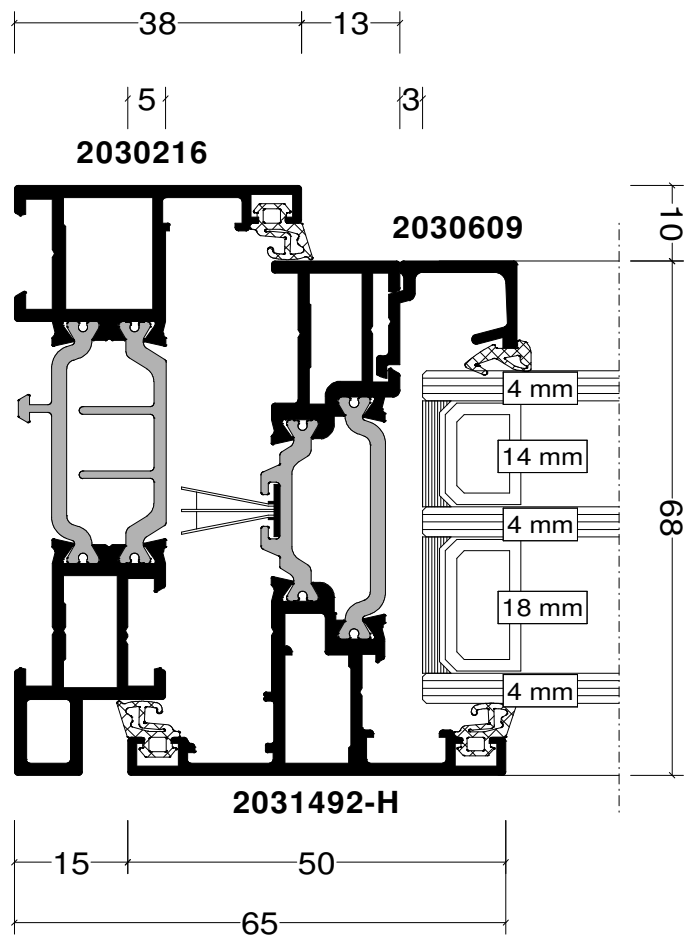

**Section 15**

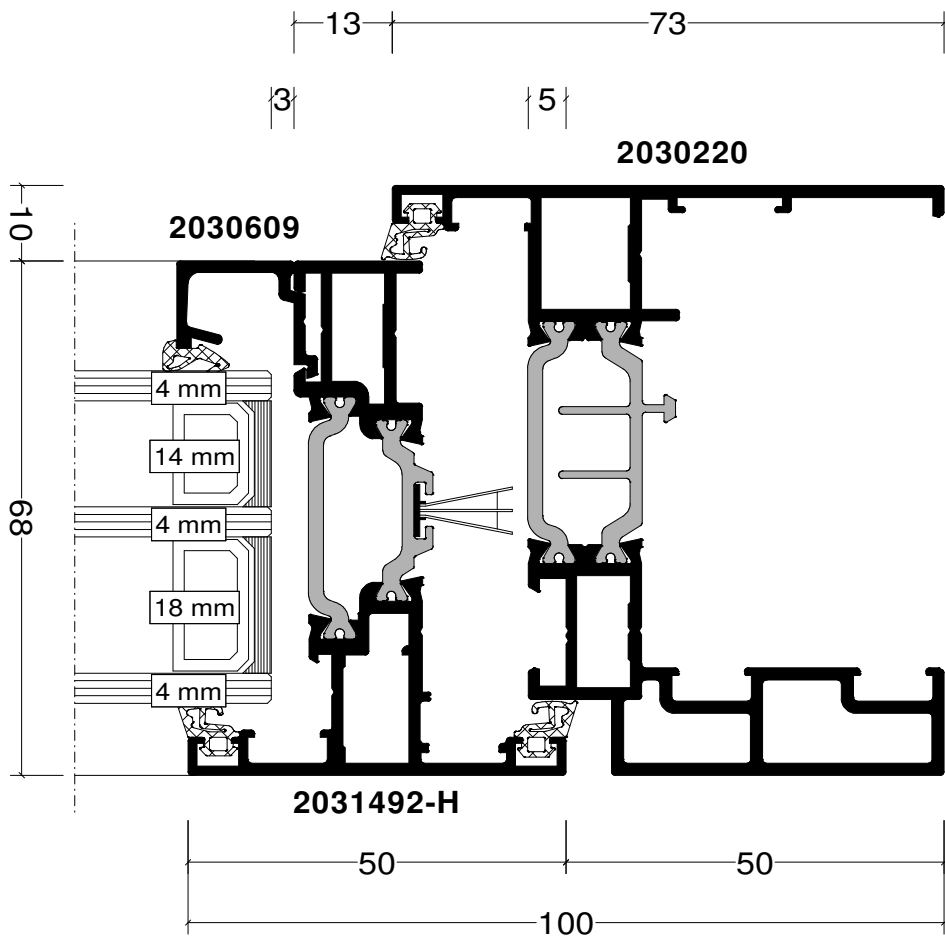


Section 16

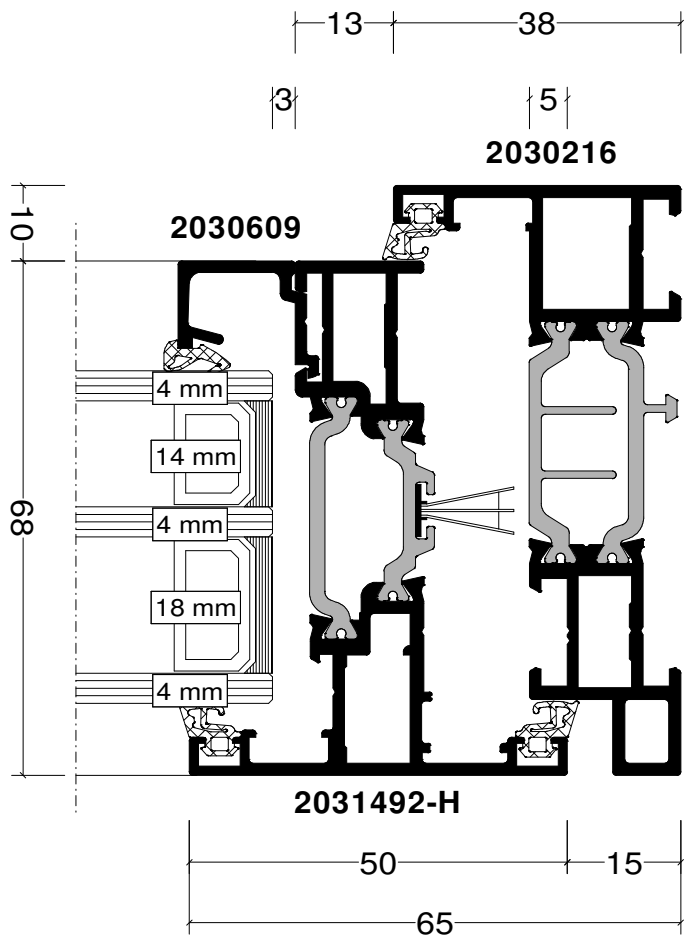


Section 17




Section 18

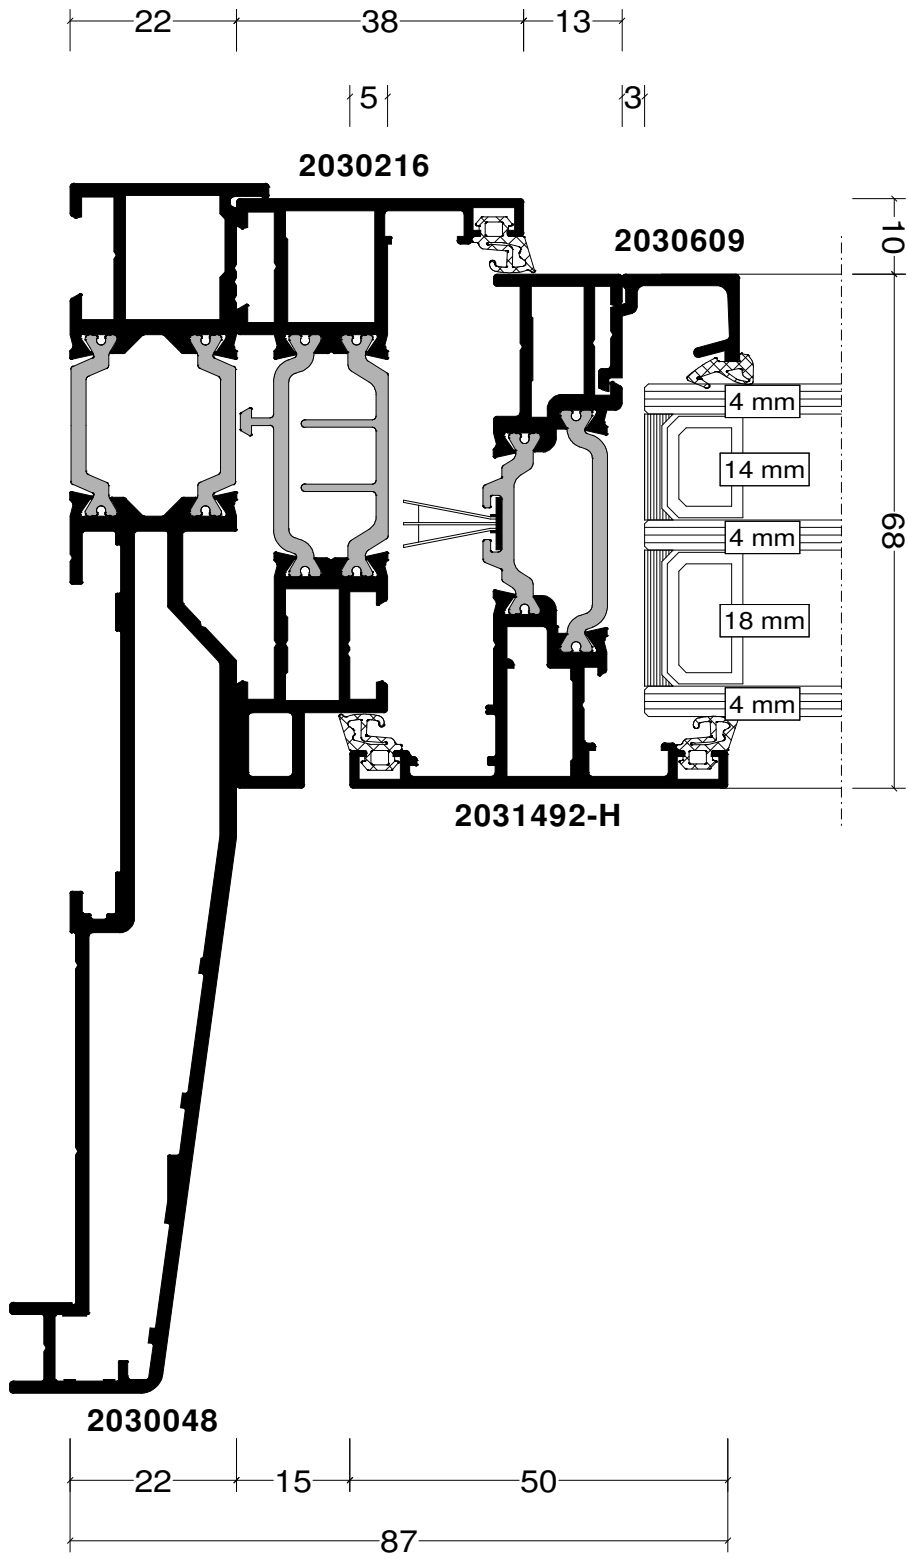


Section 19

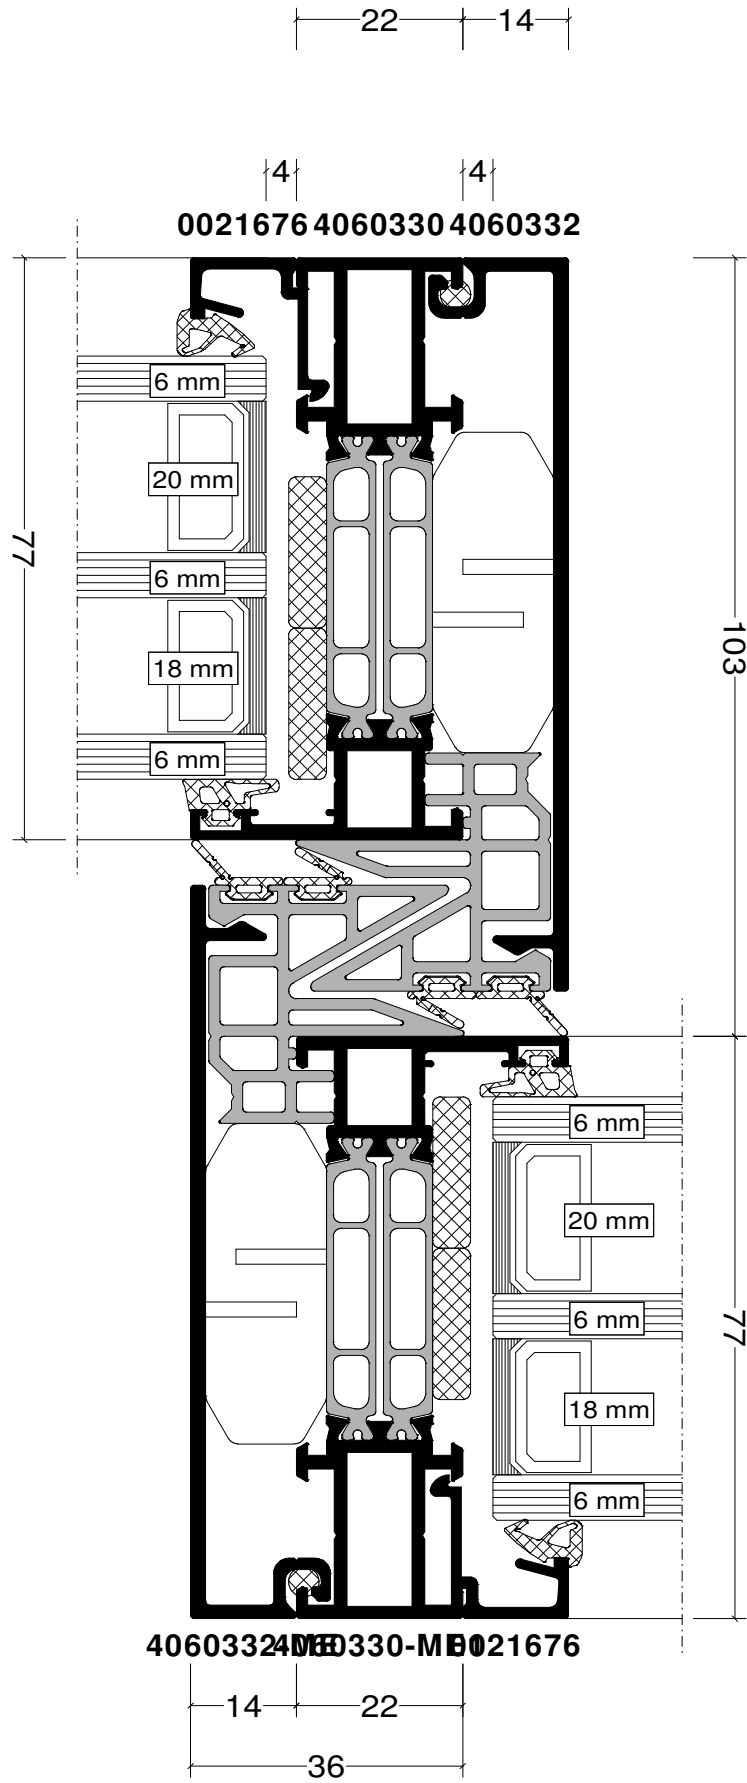

Section 20

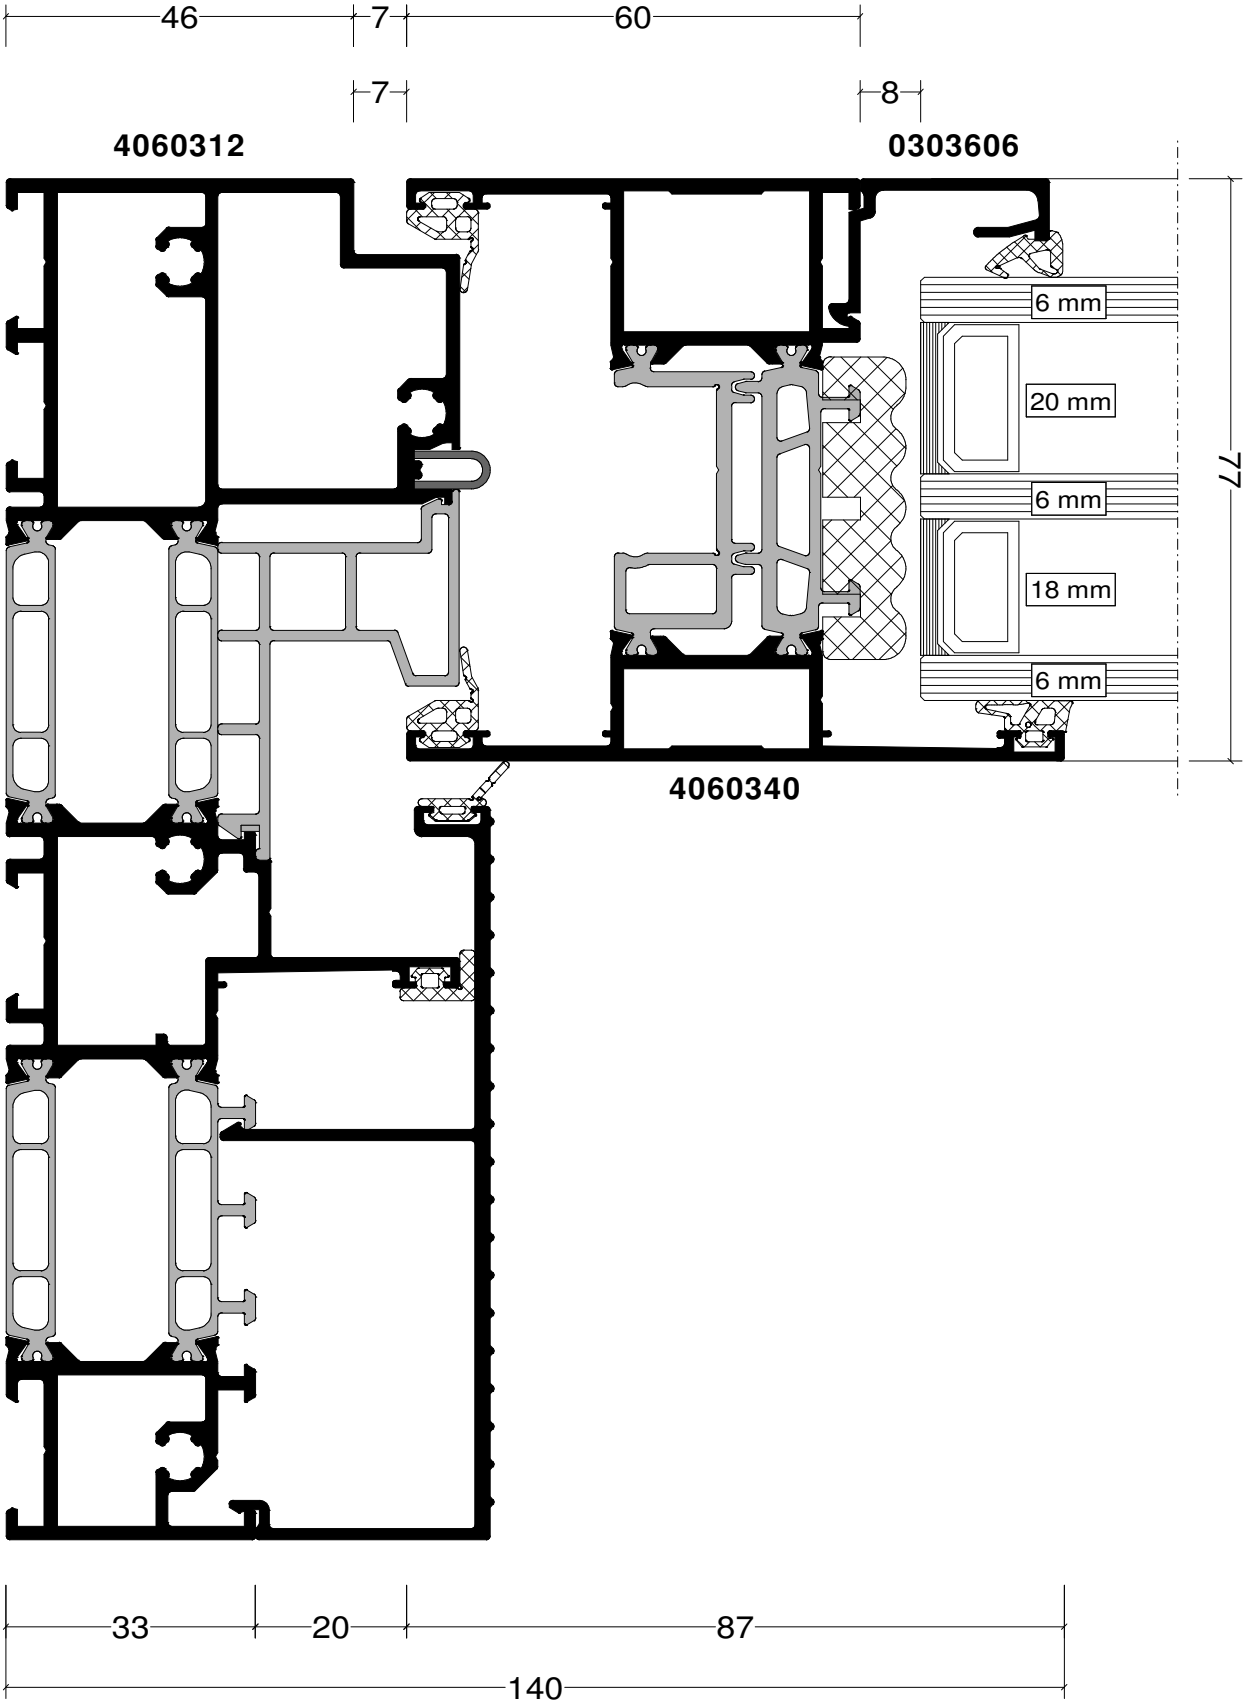

Section 21

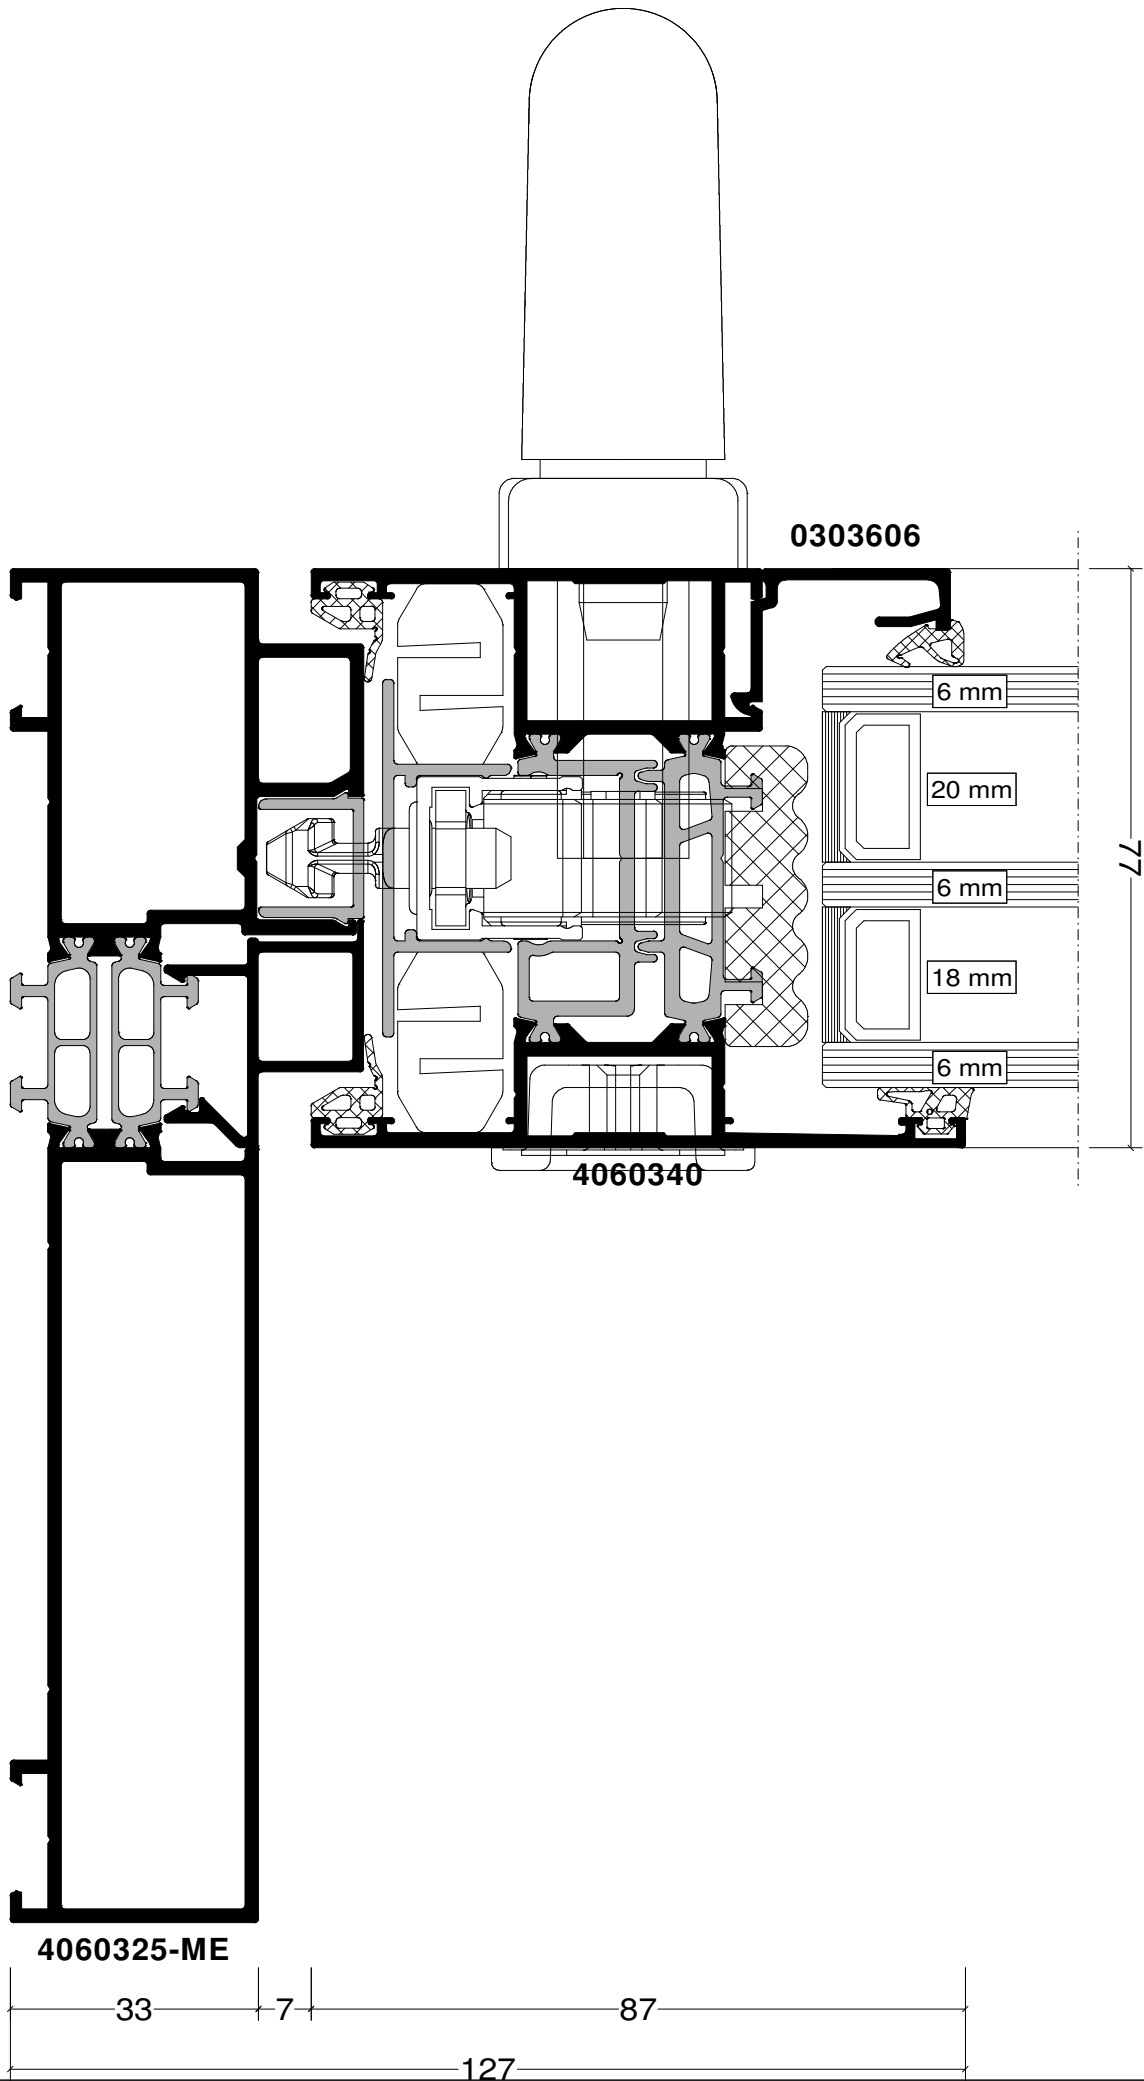

33

7

60

8

0303606

6 mm

20 mm

6 mm

18 mm

6 mm

77

4060340

4060325-ME


33

7


87

127

Section 22

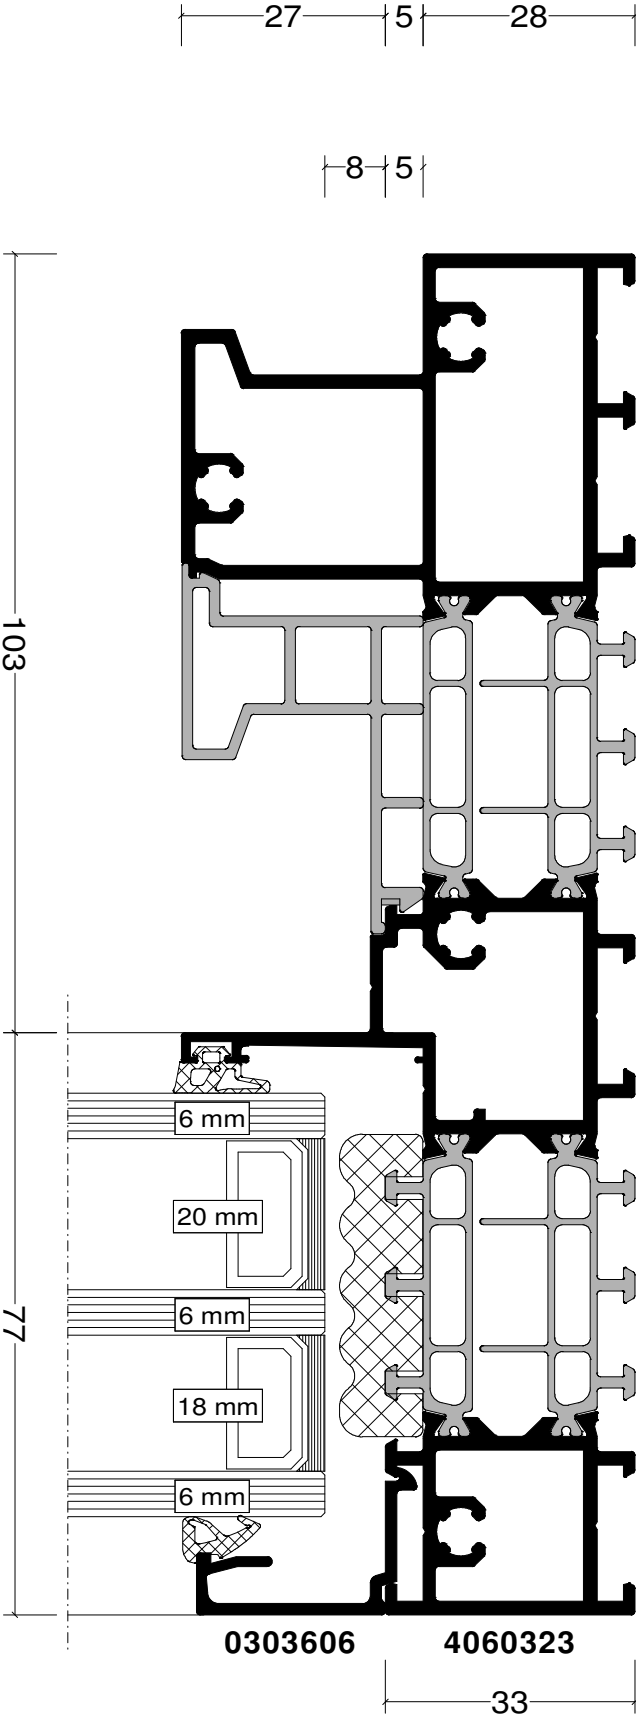

Section 23

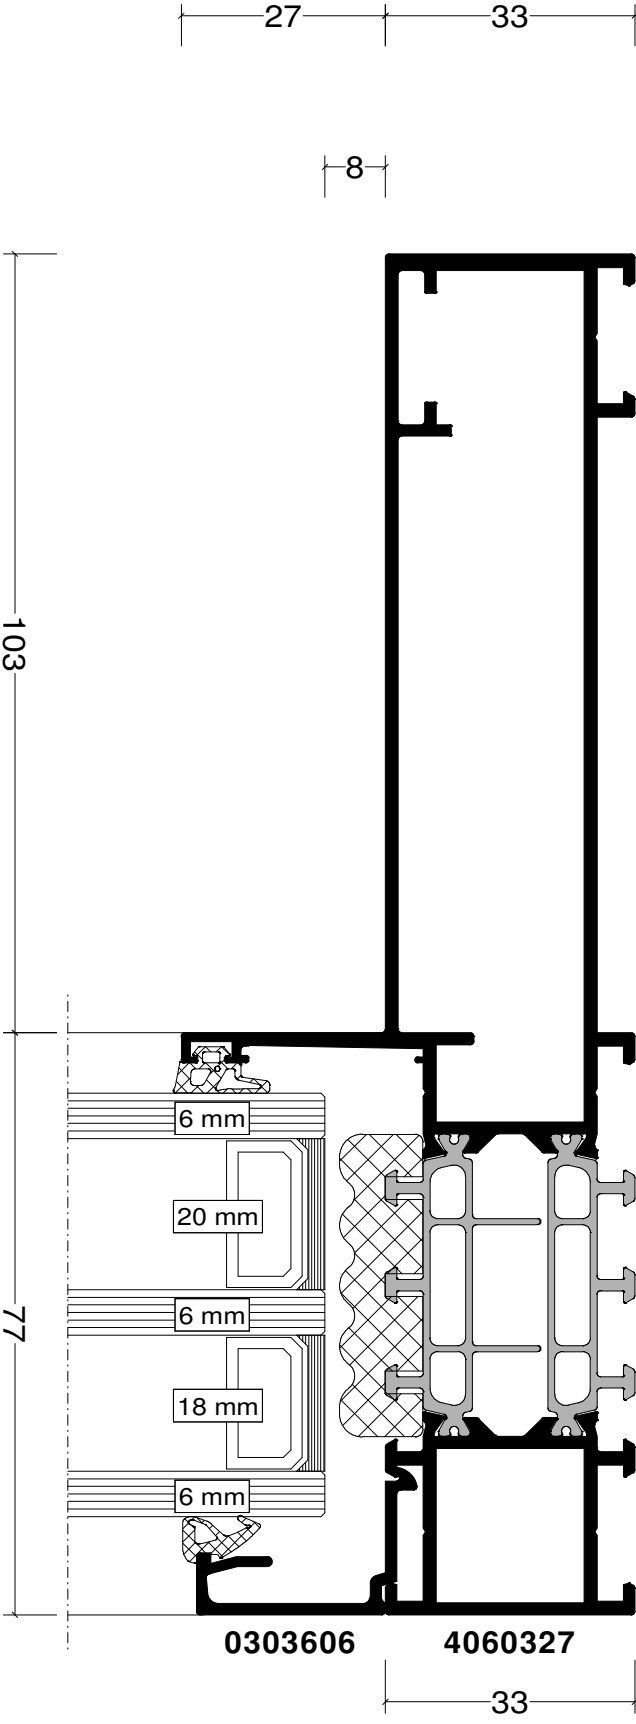

Section 24

