


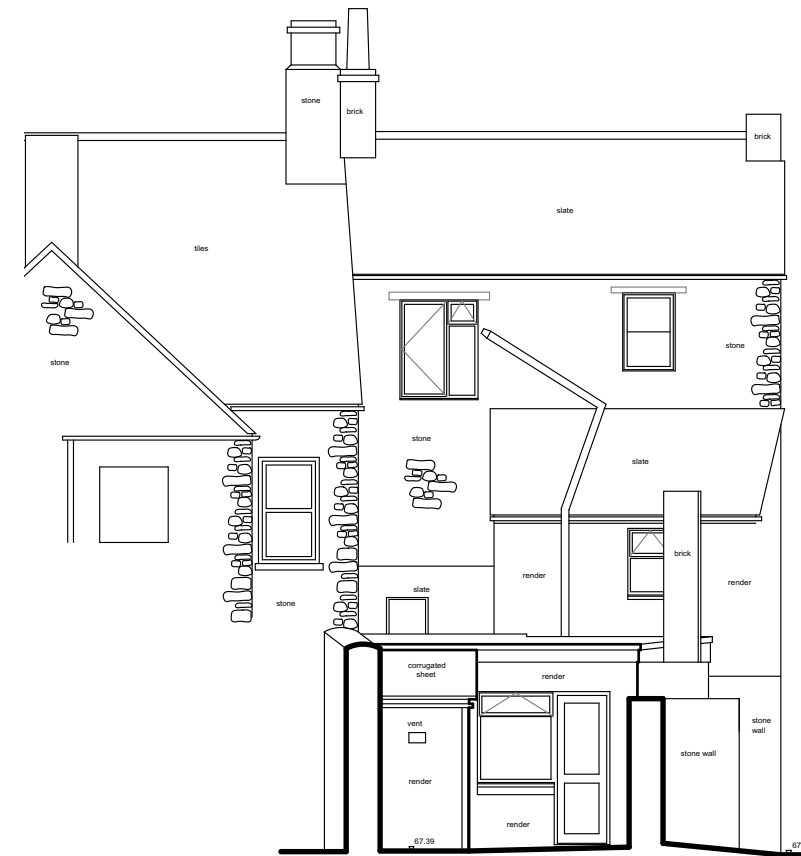

1 Existing south elevation
Scale: 1:100



2 Existing north elevation
Scale: 1:100



Note:

All levels and dimensions to be site surveyed and confirmed by the contractor. Any discrepancies are to be reported to the Architect. See also architectural details, mechanical and electrical intent layout and structural engineers drawings and specifications. Door and windows manufacturer to produce shop drawings for comment before manufacture. All details are intent only, to be finalised by the contractor. Drawings subject to statutory approvals.

Revision

P1 18.05.23 Planning issue