

Stetchworth park

Church Lane

White Horse stables


Paddock

XB 745

MENAGE

Ashfield

High Street

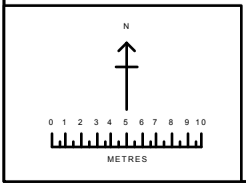

G X Modules Unit 9 Four Wheel Drive Rougham IP30 9ND	
Client: White Horse Stables High Street Stetchworth CB8 9TJ	
Project:	XB 745
Drawing Number:	995608_02
Title:	Site Plan as Proposed
Stage:	Proposed
Drawn:	IG
Checked:	XX
Date:	07-06-2023
Scale:	1:200 @ A2
REV:	