


EXISTING SECTION

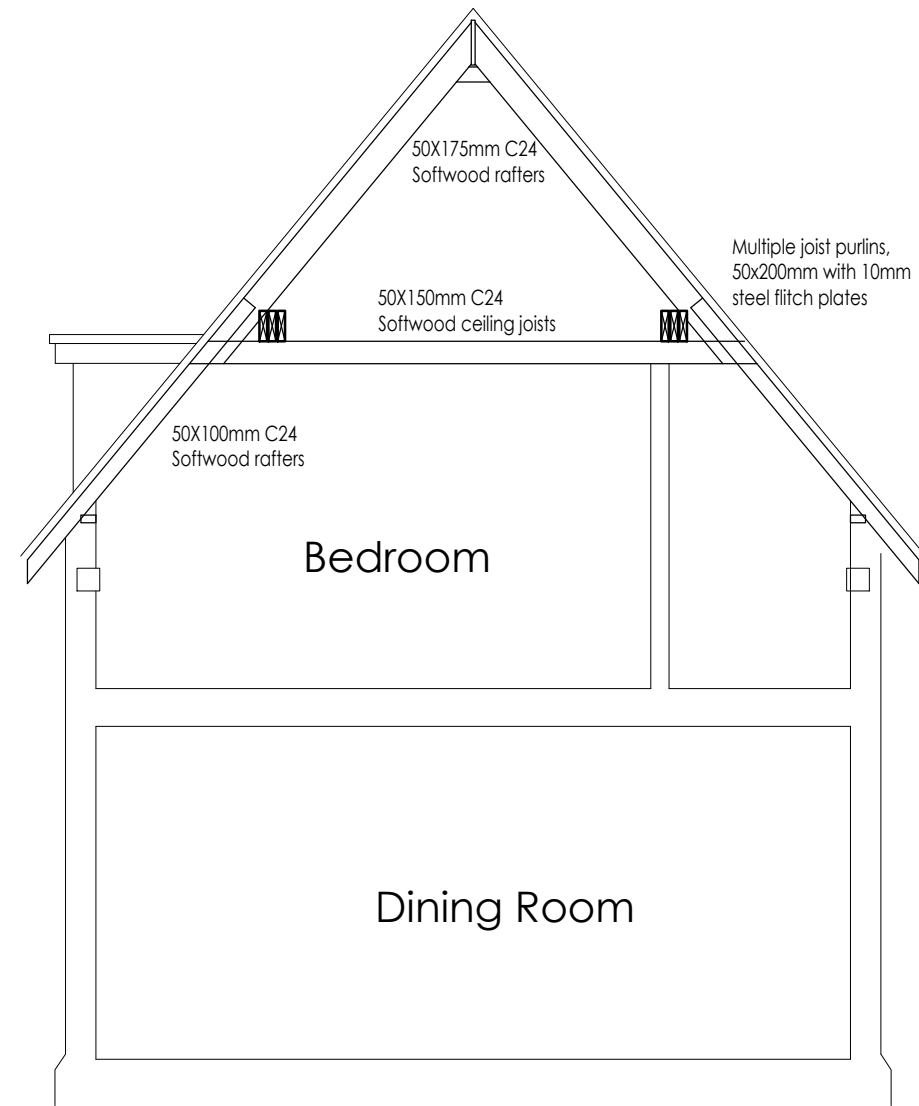

PROPOSED SECTION

Project

**PROPOSED ROOF WORKS  
WOODLANDS FARM  
BILDESTON ROAD  
RINGSHALL  
SUFFOLK**

**TYPICAL CROSS SECTIONS**

Amendments

Scale **1:50**

Date **June 2023**

Drawing No **23/045-09**



**Whymark & Moulton**  
Chartered Surveyors &  
Building Engineers

14 Cornard Road, Sudbury,  
Suffolk. CO10 2XA

Tele: 01787 371371