
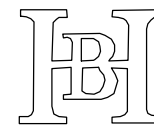


Border Hardwood

Manufacturing Plans

		Customer
Green <input checked="" type="checkbox"/>	Air dried <input checked="" type="checkbox"/>	37789
DATE 23/05/22		Reference
Version 5		Thierry /1

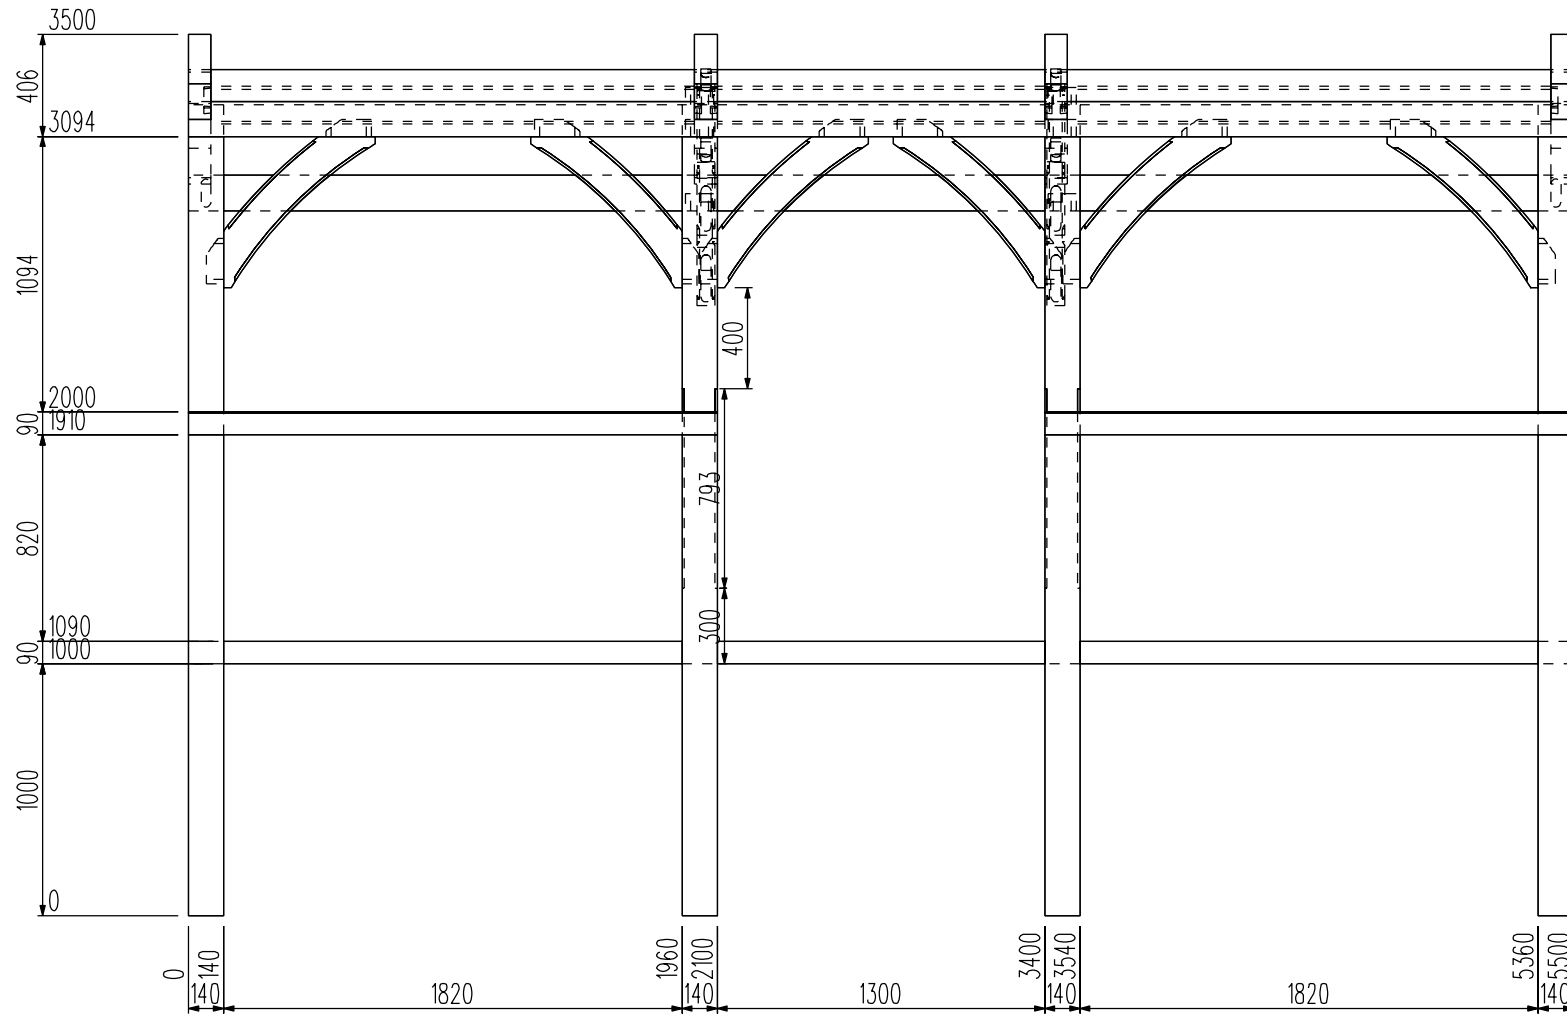

Border Hardwood

Manufacturing Plans

Customer

Green

Air dried

37789

DATE 23/05/22



Designer

Reference

Version 5

Thierry



/2

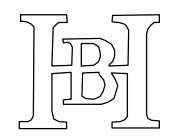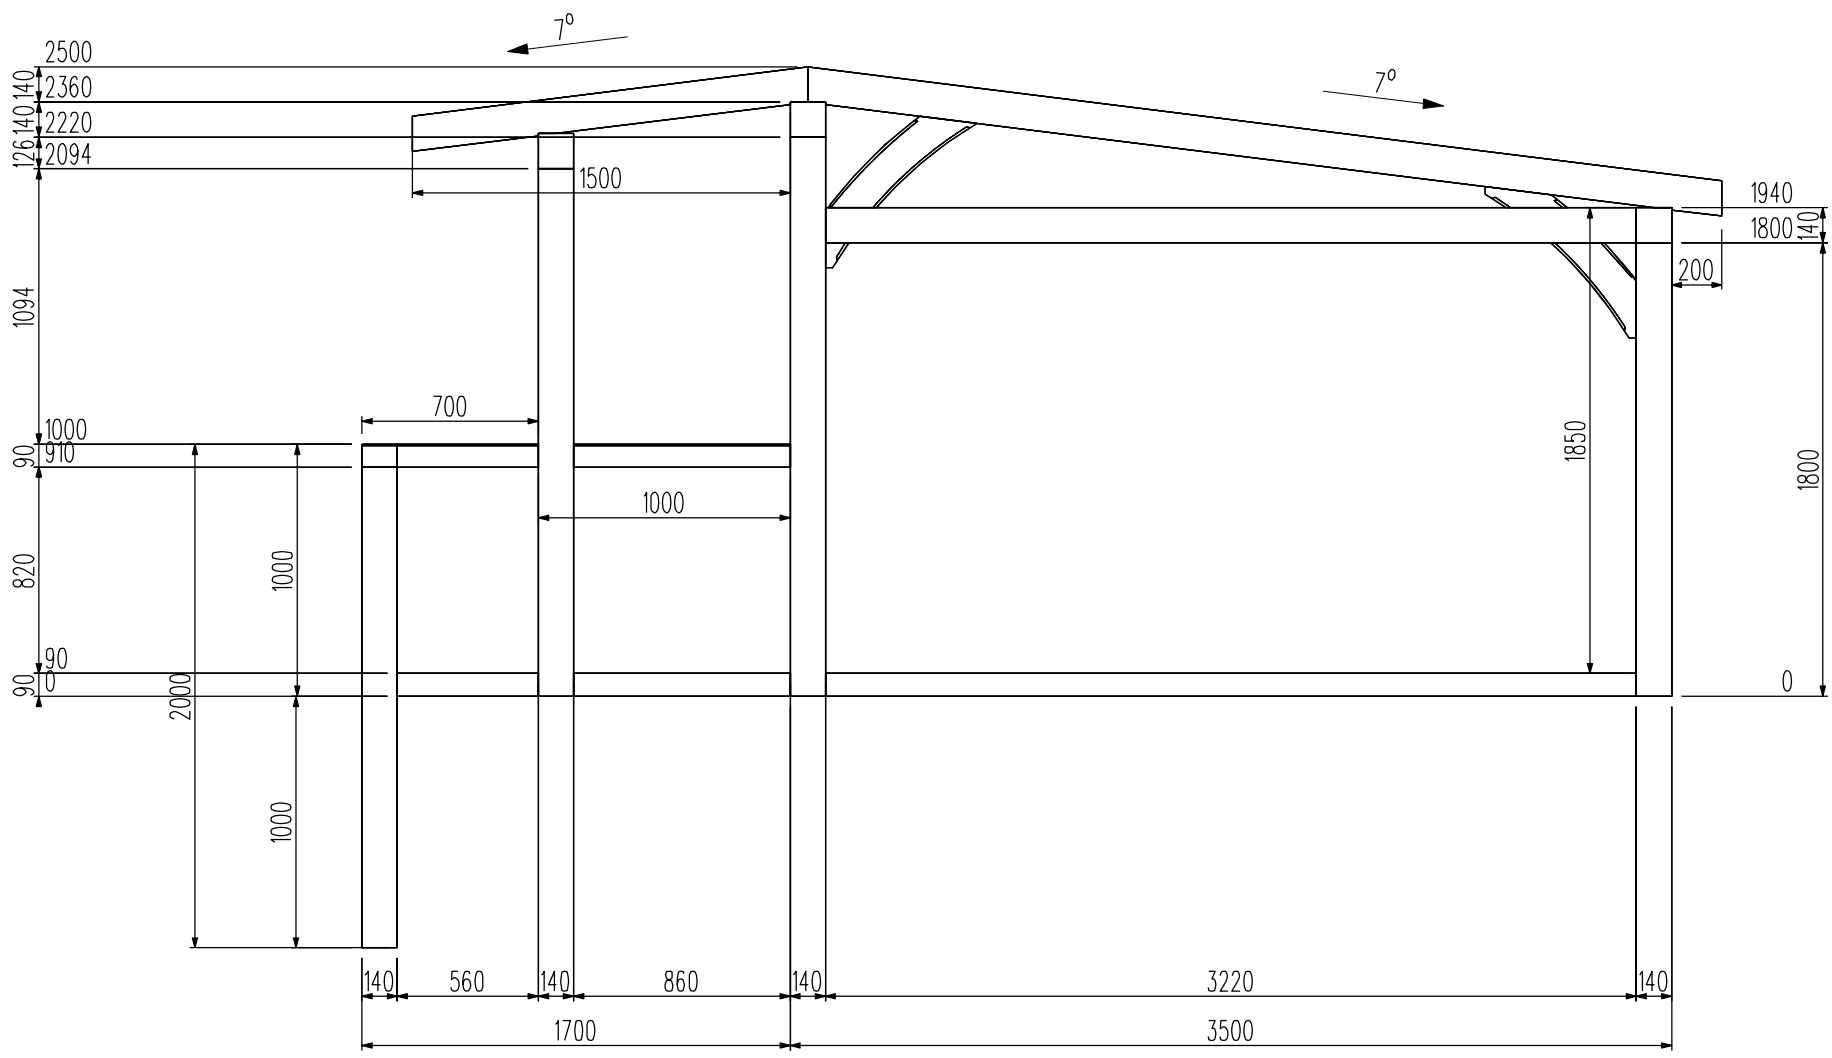

Border Hardwood

Manufacturing Plans



		Customer
Green <input checked="" type="checkbox"/>	Air dried <input checked="" type="checkbox"/>	37789
DATE 23/05/22		Reference
Version 5		Thierry /3

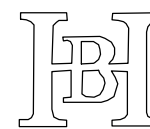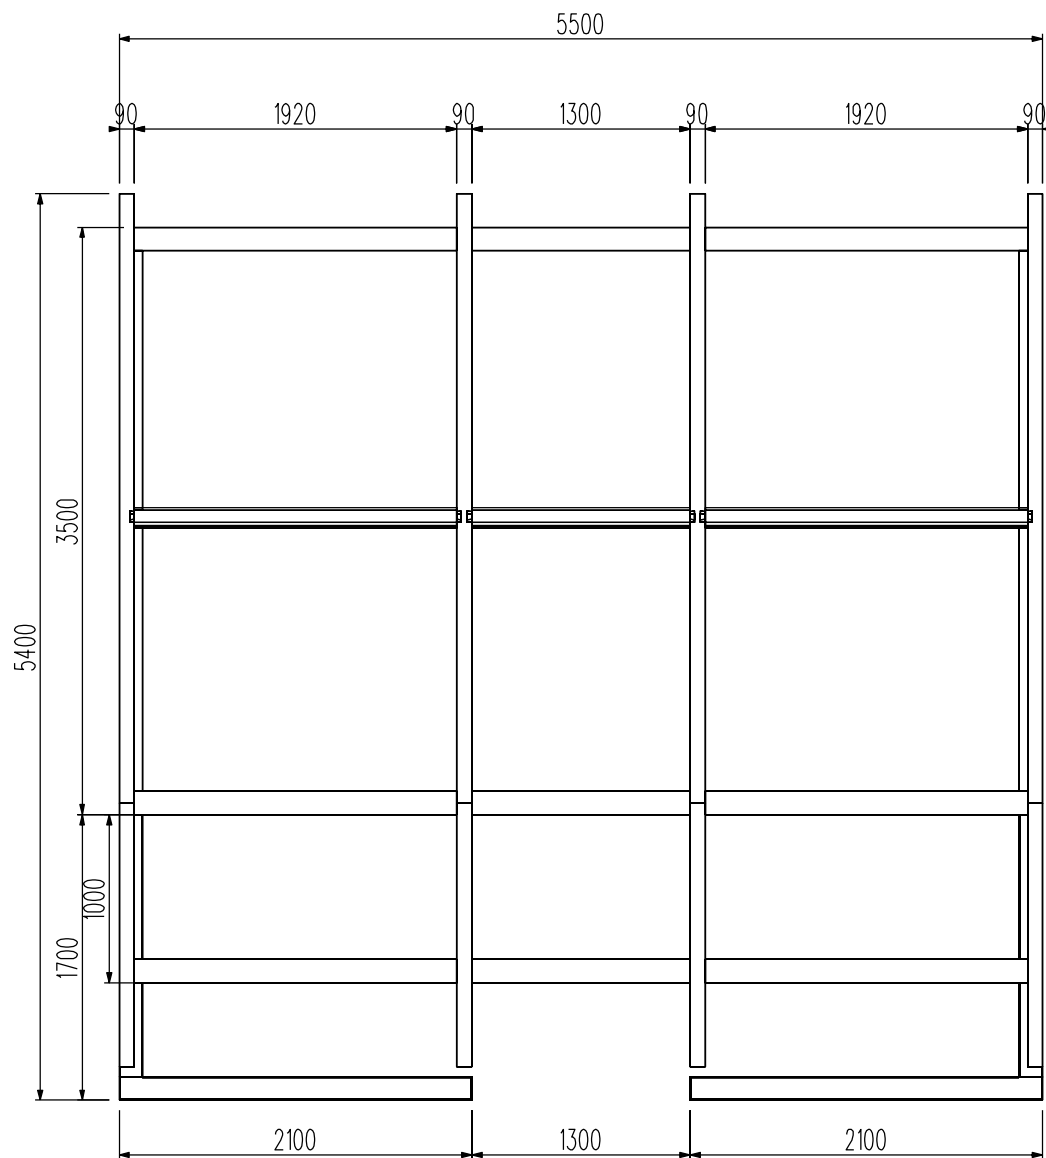

Border Hardwood

Manufacturing Plans



		Customer
Green <input checked="" type="checkbox"/>	Air dried <input checked="" type="checkbox"/>	37789
DATE 23/05/22		Reference
Version 5		Thierry / 4

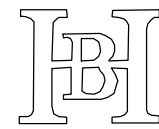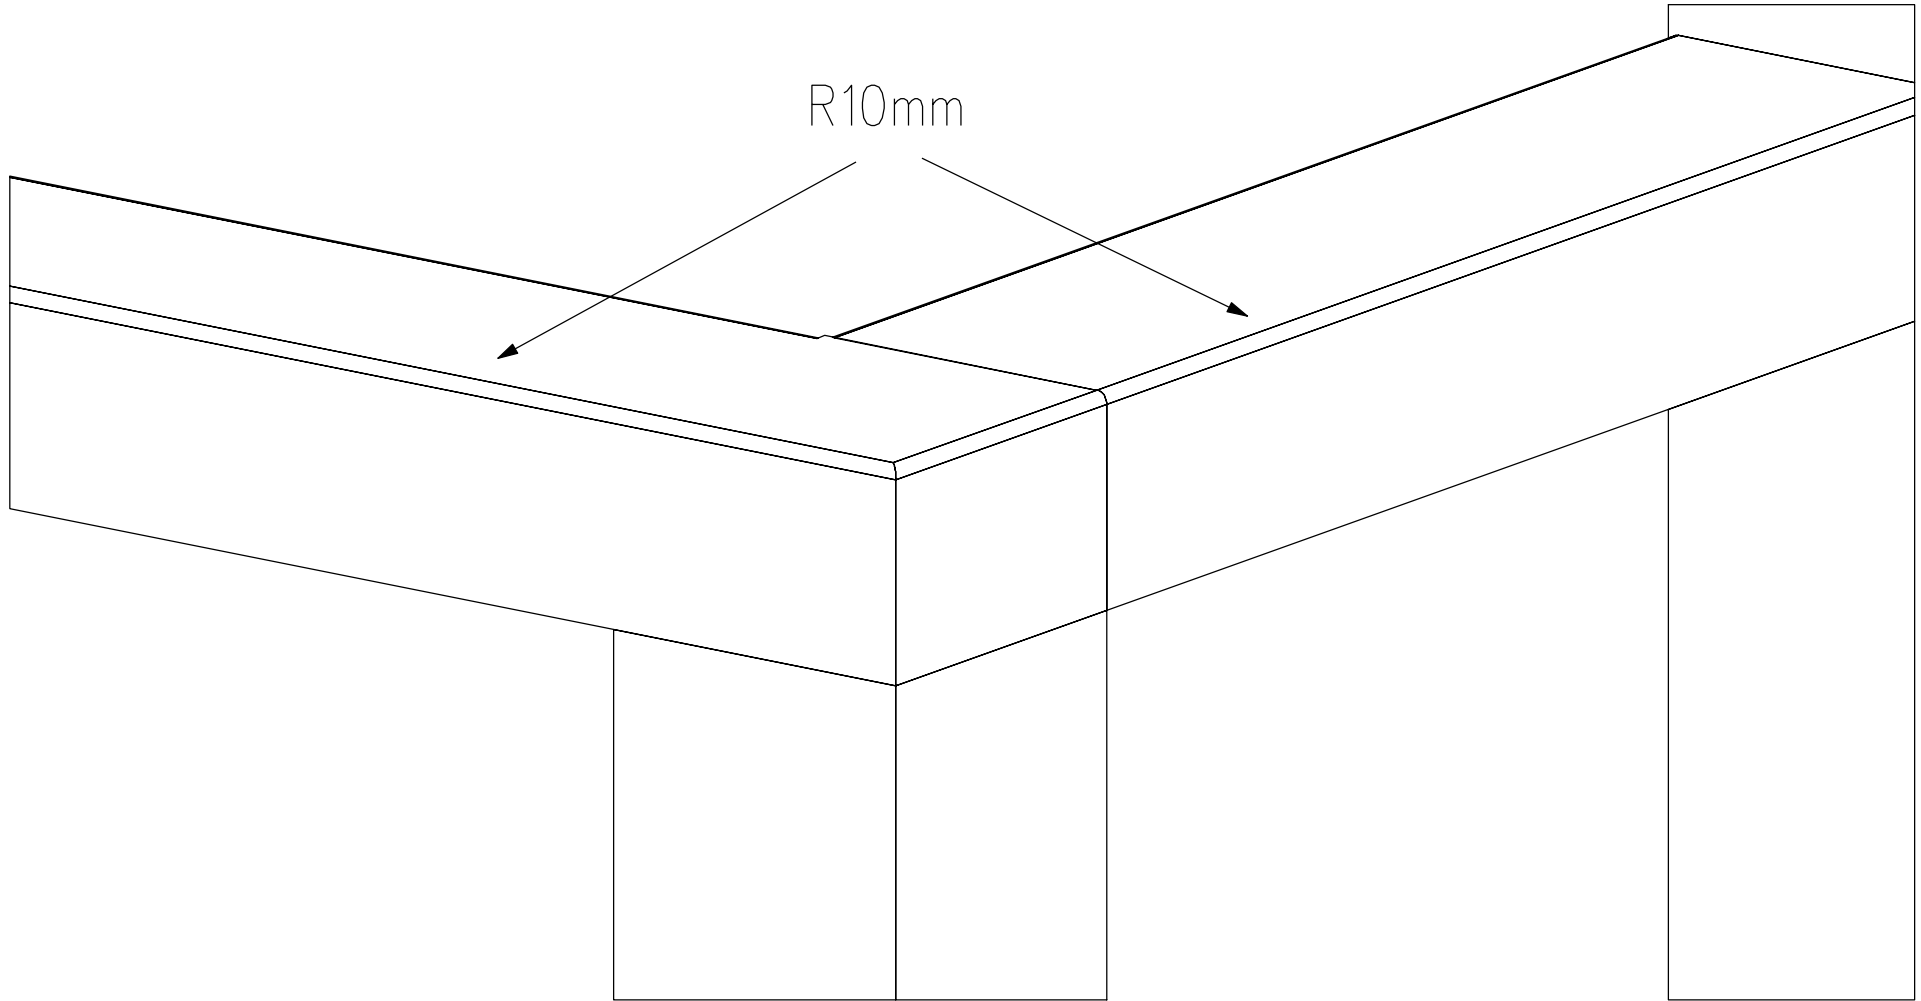

Border Hardwood

Manufacturing Plans

		Customer
Green <input checked="" type="checkbox"/>	Air dried <input checked="" type="checkbox"/>	37789
DATE 23/05/22		Reference
Version 5		Thierry /5

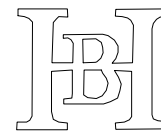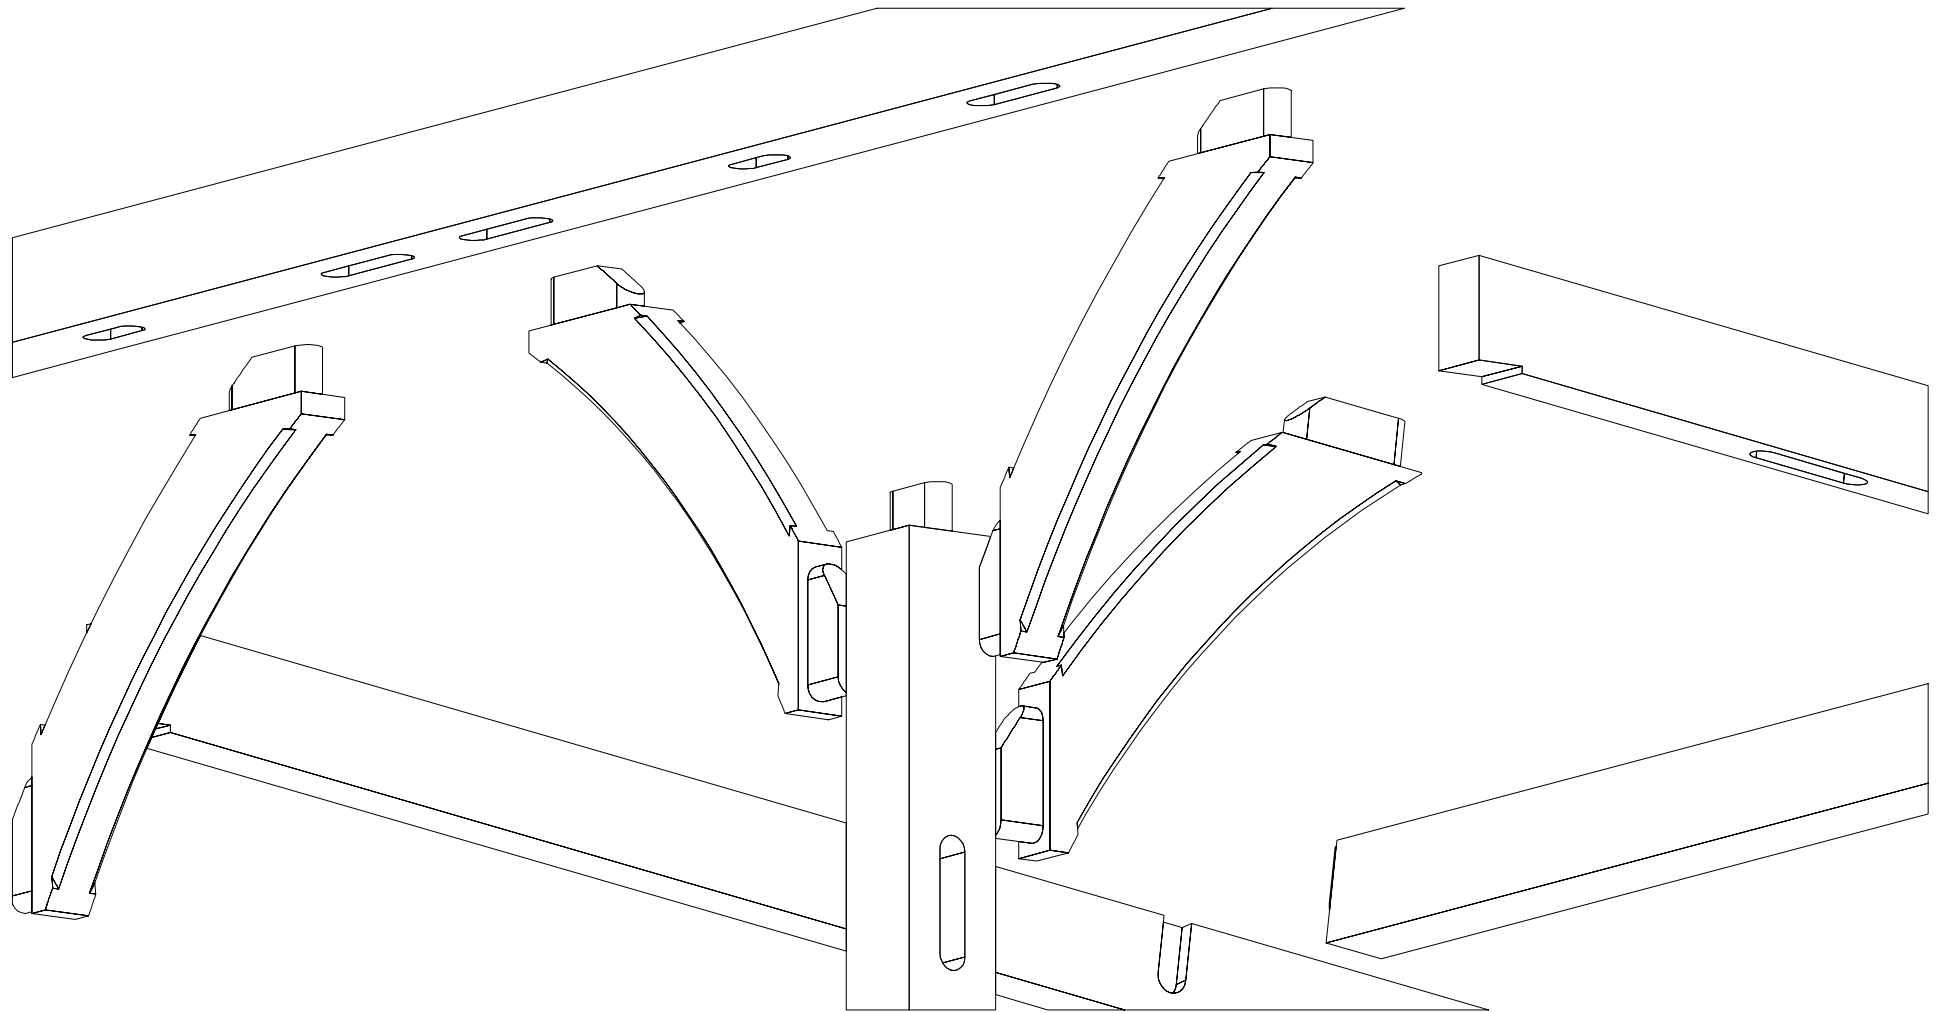


DATE 23/05/22


Version 5

Border Hardwood

Manufacturing Plans

		Customer
Green <input checked="" type="checkbox"/>	Air dried <input checked="" type="checkbox"/>	37789
Designer		Reference
Thierry		/6

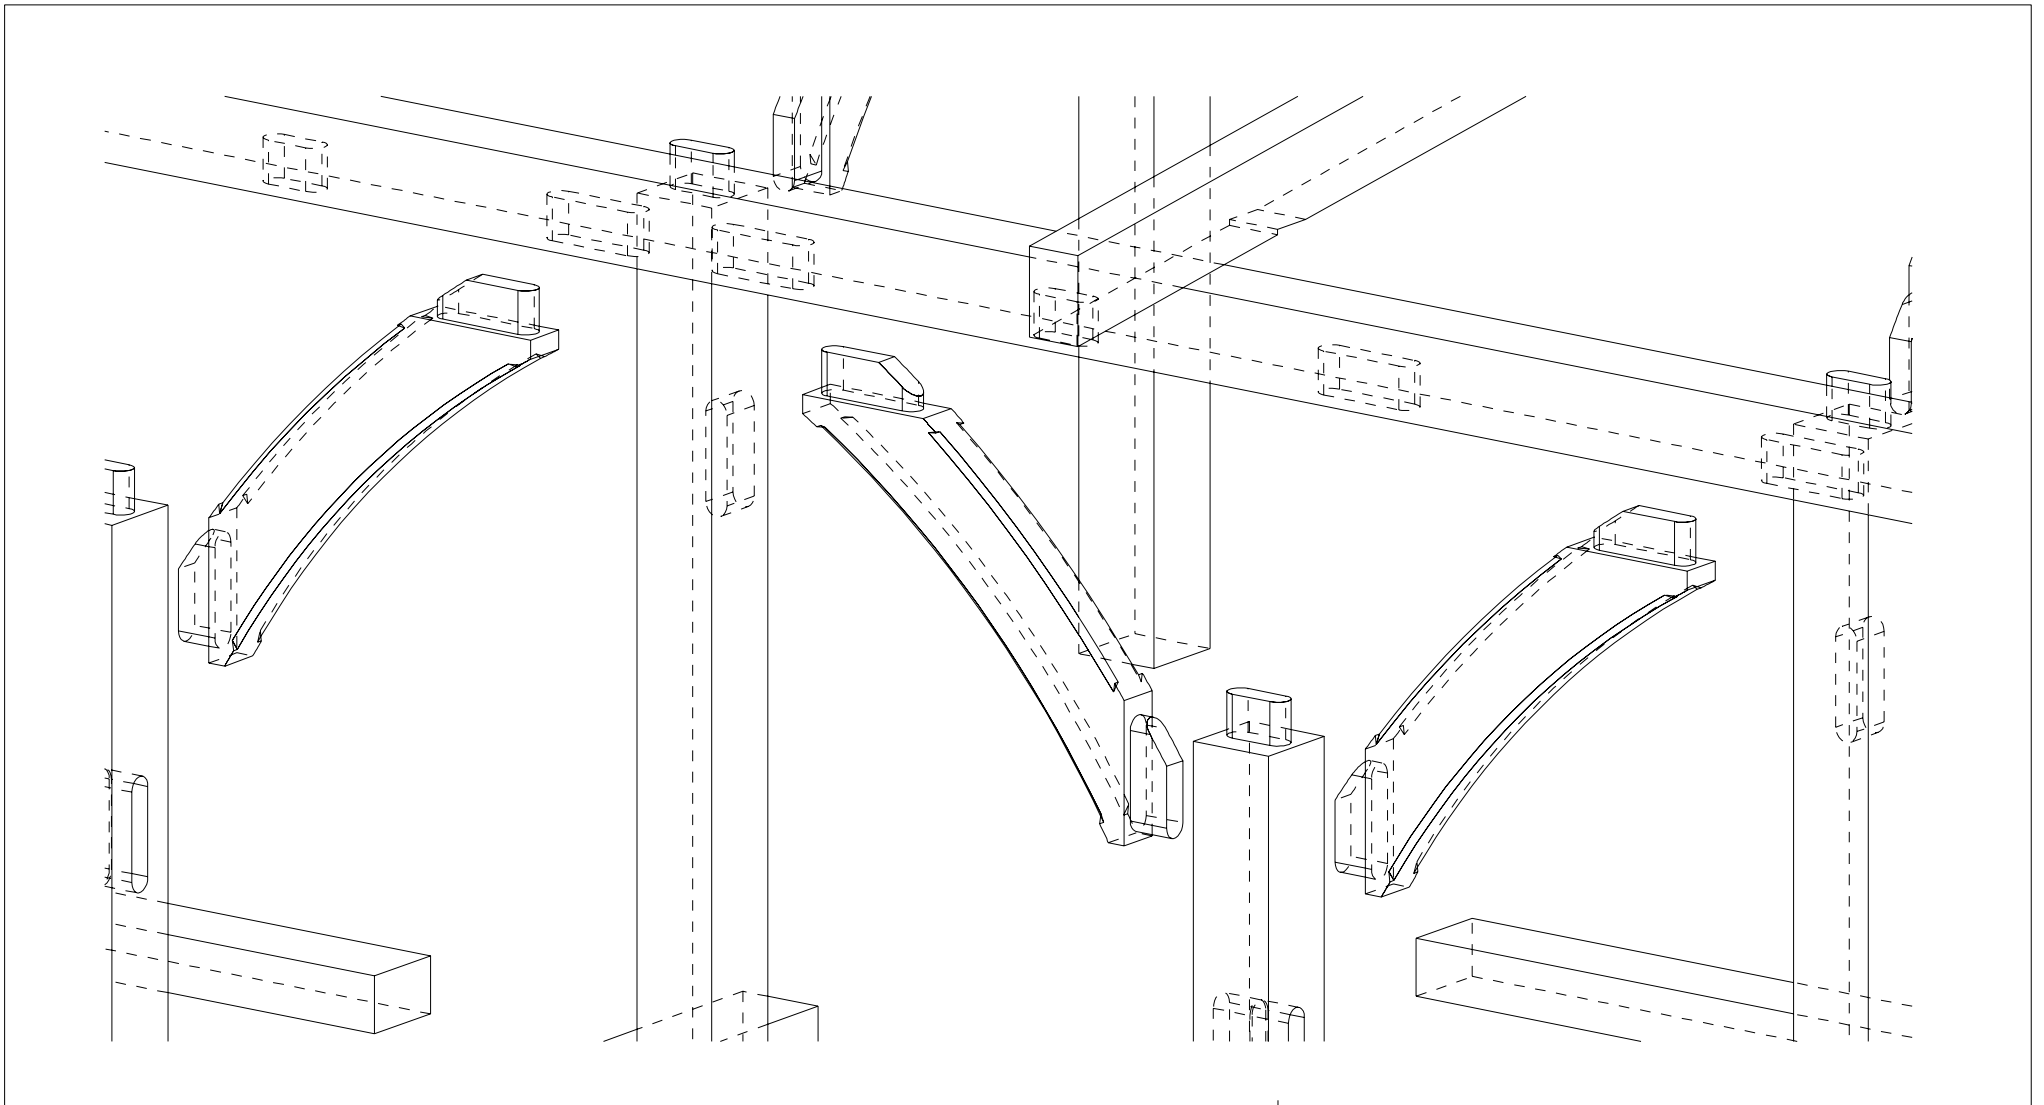

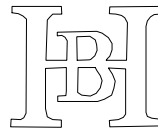	Border Hardwood	
	Manufacturing Plans	
	Customer	
	Green <input checked="" type="checkbox"/>	Air dried <input checked="" type="checkbox"/>
DATE 23/05/22	Designer	Reference
Version 5	Thierry	/ 7