



lanting e.g. wild flowers

POS

POS

PRIVATE ROAD

Double Garage

Double Garage

BURTON

BURTON

001

002

002

002

001

001

003

005

005

005


005

16.6m

2.4 x 49m  
visi splay

2.4 x 52m  
visibility  
splay

New hedge

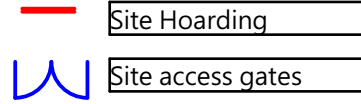

Site entrance gates to open inwards and set back to allow safe opening and closing. Set 16.6m to allow for HGV to fully leave the adopted road .

Project:	Church Road, Old Newton
Status:	Planning
Client:	Keepmoat Homes
Sheet title:	Entrance Hoarding
Scale:	1:500@A4
Date:	20/02/2023
Drawn:	JER
Checked:	AYA / RTS
Ref:	101-427/(P)029

