
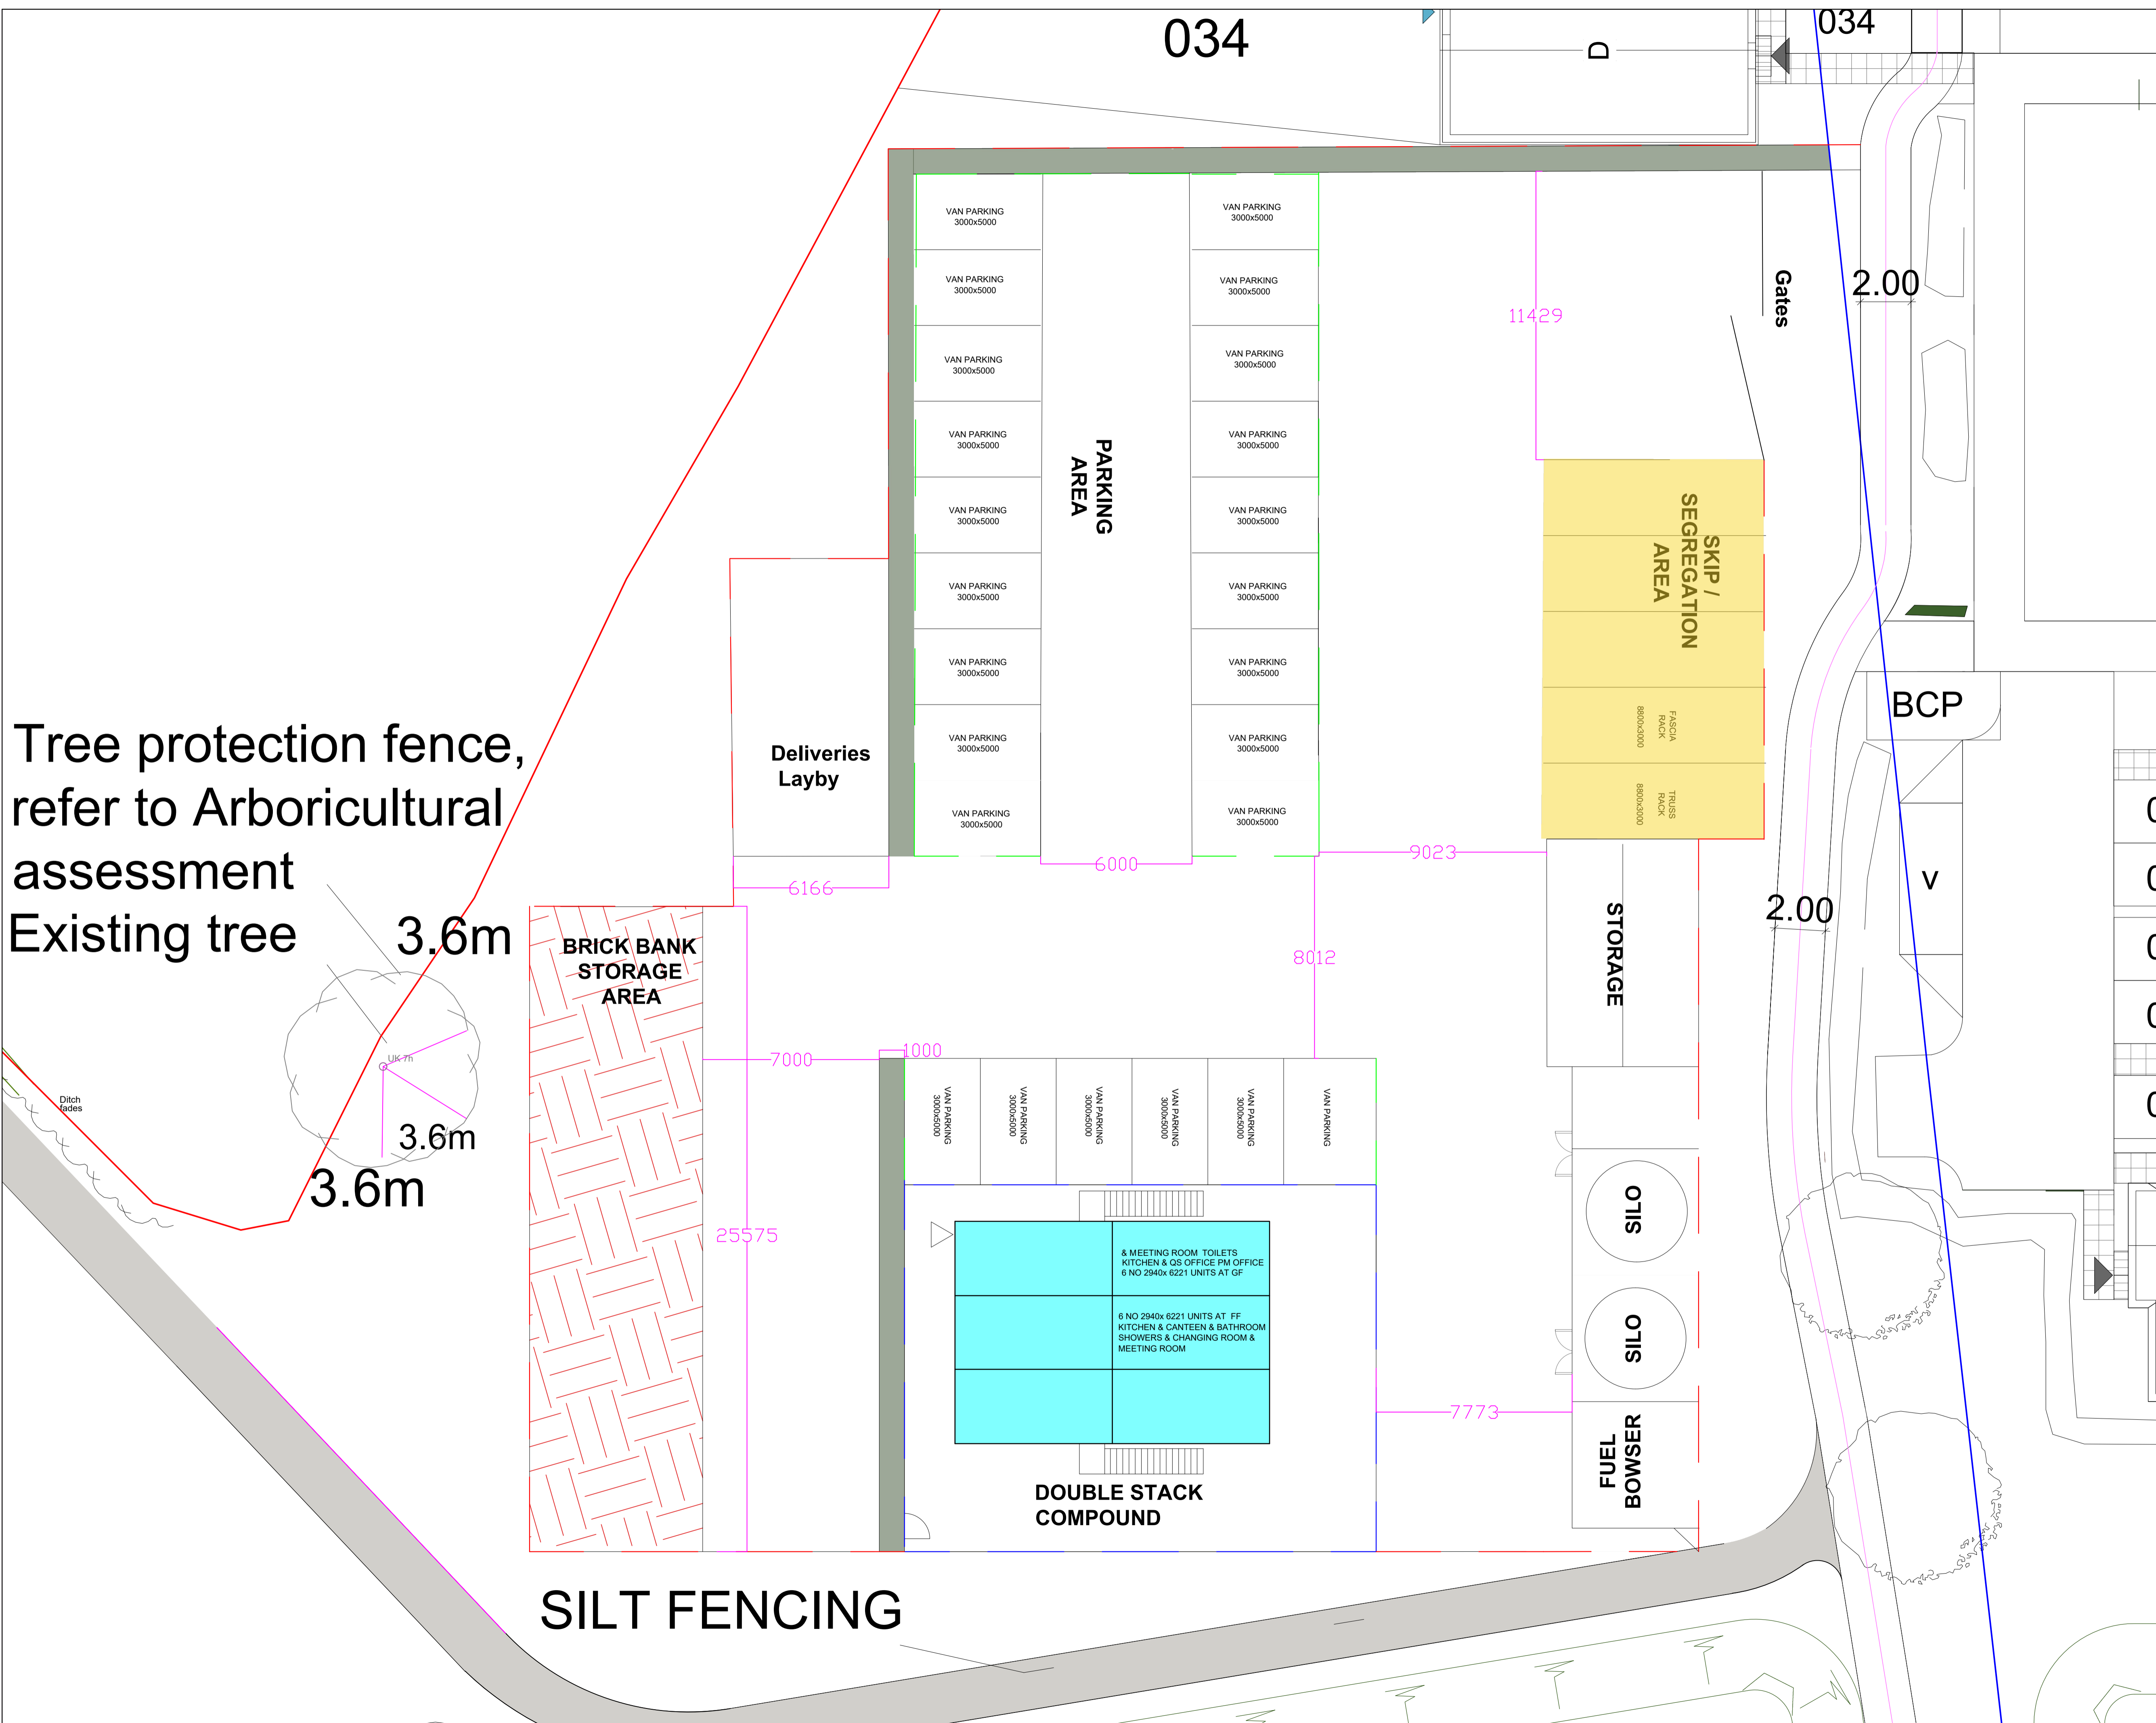


Tree protection fence,
refer to Arboricultural
assessment
Existing tree

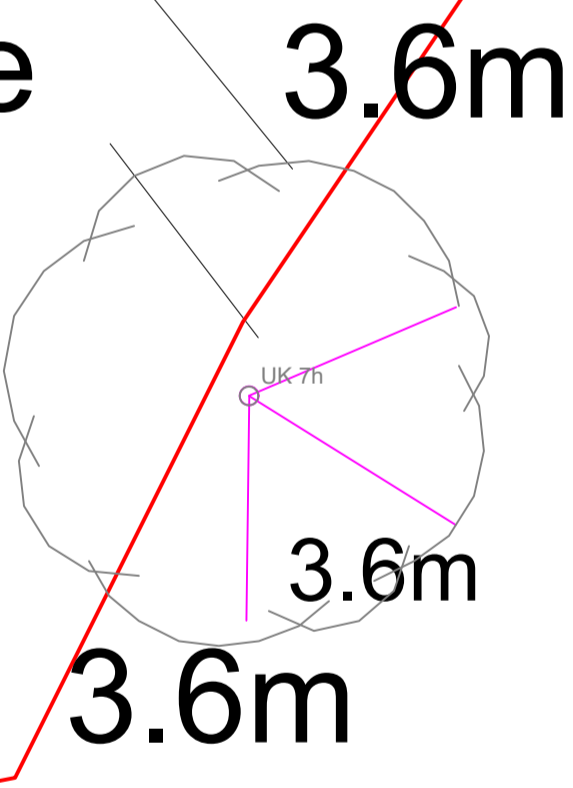

Compound	Description
	Material Store
	Site cabin
	600 Timber knee rail
	1.8m Heras Fence
	Hoarding
	Pedestrian Walkway

Rev.	Date	Description	Drawn	Checked	Approved
01.06.23		FIRST ISSUE	DA		

NOT FOR CONSTRUCTION



Church Road, Stowmarket

SITE COMPOUND
GENERAL
ARRANGEMENT