



Ground Floor Plan

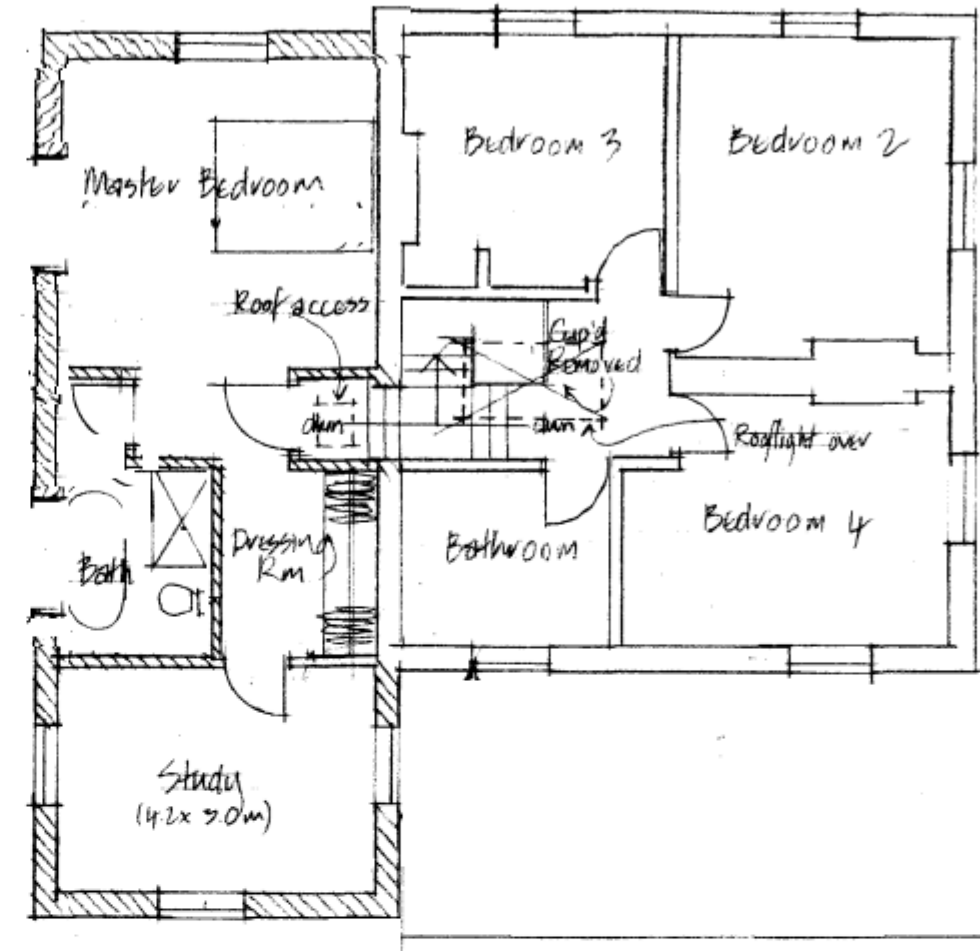

First Floor Plan

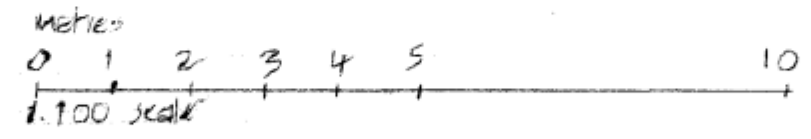

Proposed Floor Plans

KEEPERS COTTAGE, KEXBY

for Mr & Mrs E. Bray

SCALE 1:100 @ A3