


GROUND FLOOR PLAN

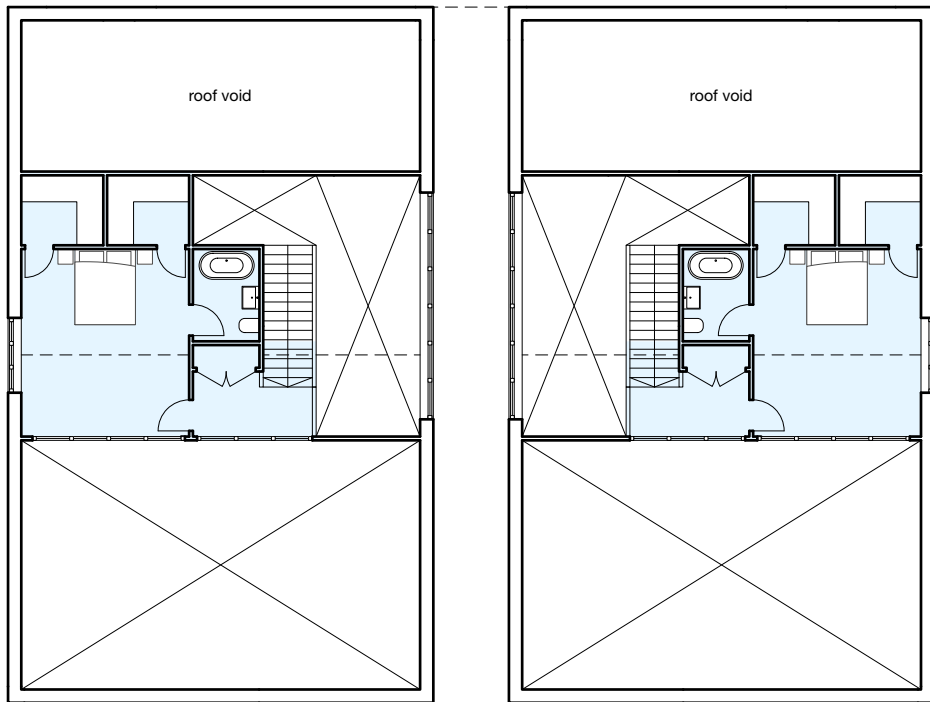

FIRST FLOOR PLAN

Floorspace schedule

GF per dwelling	187 sqm
1F per dwelling	45.5 sqm
Total per dwelling	232.5 sqm
Total floorspace	465 sqm

0 | 4 | 8m

**THURSDAY
WORKS**



drawing number **HOL 600**
drawing status **Planning**
drawing scale **1:200 @ A4**

drawing name **Hay Barn
Proposed Plans**

date **12 June 2023**

address **Land West of
Woolmer's Park, (Howell
Court Farm), Essendon,
AL9 5RL**