



PROPOSED NEW PARKING AREA PLAN @1:100

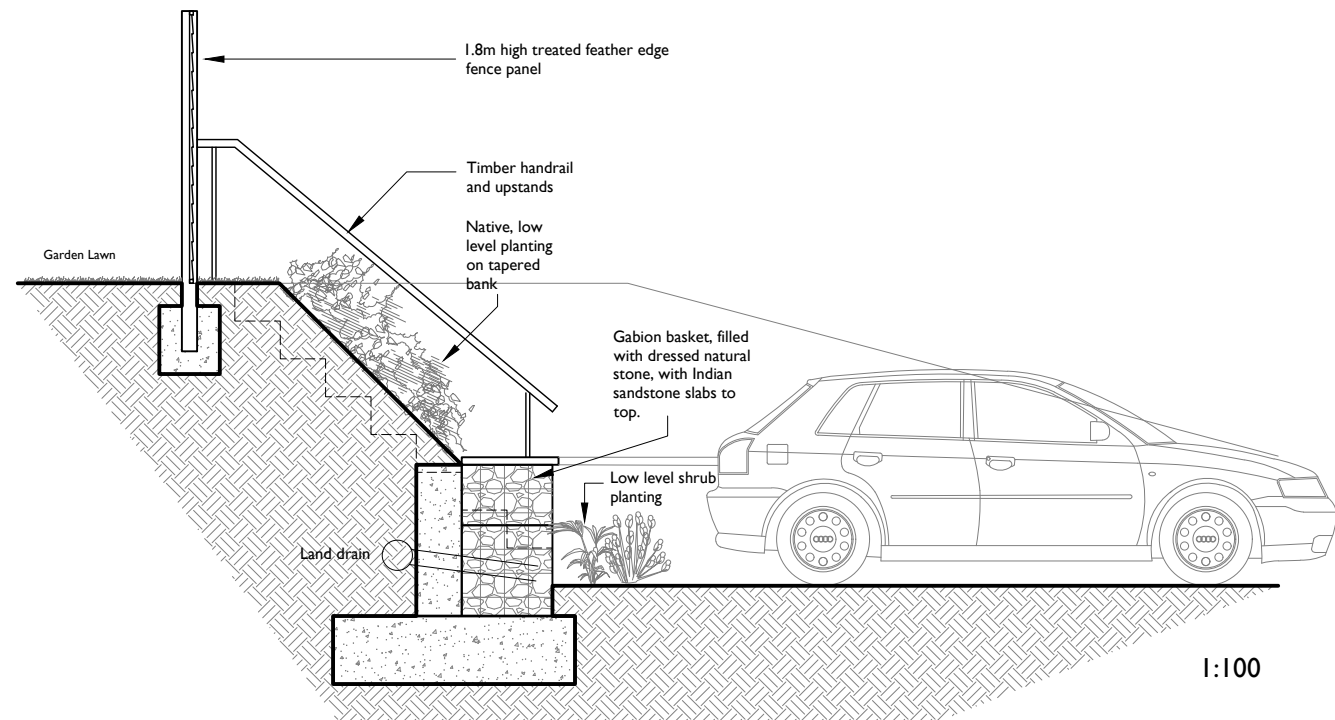

SECTION A-A @ 1:50

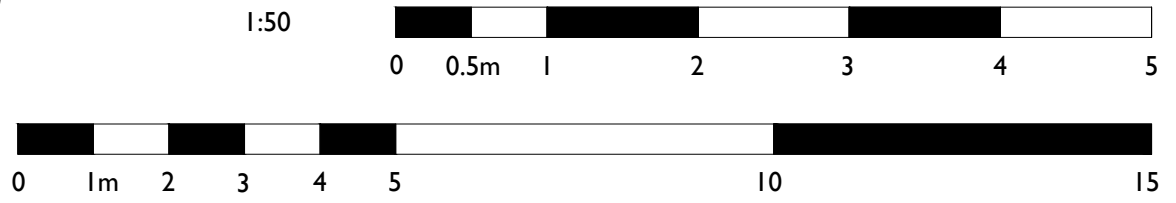

Notes

© RAM architecture.

Copyright is reserved by RAM architecture and the drawing is issued on the condition that it is not copied, reproduced, retained, or disclosed to any unauthorised person, either wholly or in part, without the consent in writing of RAM architecture

All work to be carried out in accordance with current Building Regulations.

Any discrepancies must be reported to the Architect. If in doubt, ask.

Amendment	Date	Rev



41 Lower Kewstoke Road · Worle · Weston Super Mare · BS229JN  
Tel: 01934 611361 Mob: 07769943332

Drawing Status	PLANNING		
Client	MR M WELLS & MS E SAMMUT		
Job Title	BLAKEHOUSE WINFORD		
Drawing Title	SITE LOCATION AND BLOCK PLANS AS EXISTING AND PROPOSED		

Scale	Size	Drawn	Date
Varies	A3	TA	JUNE 2023
Dwg No			Rev

201\_PL\_SITE\_001