

EXISTING ELEVATIONS




side elevation



rear elevation

PROPOSED ELEVATIONS

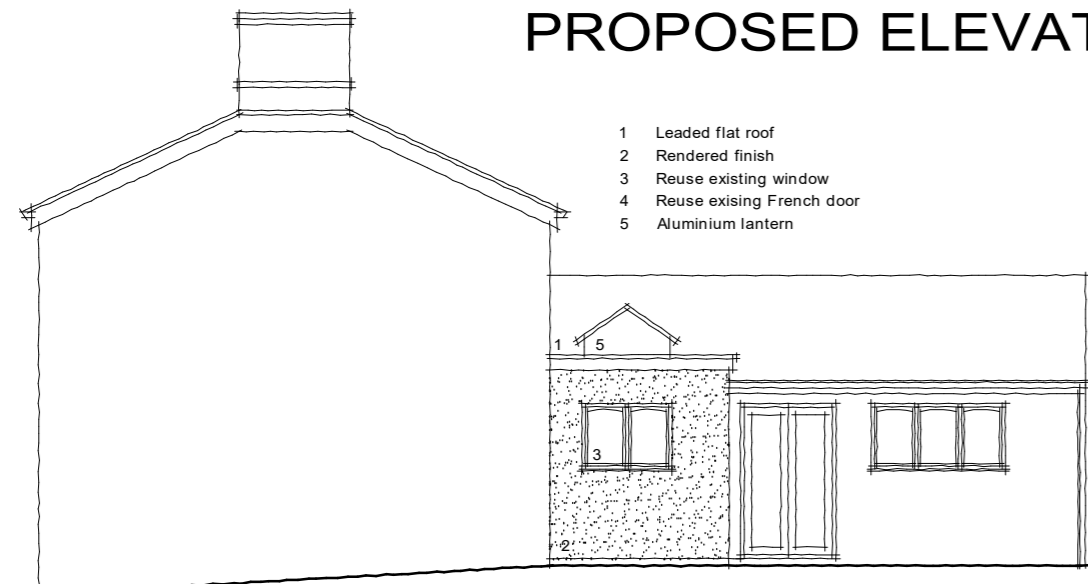


side elevation

- 1 Leaded flat roof
- 2 Rendered finish
- 3 Reuse existing window
- 4 Reuse existing French door
- 5 Aluminium lantern




rear elevation

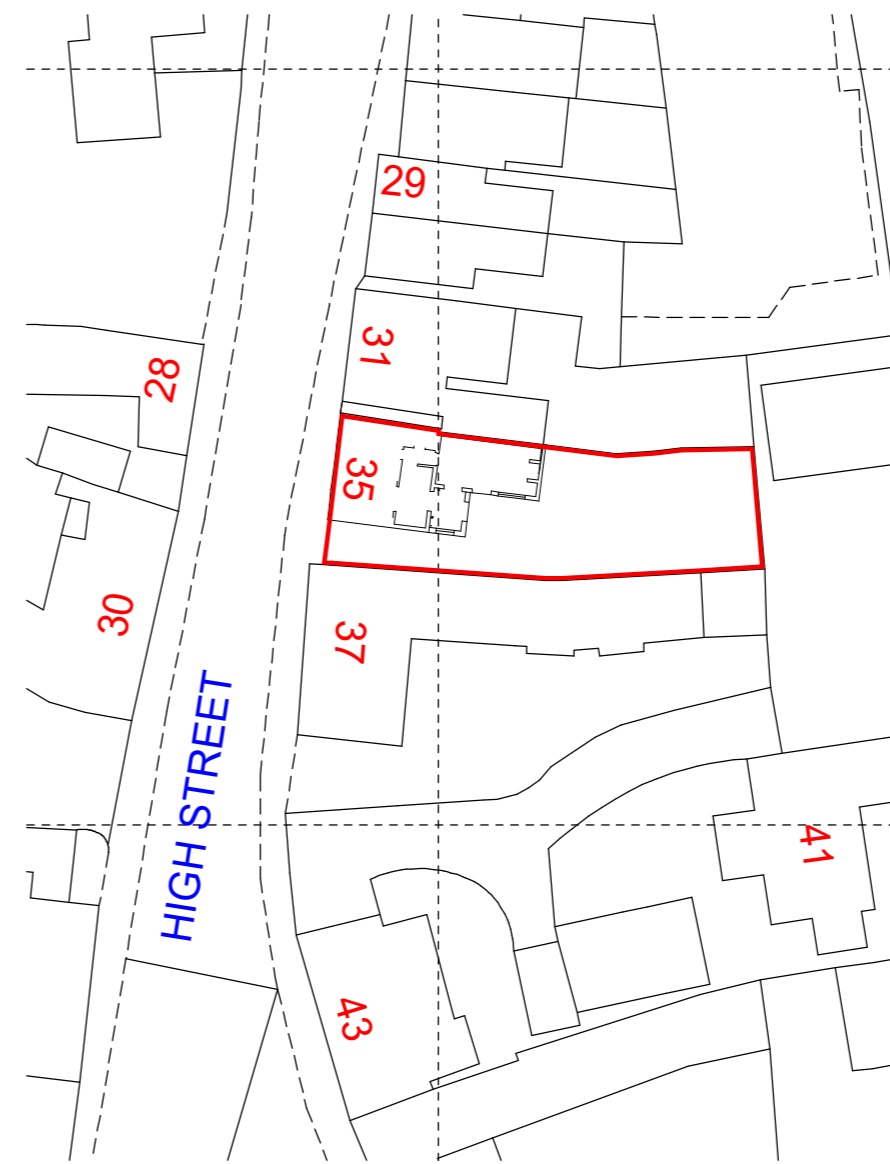


site plan 1:500 @ A2


Ordnance Survey (c) Crown Copyright 2023. All rights reserved. Licence number 100022432

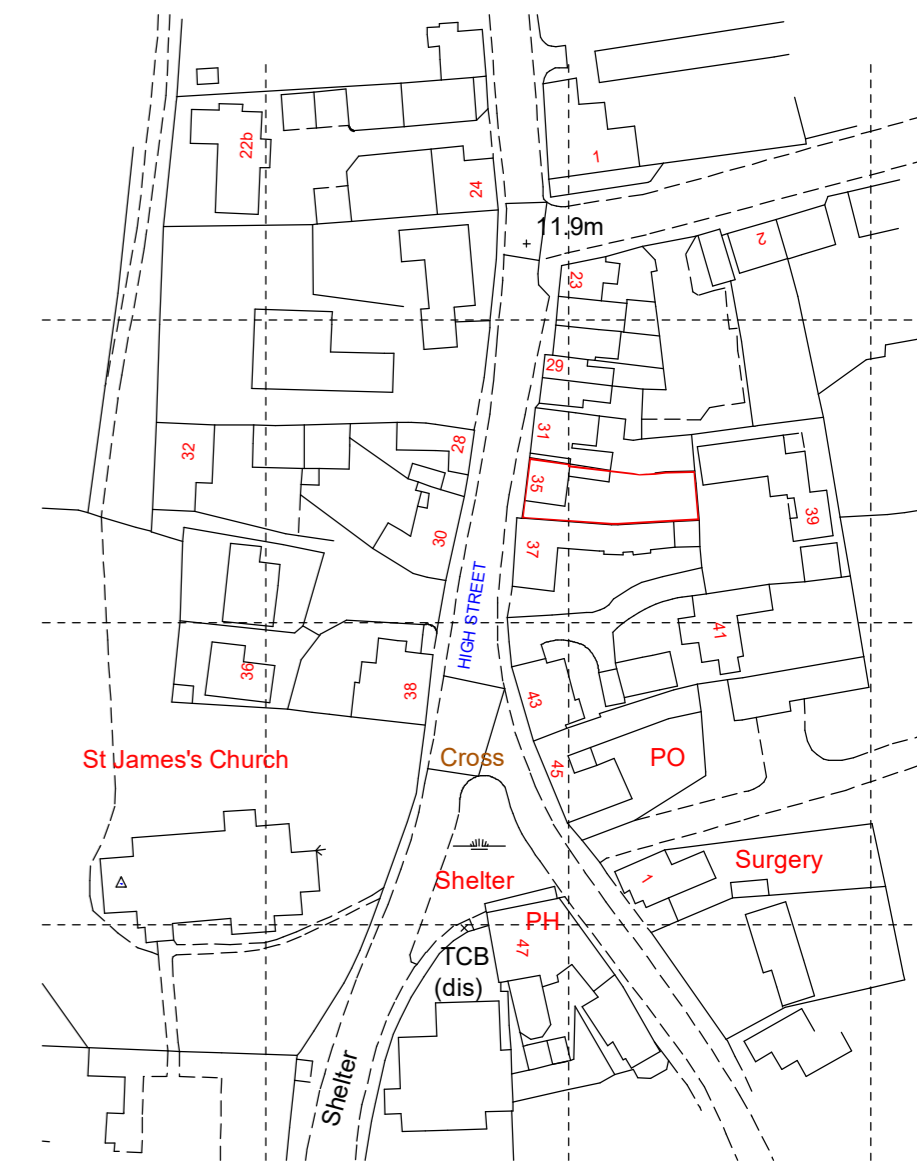


location plan 1:1250 @ A2

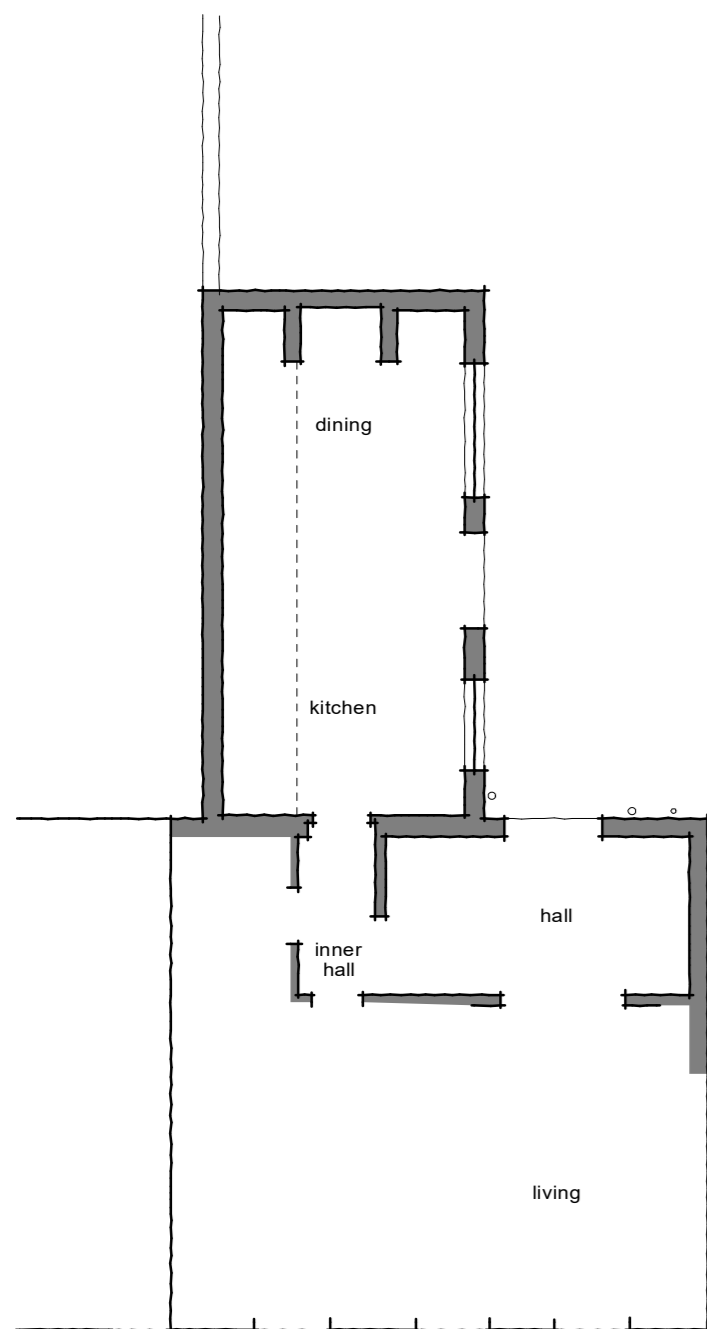


existing plans
gf plan

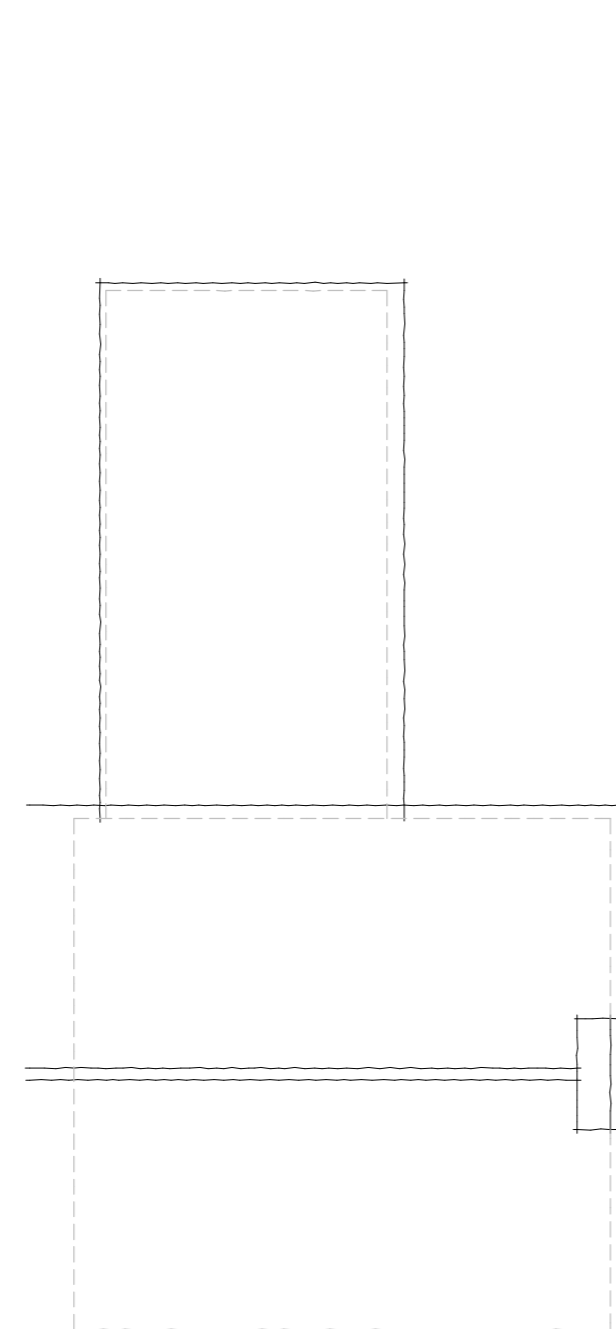

roof plan

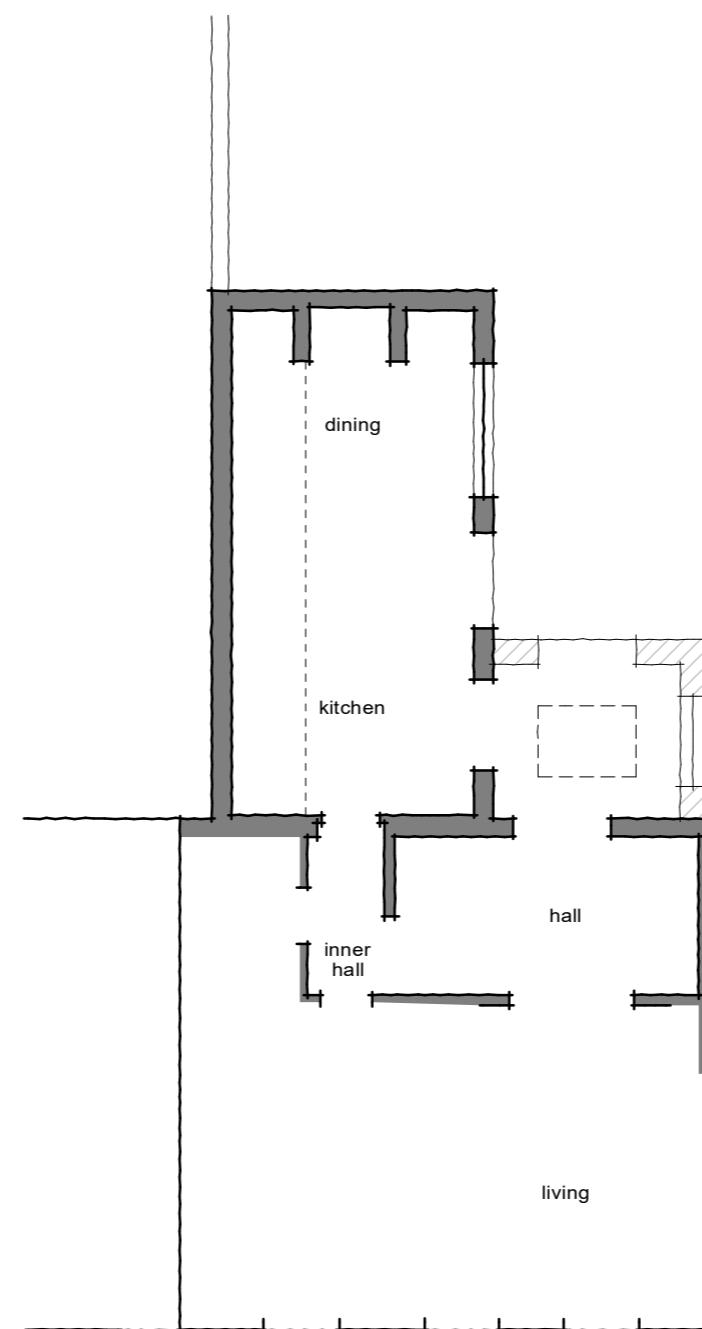

existing plans
gf plan

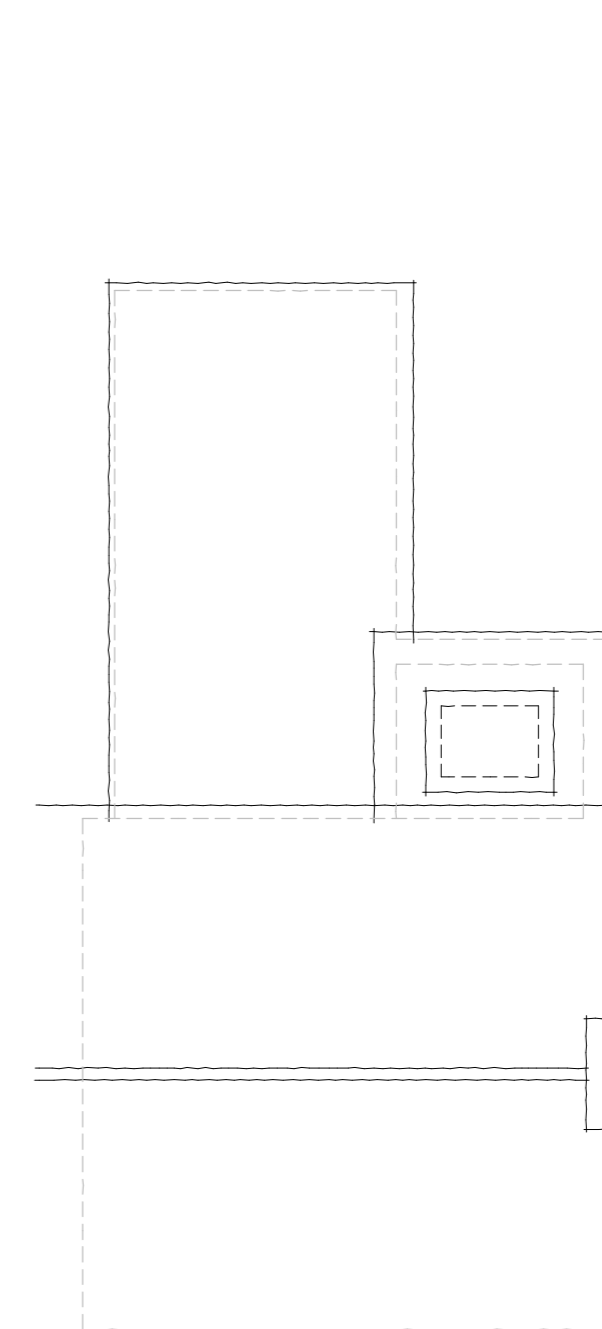



roof plan

THE GENERAL CONTRACTOR IS TO CHECK ALL DIMENSIONS PRIOR TO COMMENCEMENT ON SITE AND TO IMMEDIATELY REPORT ANY DISCREPANCIES TO ELY DESIGN GROUP. SIMILARLY REPORT ANY UNEXPLAINED SITE FEATURES NOT SHOWN ON THE DRAWING.

THE COPYRIGHT OF THIS DRAWING IS RETAINED BY ELY DESIGN GROUP

THIS DRAWING MUST BE READ IN CONJUNCTION WITH THE CONSTRUCTION NOTES AND ENGINEER'S DESIGN AND DRAWINGS IF APPLICABLE

DO NOT SCALE FROM THIS DRAWING

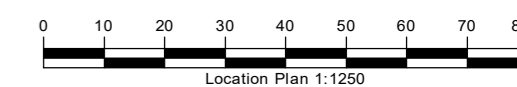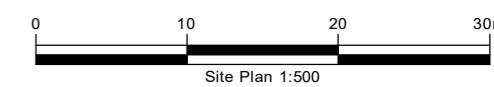

ELY DESIGN GROUP
Architecture by Professionals

3 SHORT ROAD, STRETHAM
ELY, CAMBS, CB6 3LS
T: 01353 649649

WWW.ELYDESIGNGROUP.CO.UK

CLIENT
MR WRIGHT & MS MOOR

PROJECT
PROPOSED EXTENSION
35 HIGH STREET
STRETHAM

DRAWING TITLE
SKETCH PLANS

PROJECT NO. EDG/23/041
SCALES: 1:100, 500
1:1250
SHEET SIZE: A2

DRAWING NO. 1 REV A
LAYER: 1A
DRAWN BY: AJN