


LOCATION PLAN  
(1:2500)

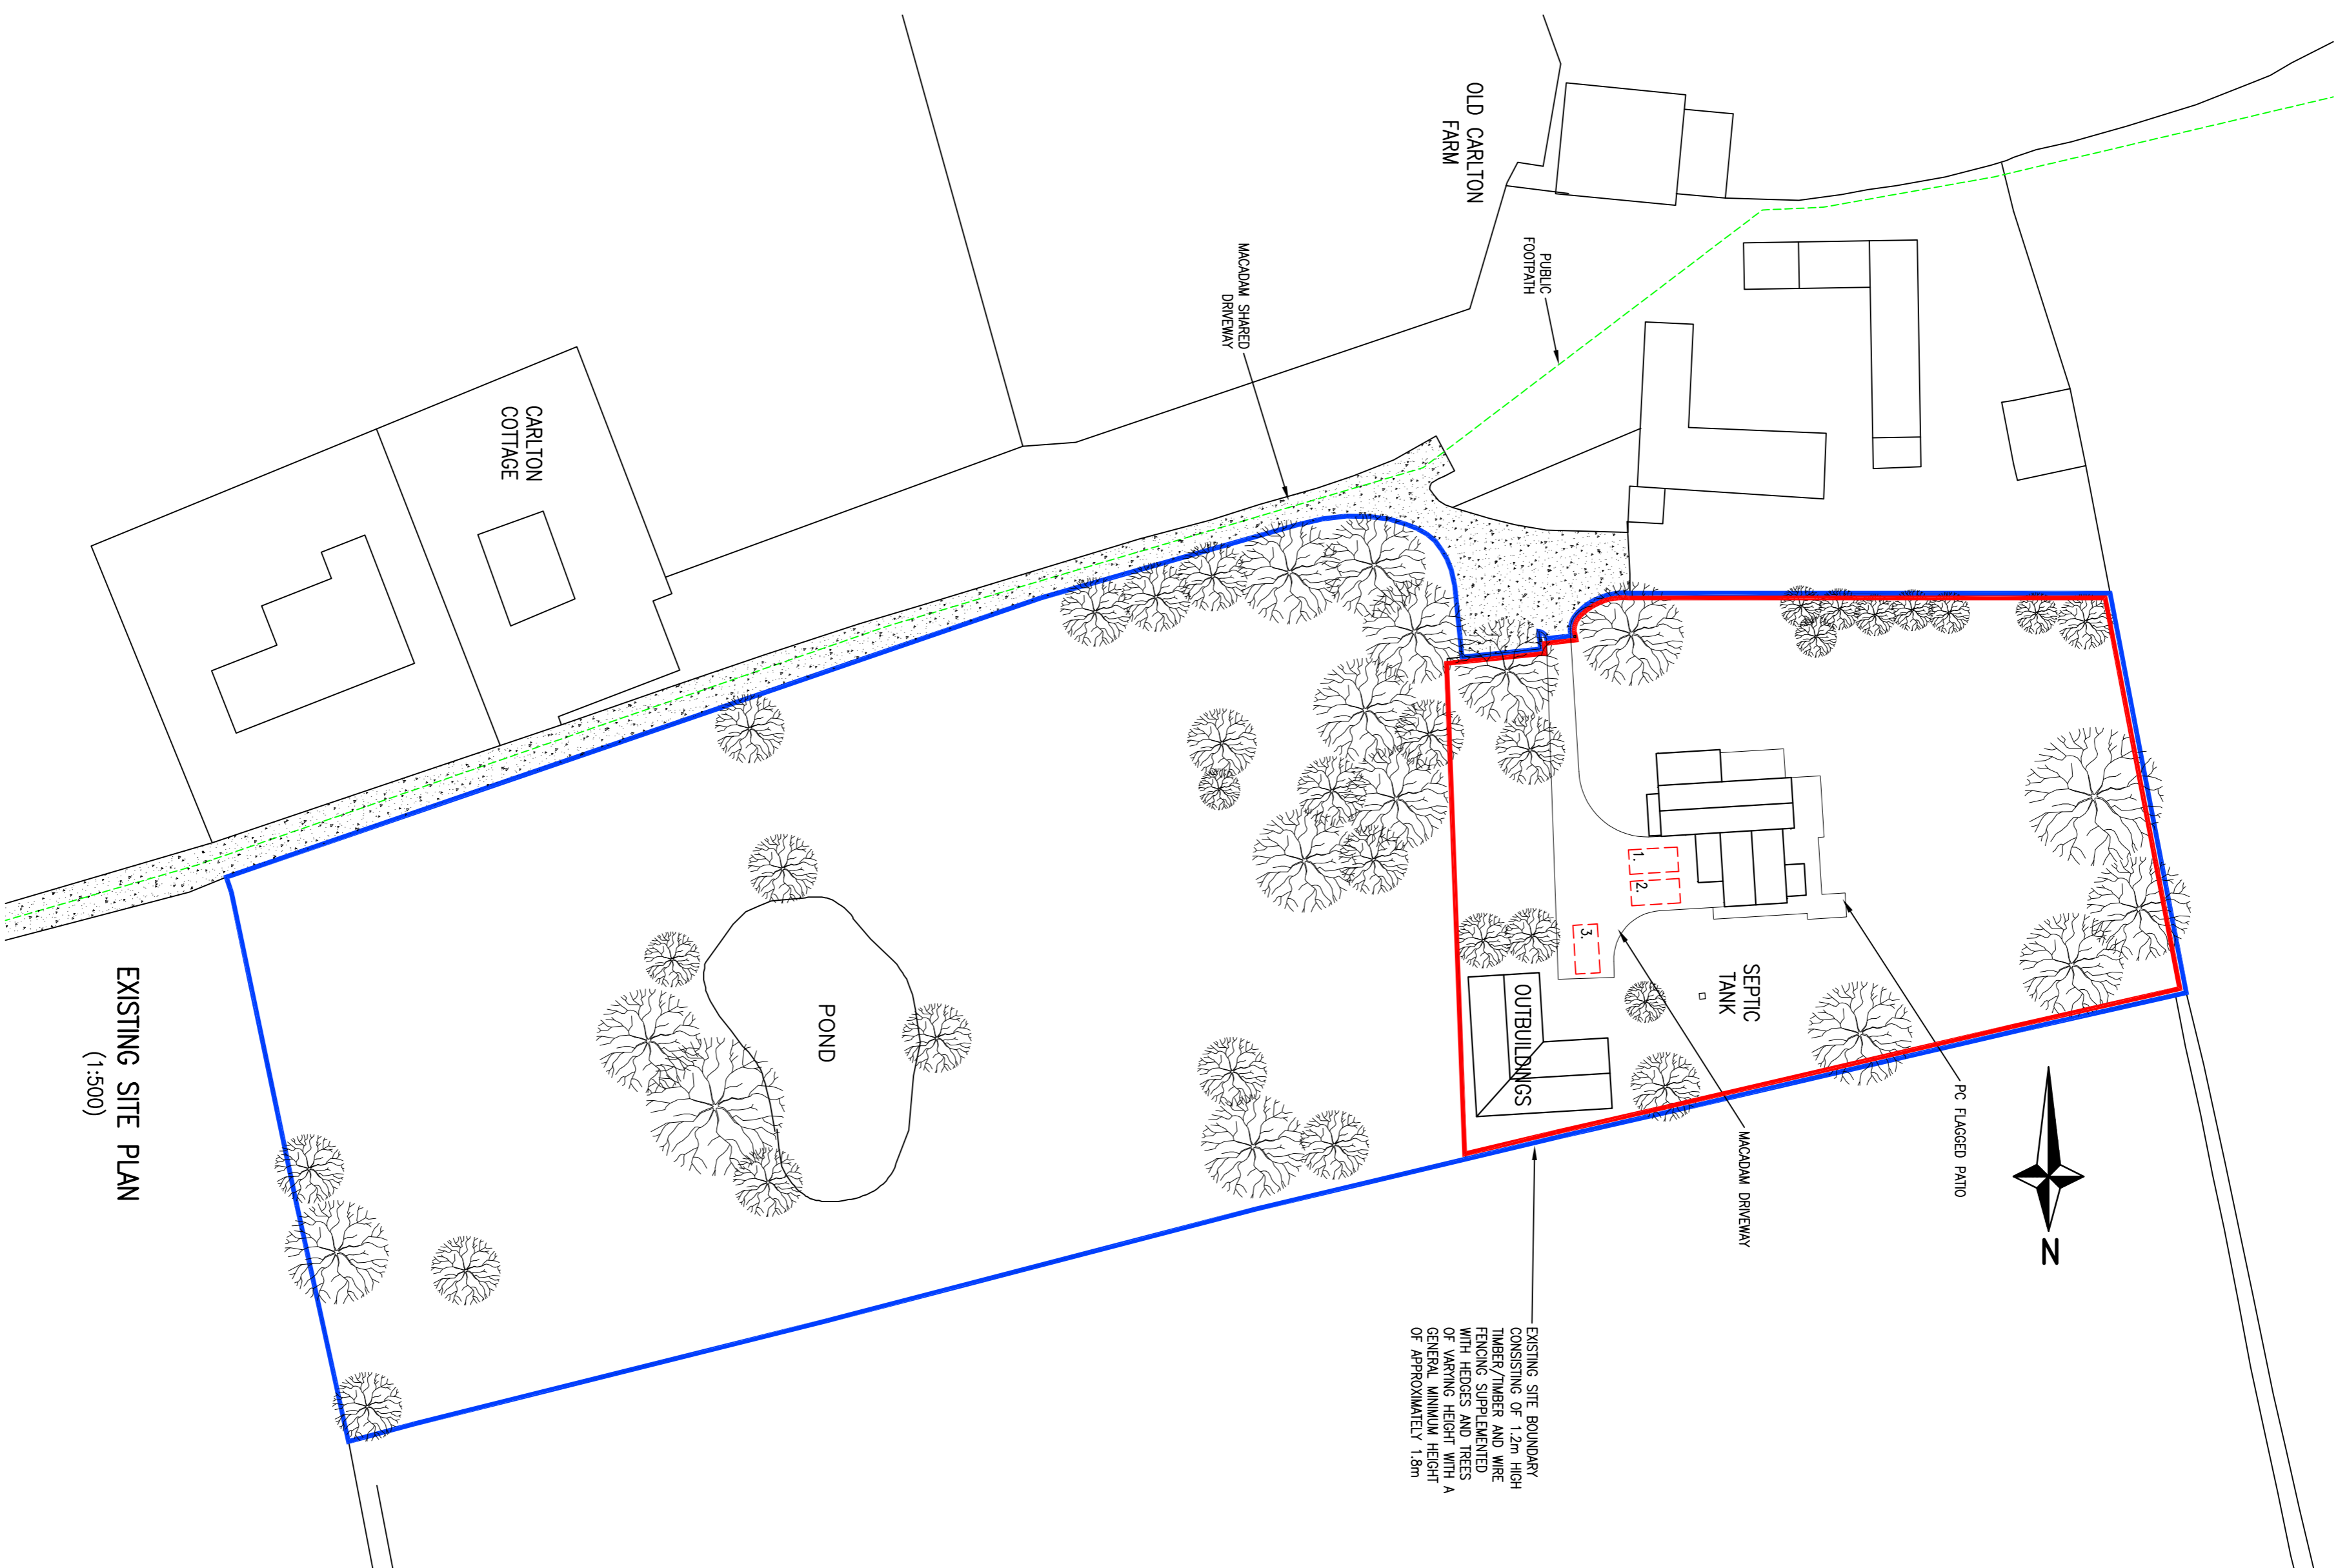

EXISTING SITE PLAN  
(1:500)

EXISTING SITE BOUNDARY  
CONSISTING OF 1.2m HIGH  
FENCING SUPERSEDED BY  
A GENERAL MINIMUM HEIGHT  
OF APPROXIMATELY 1.8m

NOTES

1.0 GENERAL

- 1.1 ALL DIMENSIONS ARE IN MILLIMETERS UNLESS NOTED OTHERWISE.
- 1.2 ALL LEVELS ARE IN METERS UNLESS NOTED OTHERWISE.
- 1.3 ALL DIMENSIONS AND LEVELS ARE APPROXIMATE AND ARE TO BE CHECKED ON SITE PRIOR TO COMMENCEMENT OF THE WORKS.
- 1.4 THIS DRAWING IS TO BE READ IN CONJUNCTION WITH ALL OTHER RELEVANT ENGINEERS AND ARCHITECTS DRAWINGS AND THE SPECIFICATION.
- 1.5 WHERE DIMENSIONS ON SITE VARY SIGNIFICANTLY FROM THOSE INDICATED ON THIS DRAWING THE CONTRACTOR SHOULD SEEK FURTHER ADVICE FROM THE ENGINEER PRIOR TO PROCEEDING WITH THE WORK.

No.	Date	Description	By
P1	12.11.21	PUBLIC RIGHTS OF WAY INDICATED. BOUNDARY AMENDED.	PM

THE GRANARY,  
WARTHILL, YORK

LOCATION PLAN  
AND EXISTING SITE PLAN

PHILIP HODGSON

**HOLLOWAY**  
**JENNINGS**  
Consulting Civil & Structural Engineers

Connaught House, Park View, Lathouse  
Wetherby, West Yorkshire LS23 7YK  
01937 546464  
info@hollwayjennings.co.uk

PLANNING APPROVAL

Submitted	Checked By	Date	Scale
P M	M H	OCT 2021	6063
P M	P M	OCT 2021	1:2500/1:500

6063-HJCE-XX-DR-AR-1001 P1