


NOTES

1.0 GENERAL

- 1.1 ALL DIMENSIONS ARE IN MILLIMETERS UNLESS NOTED OTHERWISE.
- 1.2 ALL LEVELS ARE IN METERS UNLESS NOTED OTHERWISE.
- 1.3 ALL DIMENSIONS AND LEVELS ARE APPROXIMATE AND ARE TO BE CHECKED ON SITE PRIOR TO COMMENCEMENT OF THE WORKS.
- 1.4 THIS DRAWING IS TO BE READ IN CONJUNCTION WITH ALL OTHER RELEVANT ENGINEERS AND ARCHITECTS DRAWINGS AND THE SPECIFICATION.
- 1.5 WHERE CONDITIONS ON SITE VARY SIGNIFICANTLY FROM THOSE ASSUMED IN THE DESIGN, THE CONTRACTOR SHOULD SEEK FURTHER ADVICE FROM THE ENGINEER PRIOR TO PROCEEDING WITH THE WORK.

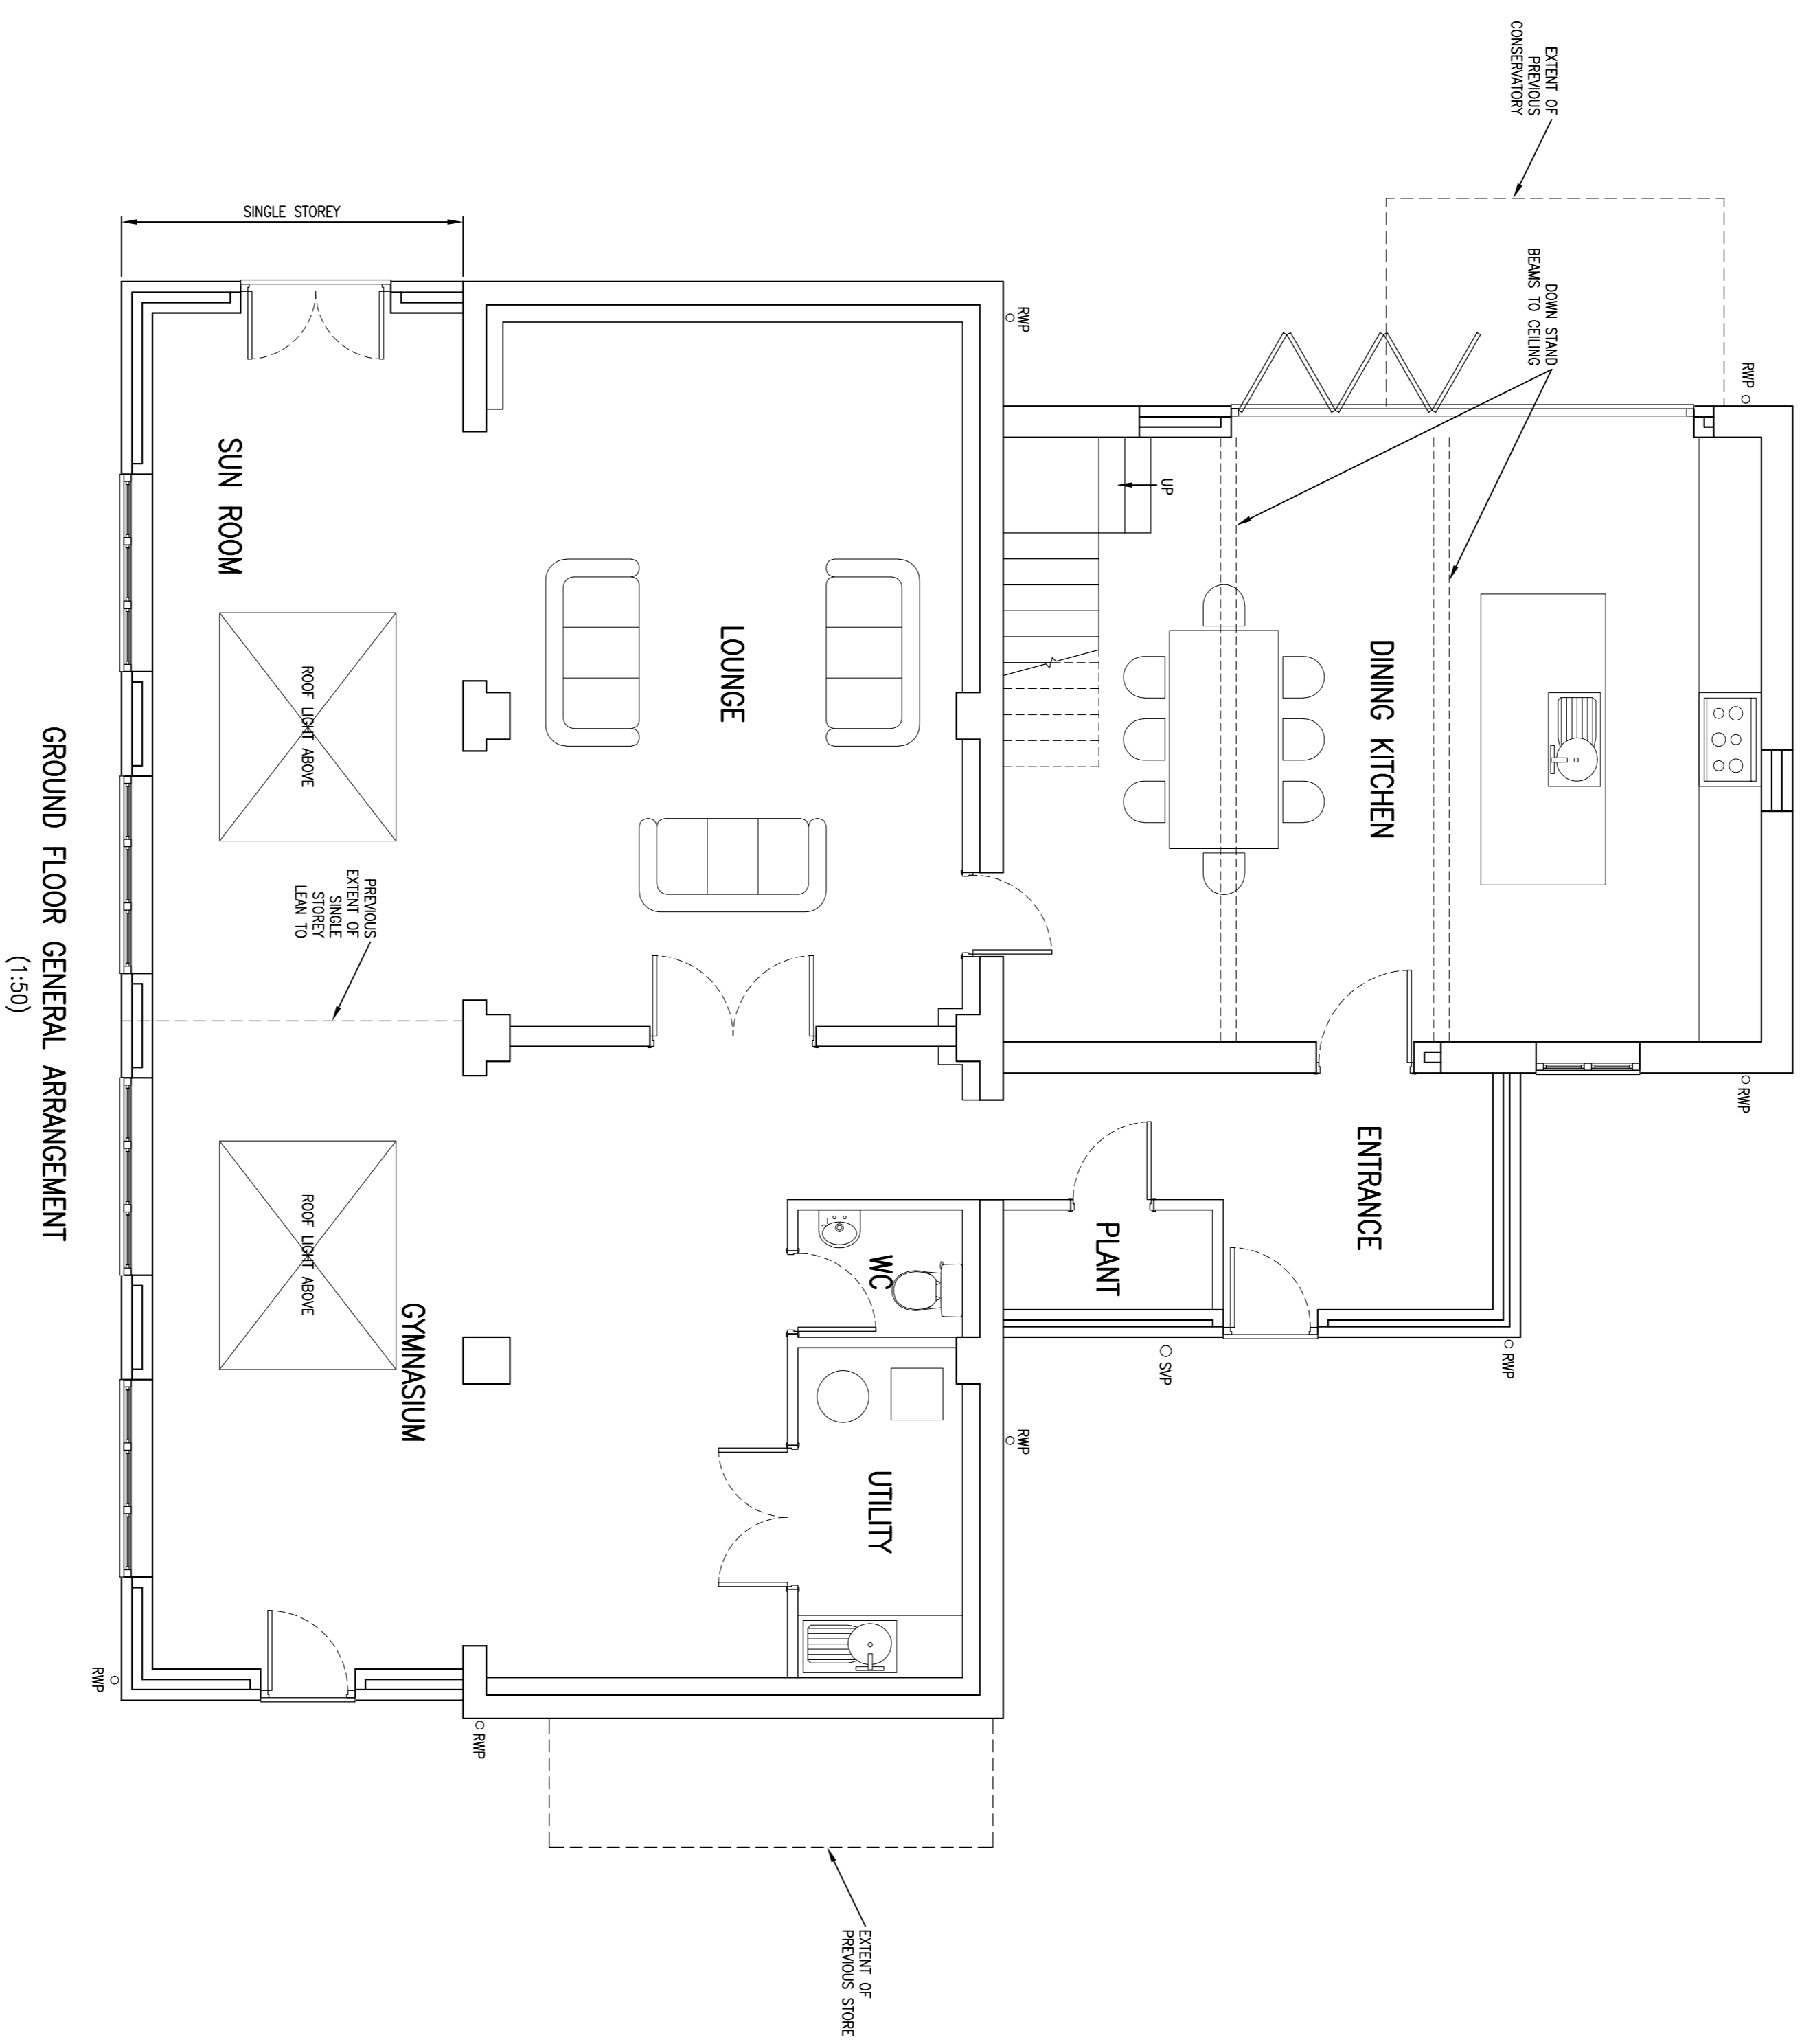

GROUND FLOOR GENERAL ARRANGEMENT
(1:50)

Client
PHILIP HODGSON

HOLLOWAY JENNINGS
Consulting Civil & Structural Engineers

Corninghams House, Park View, Lathouse
Wetherby, West Yorkshire LS23 7PA
01937 546444
info@hollowayjennings.co.uk

PLANNING APPROVAL

Submitted	P M	Checked By	M H	Price Ref.	6063
Drawn By	P M	Date	MAY 2023	Scale @ 1:1	1:50
Project	Owner - Value - Land - Type - Size - Nature				
6063-HJCE-XX-00-DR-AR-1012					