

CONTROL INFORMATION


STN	EASTING	NORTHING	LEVEL	DESCRIPTION
4	999.14	971.06	99.85	SURVEY NAIL
5	992.11	986.90	99.82	SURVEY NAIL

NOTES:-
 GRID OF LOCAL ORIGIN.
 LEVELS NOT RELATIVE TO OSBM
 LOCAL DATUM FFL AS SHOWN
 VALUE 100.00M
 ALL COVERS SHOWING INVERT LEVELS HAVE
 BEEN LIFTED. PIPE SIZES, DIRECTION OF FLOW
 AND TYPE ARE DETERMINED FROM ALL
 AVAILABLE INFORMATION BUT ARE NOT PROVEN.
 ALL TREE SPECIES UNCONFIRMED.
 ALL TREE DETAILS APPROXIMATE ONLY.

KEY:-

BH	BORE HOLE
BO	BOLLARD
BT	BRITISH TELECOM
CL	COVER LEVEL
CTV	CABLE TV
DC	DRAINAGE CHANNEL
DP	DOWN PIPE
EP	ELECTRICITY POLE
FFL	FINISHED FLOOR LEVEL
FH	FIRE HYDRANT
G	GULLY
GV	GAS VALVE
IC	INSPECTION COVER
IL	INVERT LEVEL
KO	KERB OUTLET
LP	LAMP POST
MH	MANHOLE
MK	MARKER
PO	POST
RS	ROAD SIGN
ST	STOP TAG
SV	STOP VALVE
TOP	TOP OF FENCE
TOH	TOP OF HEDGE
TOP	TOP OF PIPE
TOW	TOP OF WALL
TP	TELEPHONE POLE
UTL	UNABLE TO LIFT
VP	VENT PIPE
WM	WATER METER
WO	WASH OUT

FOR FLOOR PLANS SEE: MS-6094A
 FOR ELEVATIONS SEE: MS-6094B
 FOR SECTIONS SEE: MS-6094C

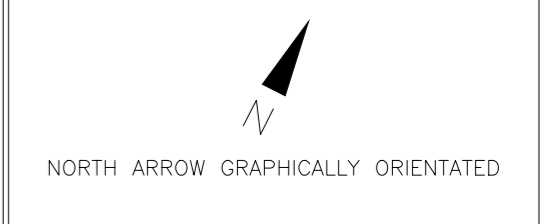

CLIENT DONALD PURKISS + ASSOCIATES LLP
 1A KING STREET
 ESSEX
 CB10 1HE

LOCATION ARCHERS HALL
 BUNTINGFORD
 SG9 9LW

TITLE TOPOGRAPHICAL SURVEY

DRAWING NUMBER	SCALE	SIZE
MS-6094	1:100	A1
AUTHOR	DATE	
JDC	APRIL 2021	