


EXISTING FLOOR PLAN

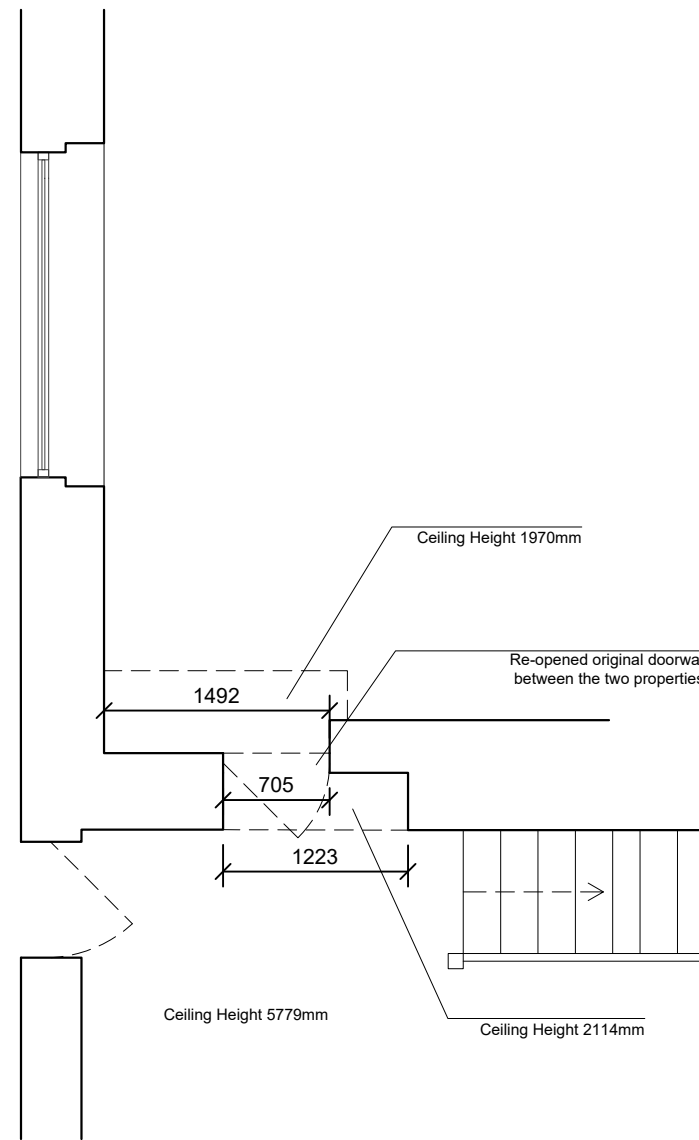

PROPOSED FLOOR PLAN

This drawing is copyright of Lewis Property Woodstock Ltd., reproduction is only to take place with written authority.

Job Title: 2 Market Street and 1 High Street, Woodstock

Drawing Title: Existing + Proposed Floor Plan's

Drawing No.:160_EP+PP001_REVA

Date: June 2023

Scale: 50 @A3