
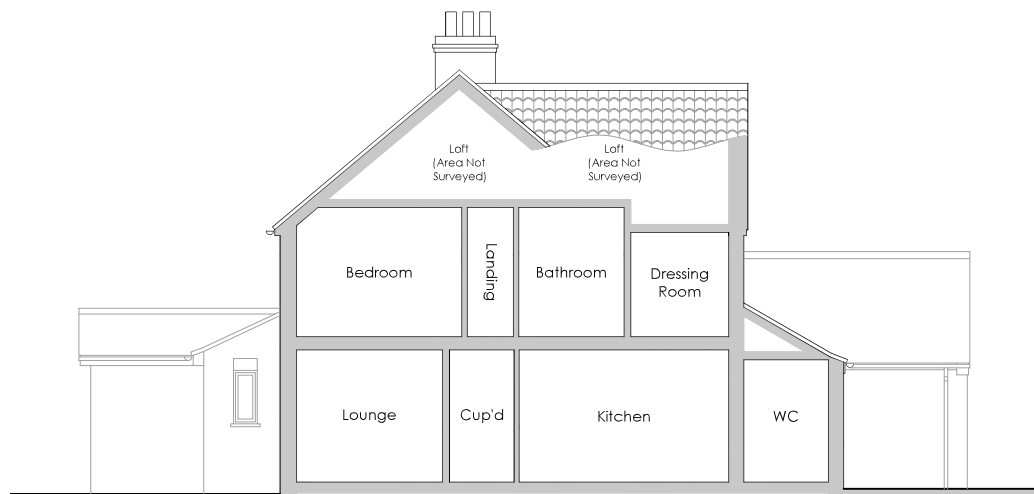
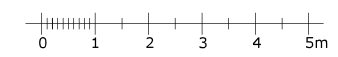
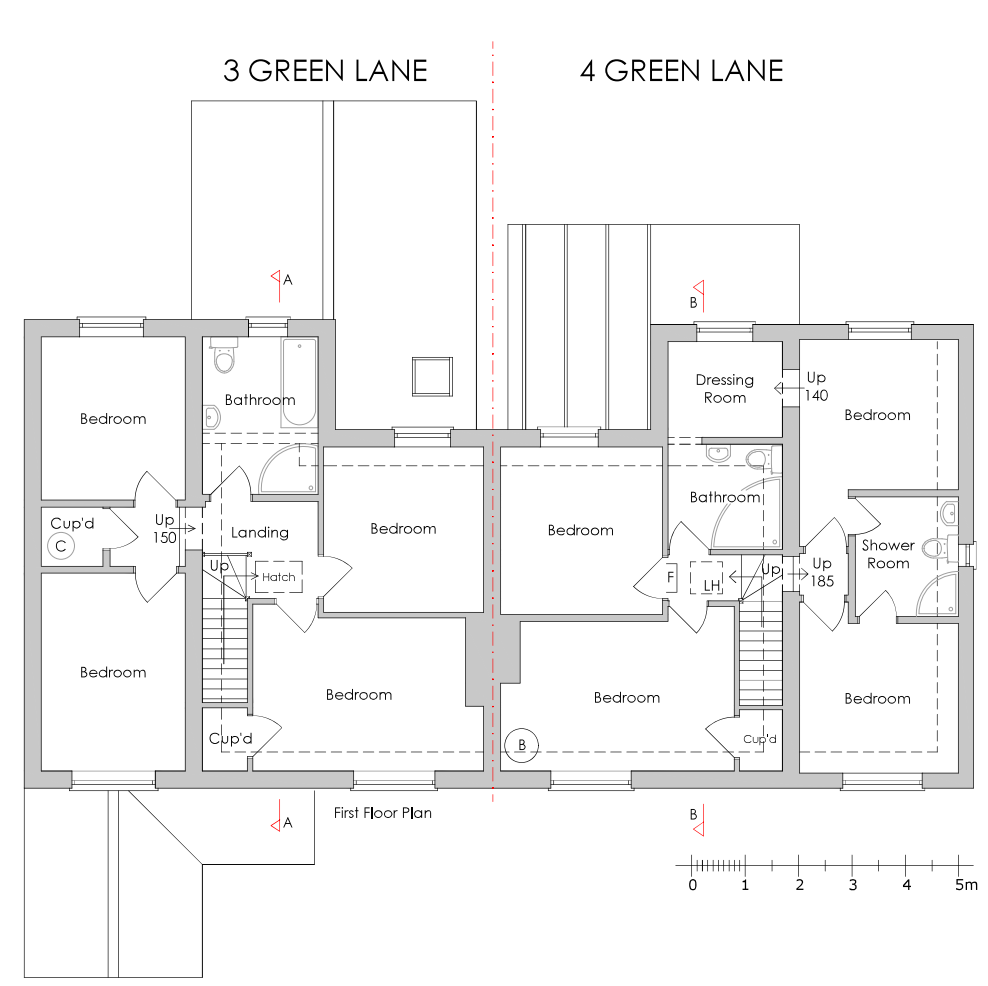


3 GREEN LANE

4 GREEN LANE

3 GREEN LANE

4 GREEN LANE

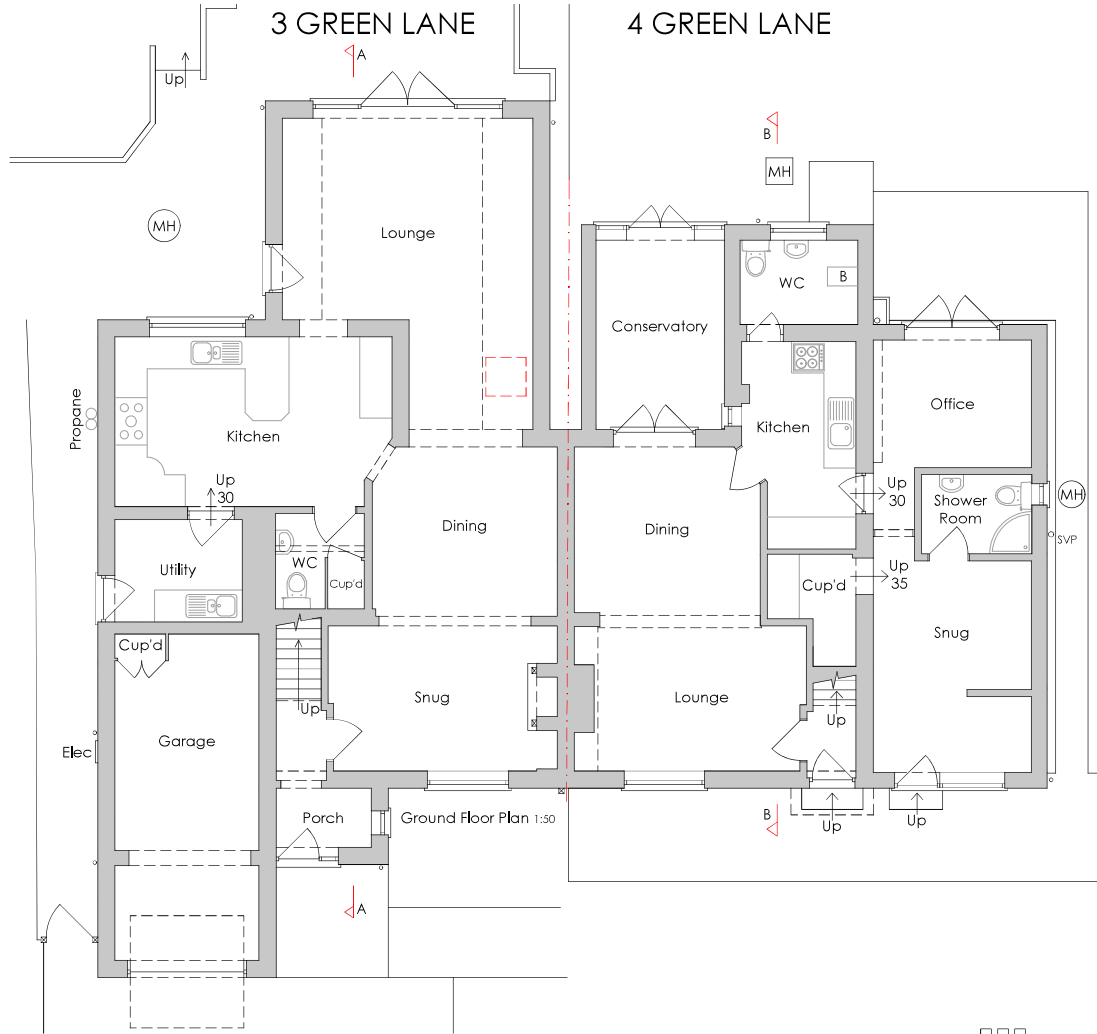

Date	Revision	Description
 <b>VERTEX ARCHITECTURE</b>		
<small>Info@vertexarchitecture.co.uk   www.vertexarchitecture.co.uk            25-27 Sandringham Road, Norwich, Norfolk, NR3 1JL (01603 202288)            St Georges Works, St Georges, Norwich, Norfolk, NR3 1JL (01603 579666)</small>		
<b>Project:</b> 4 Green Lane, Thornham, Norfolk, PE36 6NQ		
<b>Subject:</b> Extensions & Alterations to Dwelling Existing Floor Plans & Sections		
<b>Date:</b> February 2022	<b>Scale:</b> 1:50 @ A1	
<b>Project No.:</b> 21069	<b>Drawing No.:</b> 01	<b>Revision:</b> A