




**GROUND FLOOR PLAN  
AS EXISTING**

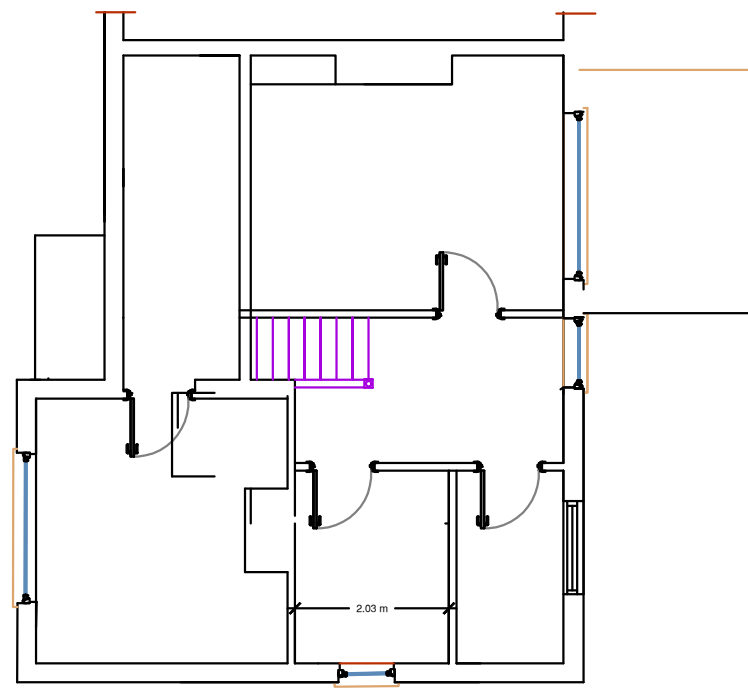

**FIRST FLOOR PLAN  
AS EXISTING**

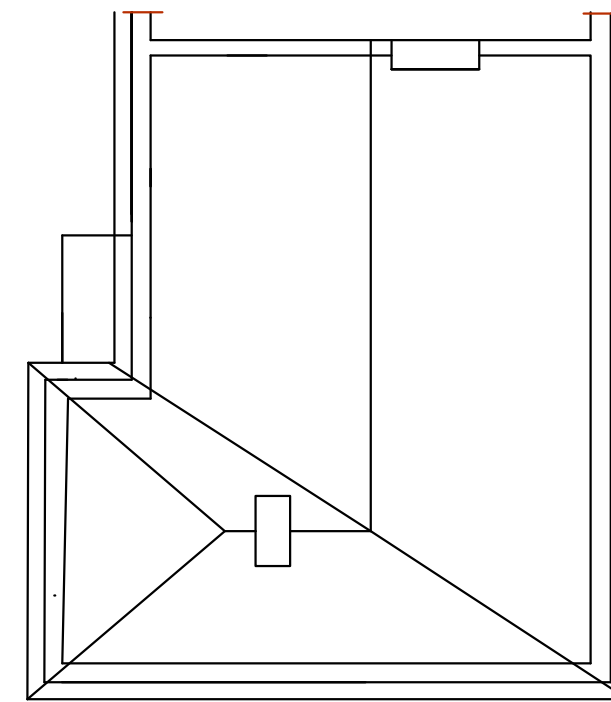

**ROOF PLAN AS EXISTING**

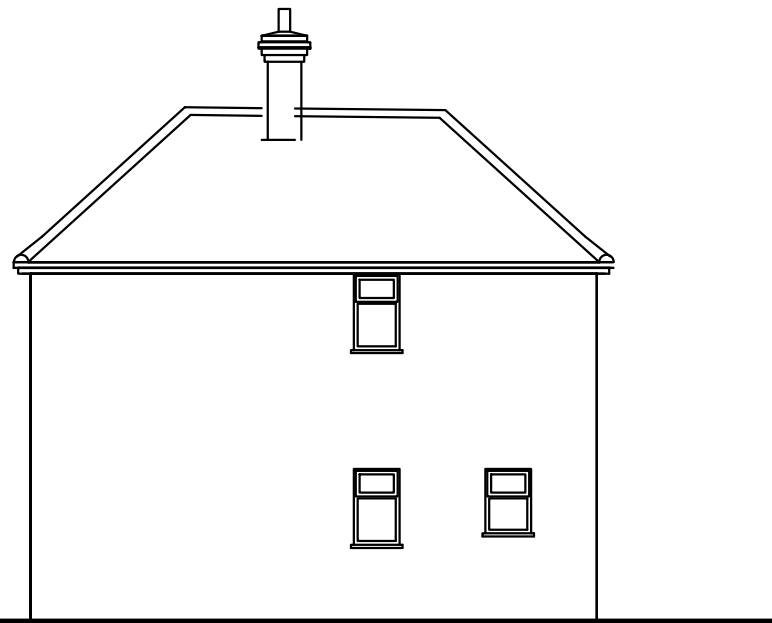

**FLANK ELEVATION AS EXISTING**



**FLANK ELEVATION AS EXISTING**



**FLANK ELEVATION AS EXISTING**

<b>SCALE BAR 1:50</b> 1000mm    2000mm    3000mm 2000mm    4000mm    6000mm		<b>SCALE</b> 1 : 50/20	<b>DRAWING NO.</b> 82/1211/02	<b>REV</b> -	<b>DATE</b> 05/01/2021	<b>DWG</b> CG
<b>SCALE BAR 1:100</b> SITE DIMENSIONS TO BE CHECKED ON SITE BEFORE SITE WORKS START						
<b>DRAWING TITLE</b> FLOOR PLAN AS EXISTING		<b>PAPER size</b> A3	<b>PROJECT</b> 108 GREAT CAMBRIDGE ROAD LONDON N17 8LT		<b>DESIGN-TECT</b> email: mail@designtect.co.uk ph 020 3623 4202	
		<b>STATUS</b> DES/DWG				