
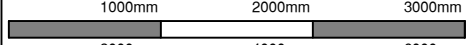


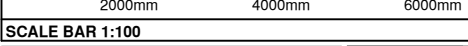

**REAR ELEVATION AS PROPOSED**

<b>SCALE BAR 1:50</b> 1000mm    2000mm    3000mm  2000mm    4000mm    6000mm		<b>SCALE</b> 1 : 50	<b>DRAWING NO.</b> 82/1211/08	<b>REV</b> B	<b>DATE</b> 28/06/2023	<b>DWG</b> CG
<b>SCALE BAR 1:100</b> 2000mm    4000mm    6000mm 		SITE DIMENSIONS TO BE CHECKED ON SITE BEFORE SITE WORKS START				
<b>DRAWING TITLE</b> REAR ELEVATION AS PROPOSED		<b>PAPER size</b> A3	<b>PROJECT</b> 6 BELDAM HAW HALSTEAD KENT TN14 7DA		<b>DESIGN-TECT</b> email: mail@designtect.co.uk p ph 020 3623 4202	
		<b>STATUS</b> DES/DWG				