

SCALE BAR 1 : 200

BLOCK PLAN SCALE 1 : 200




SITE PLAN SCALE 1 : 500



LOCATION PLAN SCALE 1 : 1250

Allotment Gardens

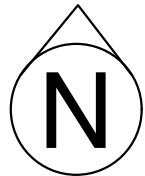

<div>SCALE BAR 1:50</div> <div><div><div></div><div></div><div></div></div><div>1000mm2000mm3000mm</div><div>2000mm4000mm6000mm</div></div> <div>SCALE BAR 1:100</div>		<div>SCALE</div> <div>A/S</div>		<div>DRAWING NO.</div> <div>82/1212/03</div>	<div>REV</div> <div>-</div>	<div>DATE</div> <div>07/12/2022</div>	<div>DWG</div> <div>CG</div>
		SITE DIMENSIONS TO BE CHECKED ON SITE BEFORE SITE WORKS START					
<div>DRAWING TITLE</div> <div>LOCATION, SITE AND BLOCK PLANS AS PROPOSED</div>		<div>PAPER size</div> <div>A3</div> <div>STATUS</div> <div>SUR/DWG</div>	<div>PROJECT</div> <div>6 BELDAM HAW HALSTEAD SEVENOAKS TN14 6DA</div>		<div>DESIGN-TECT</div> <div>email: mail@designtect.co.uk Ph 020 3623 4202</div>		