
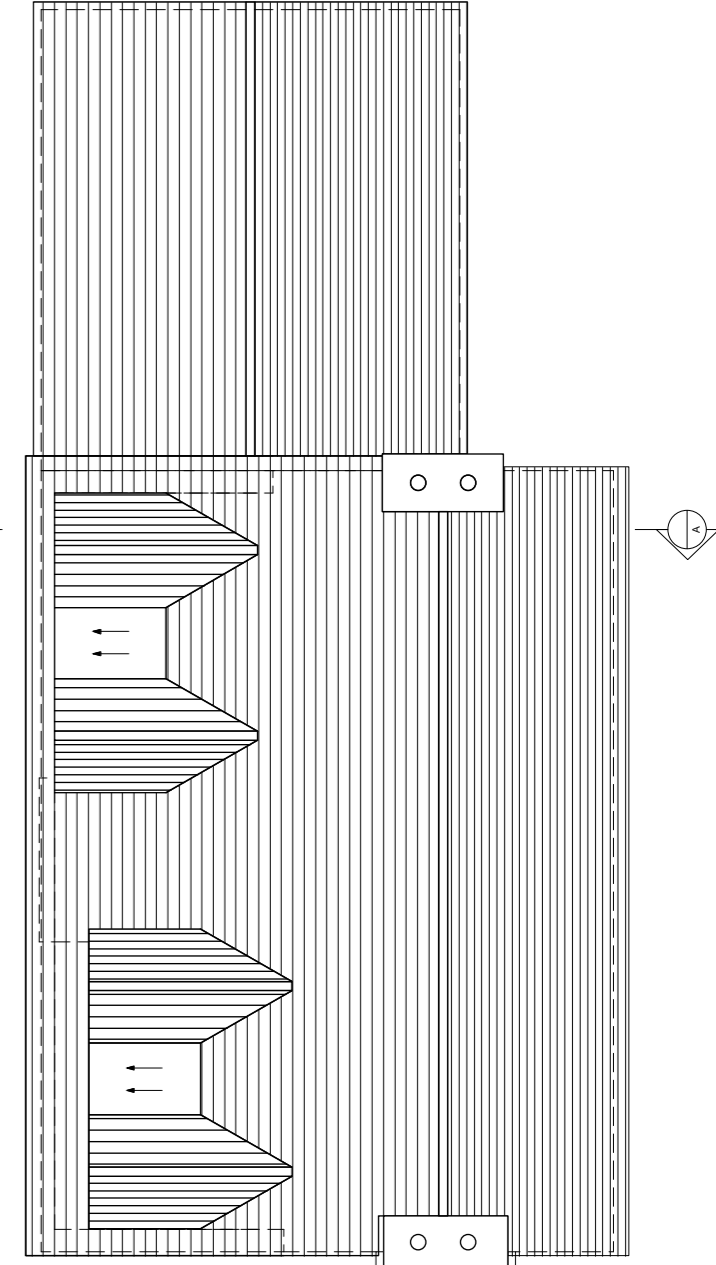
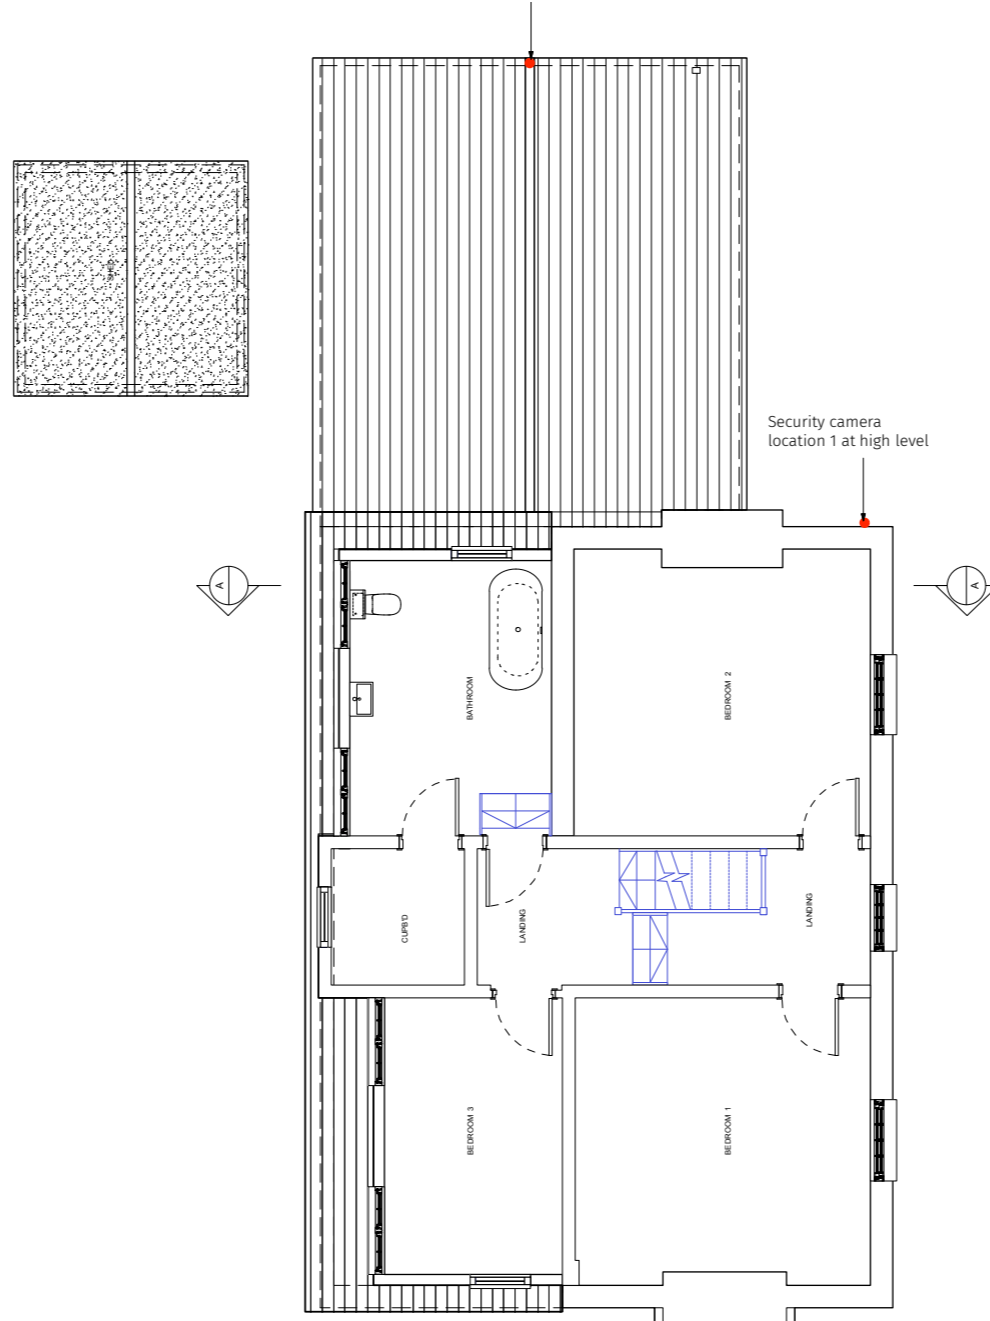


- Materials:**
1. Red facing brick
 2. Render
 3. Black painted timber weatherboard cladding
 4. Red hanging clay tiles
 5. Red clay plain roof tiles
 6. White timber windows/Doors
 7. Black timber fascia, soffit and rainwater goods

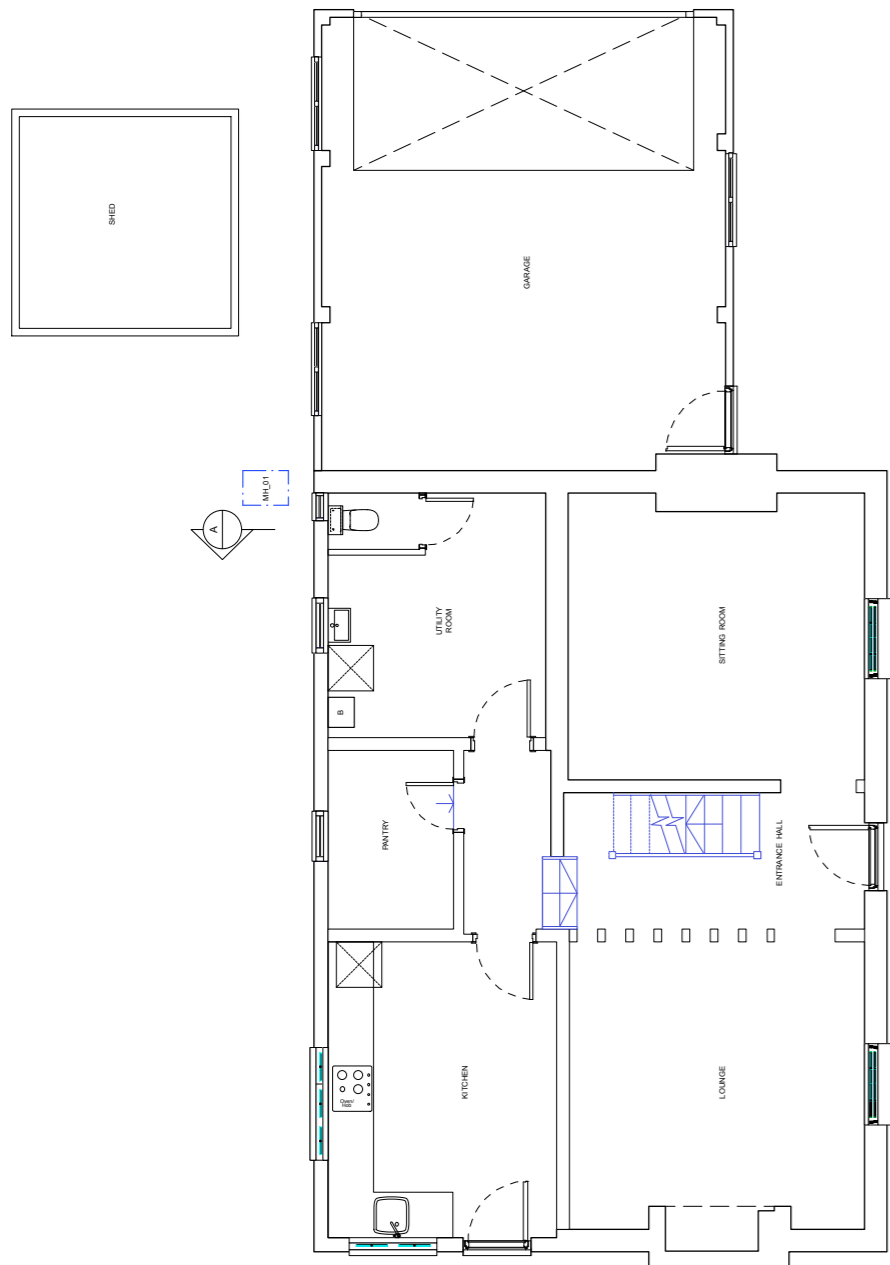

EXISTING GROUND FLOOR PLAN

EXISTING 1st FLOOR PLAN

EXISTING ROOF PLAN



Äröland
Design

3 Church Walk
Sawbridgeworth
Herts CM21 9BJ

07884294779

Revisions:

Project: Vine Cottage, High Wych Lane, Sawbridgeworth, CM21 0JJ

Drawing: Existing GF, 1st Floor & Roof Plans

Date: June 2023

Status:

Scale:

Drawing No:

Planning

1:100@A3

0303-0100-P