
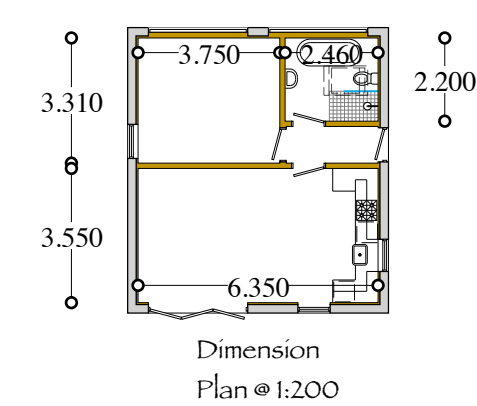


Bench Mark Designs

1 Montague Walk,
Upper Poppleton,
York. YO26 6JG
Phone/Fax: 01904 782 803
Mobile: 07759 054 683
E-mail: bobmarks@benchmdesigns.com
Web Site: www.benchmdesigns.com

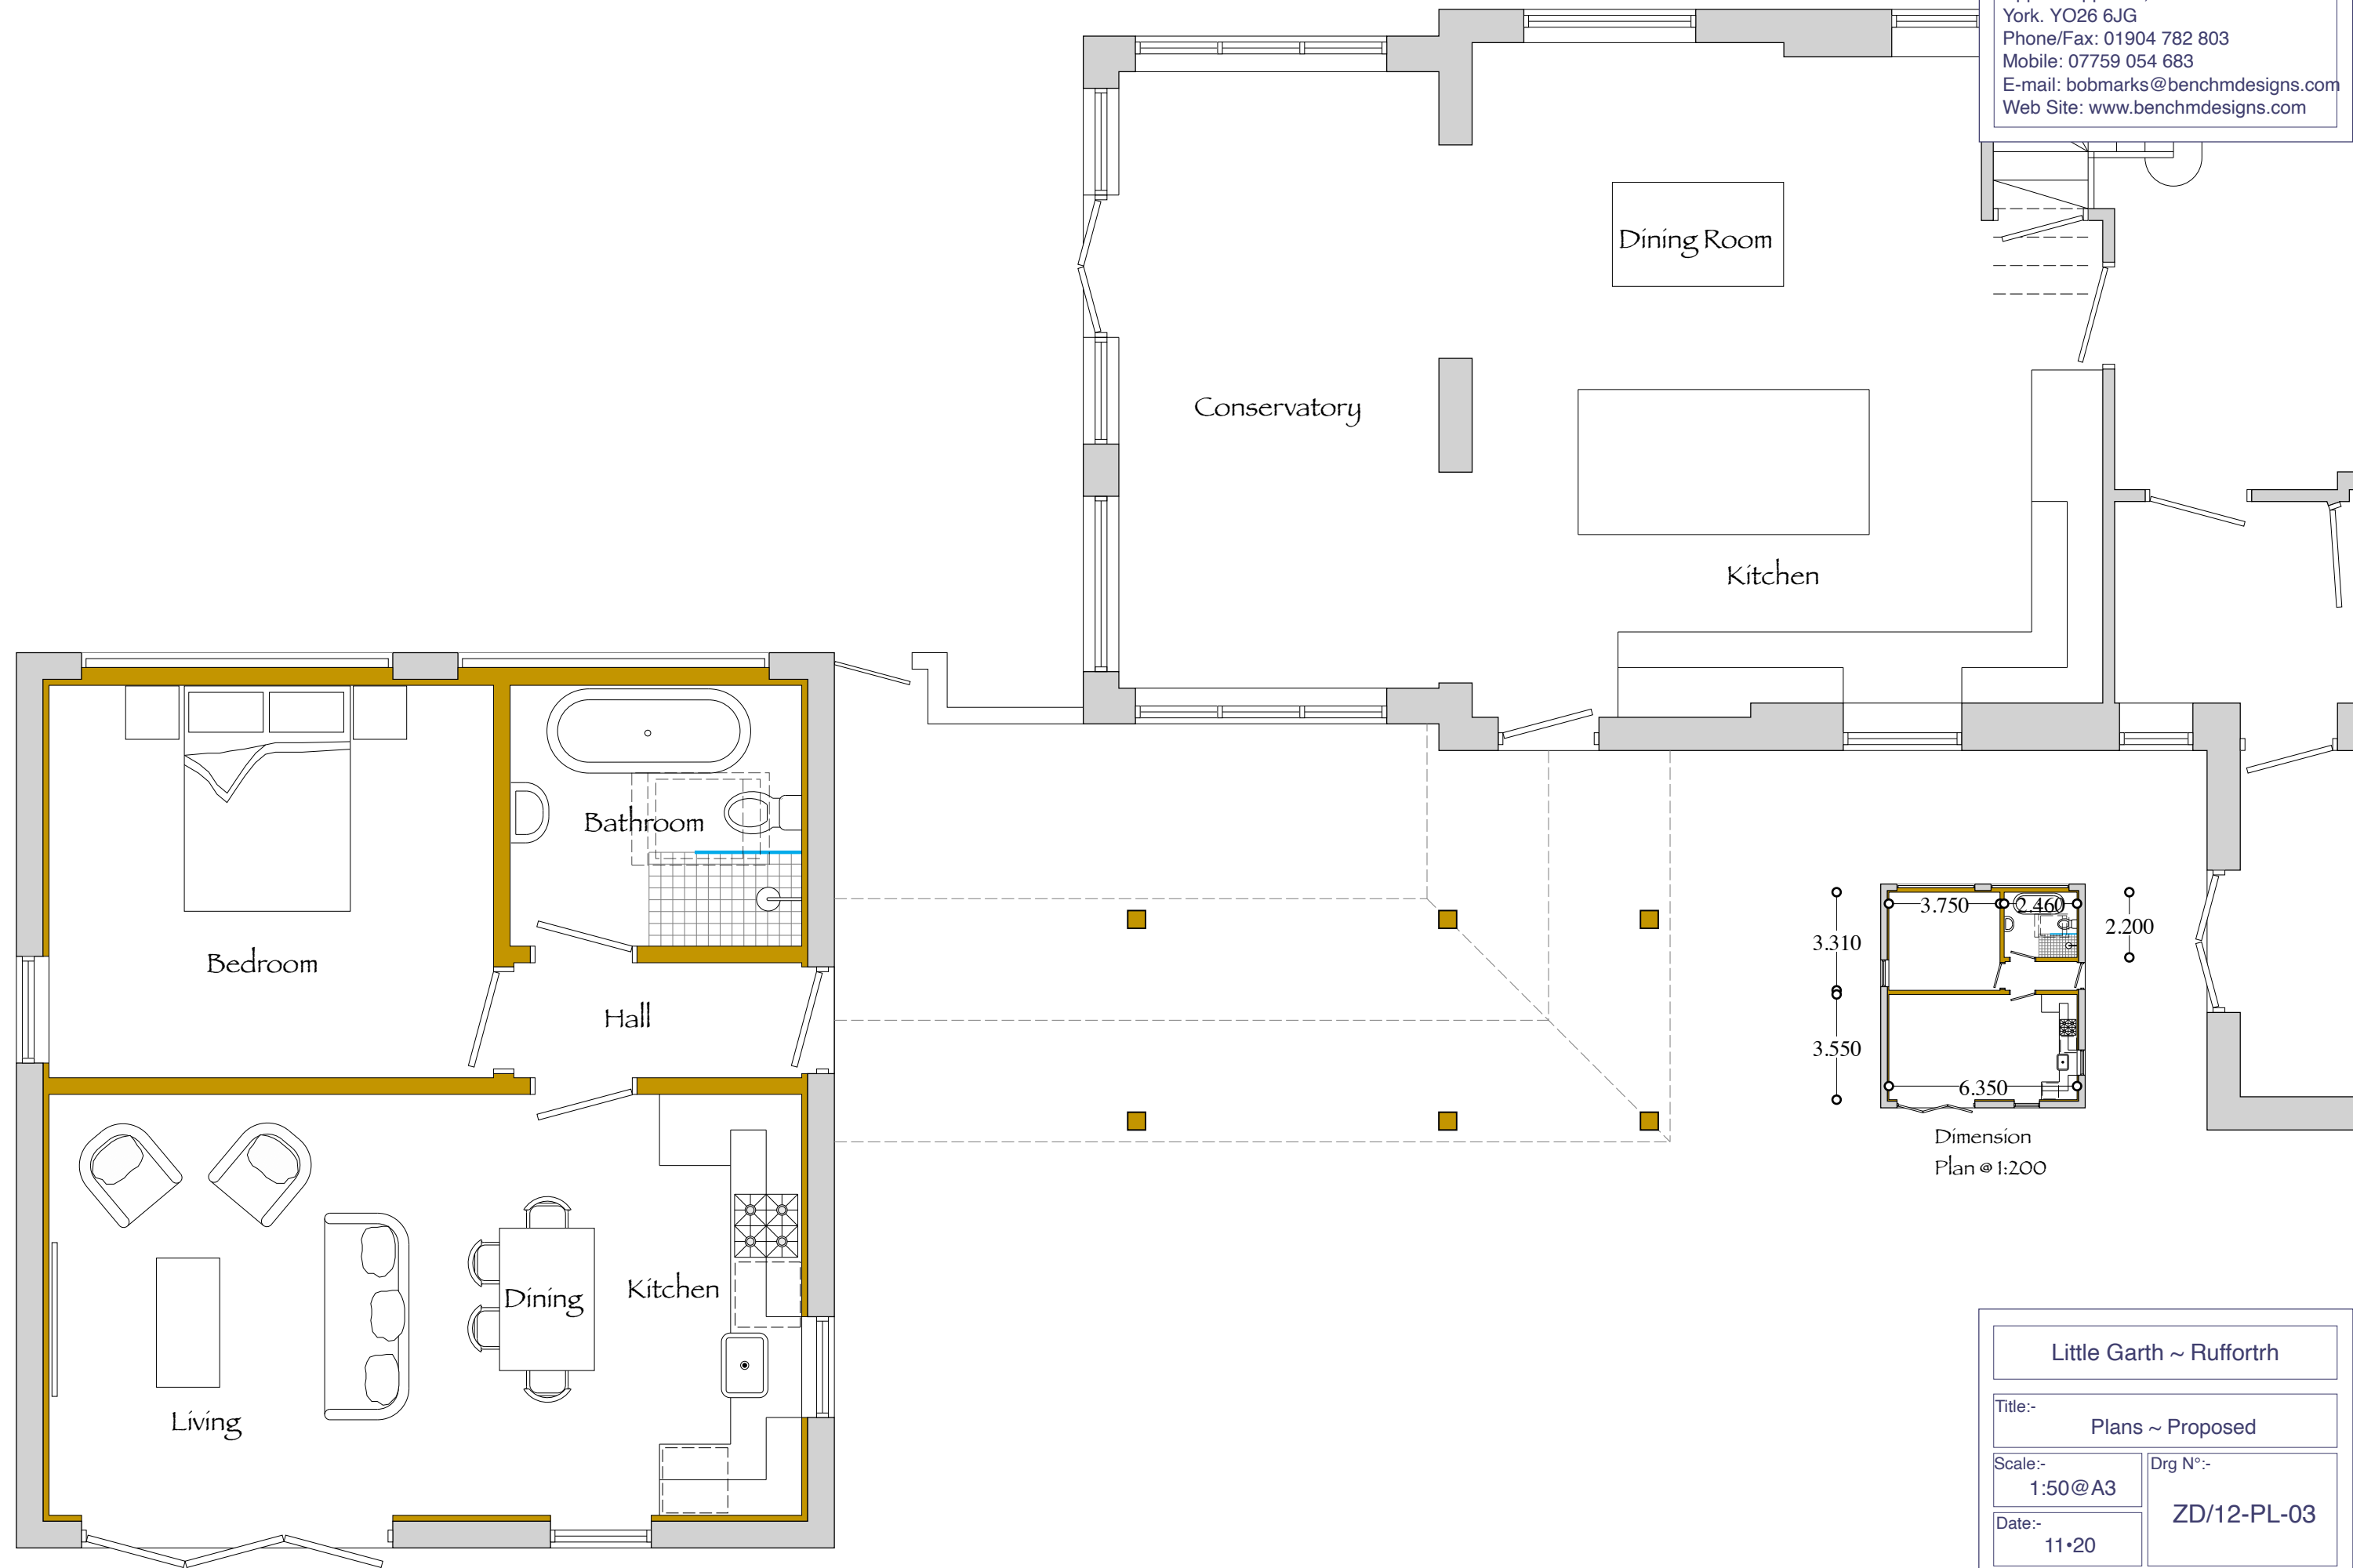

Little Garth ~ Rufforth	
Title:- Plans ~ Proposed	
Scale:- 1:50 @ A3	Drg N°:-
Date:- 11.20	ZD/12-PL-03