



FRONT ELEVATION

new window in existing bathroom

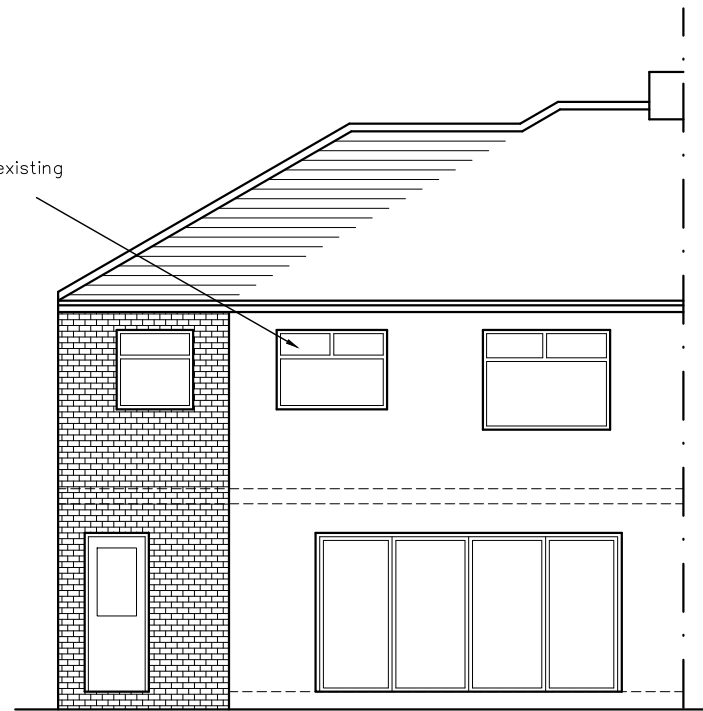




REAR ELEVATION

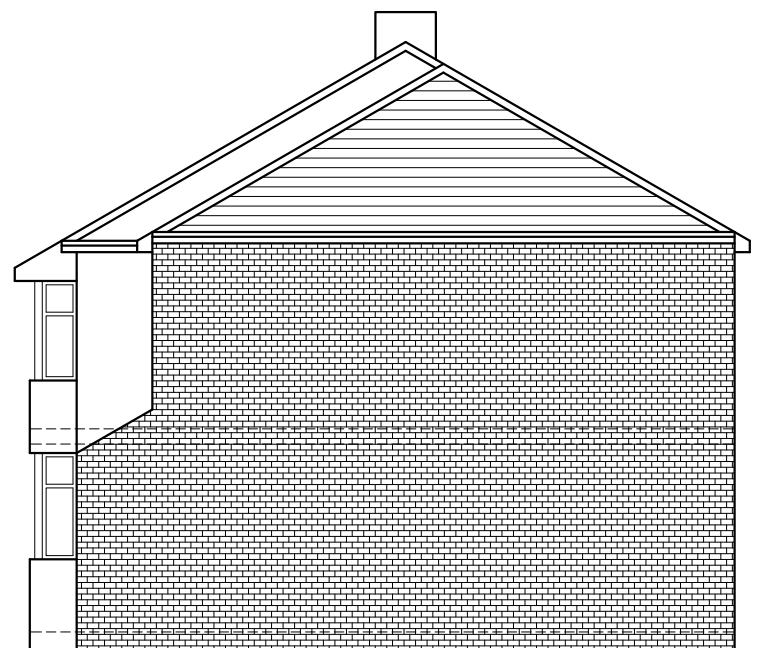

SIDE ELEVATION

MATERIAL SCHEDULE

New walls to extension to be red facing brickwork to match existing  
 New roof to be red clay roof tiles to match existing.  
 New windows & doors to be double glazed UPVC colour white to match existing.  
 New rainwater goods to be black UPVC to match existing.  
 New fascias and bargeboards to be UPVC black to match existing.

  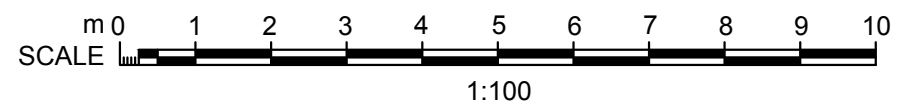

Revision Note	By
---------------	----

Job title					
100 St. Georges Avenue Windle					
Drawing title					
Elevations as Proposed					
Status		File Name		X-Ref File	
PLANNING					
Drawn by	date	checked by	date	Scale at A1	Scale at A3
	June 2023				1:100
Job No.	CPI cat.	Dwg No.	Revision		
23/012		04			
Contractors Drawing No.					