





SCALE 1:10

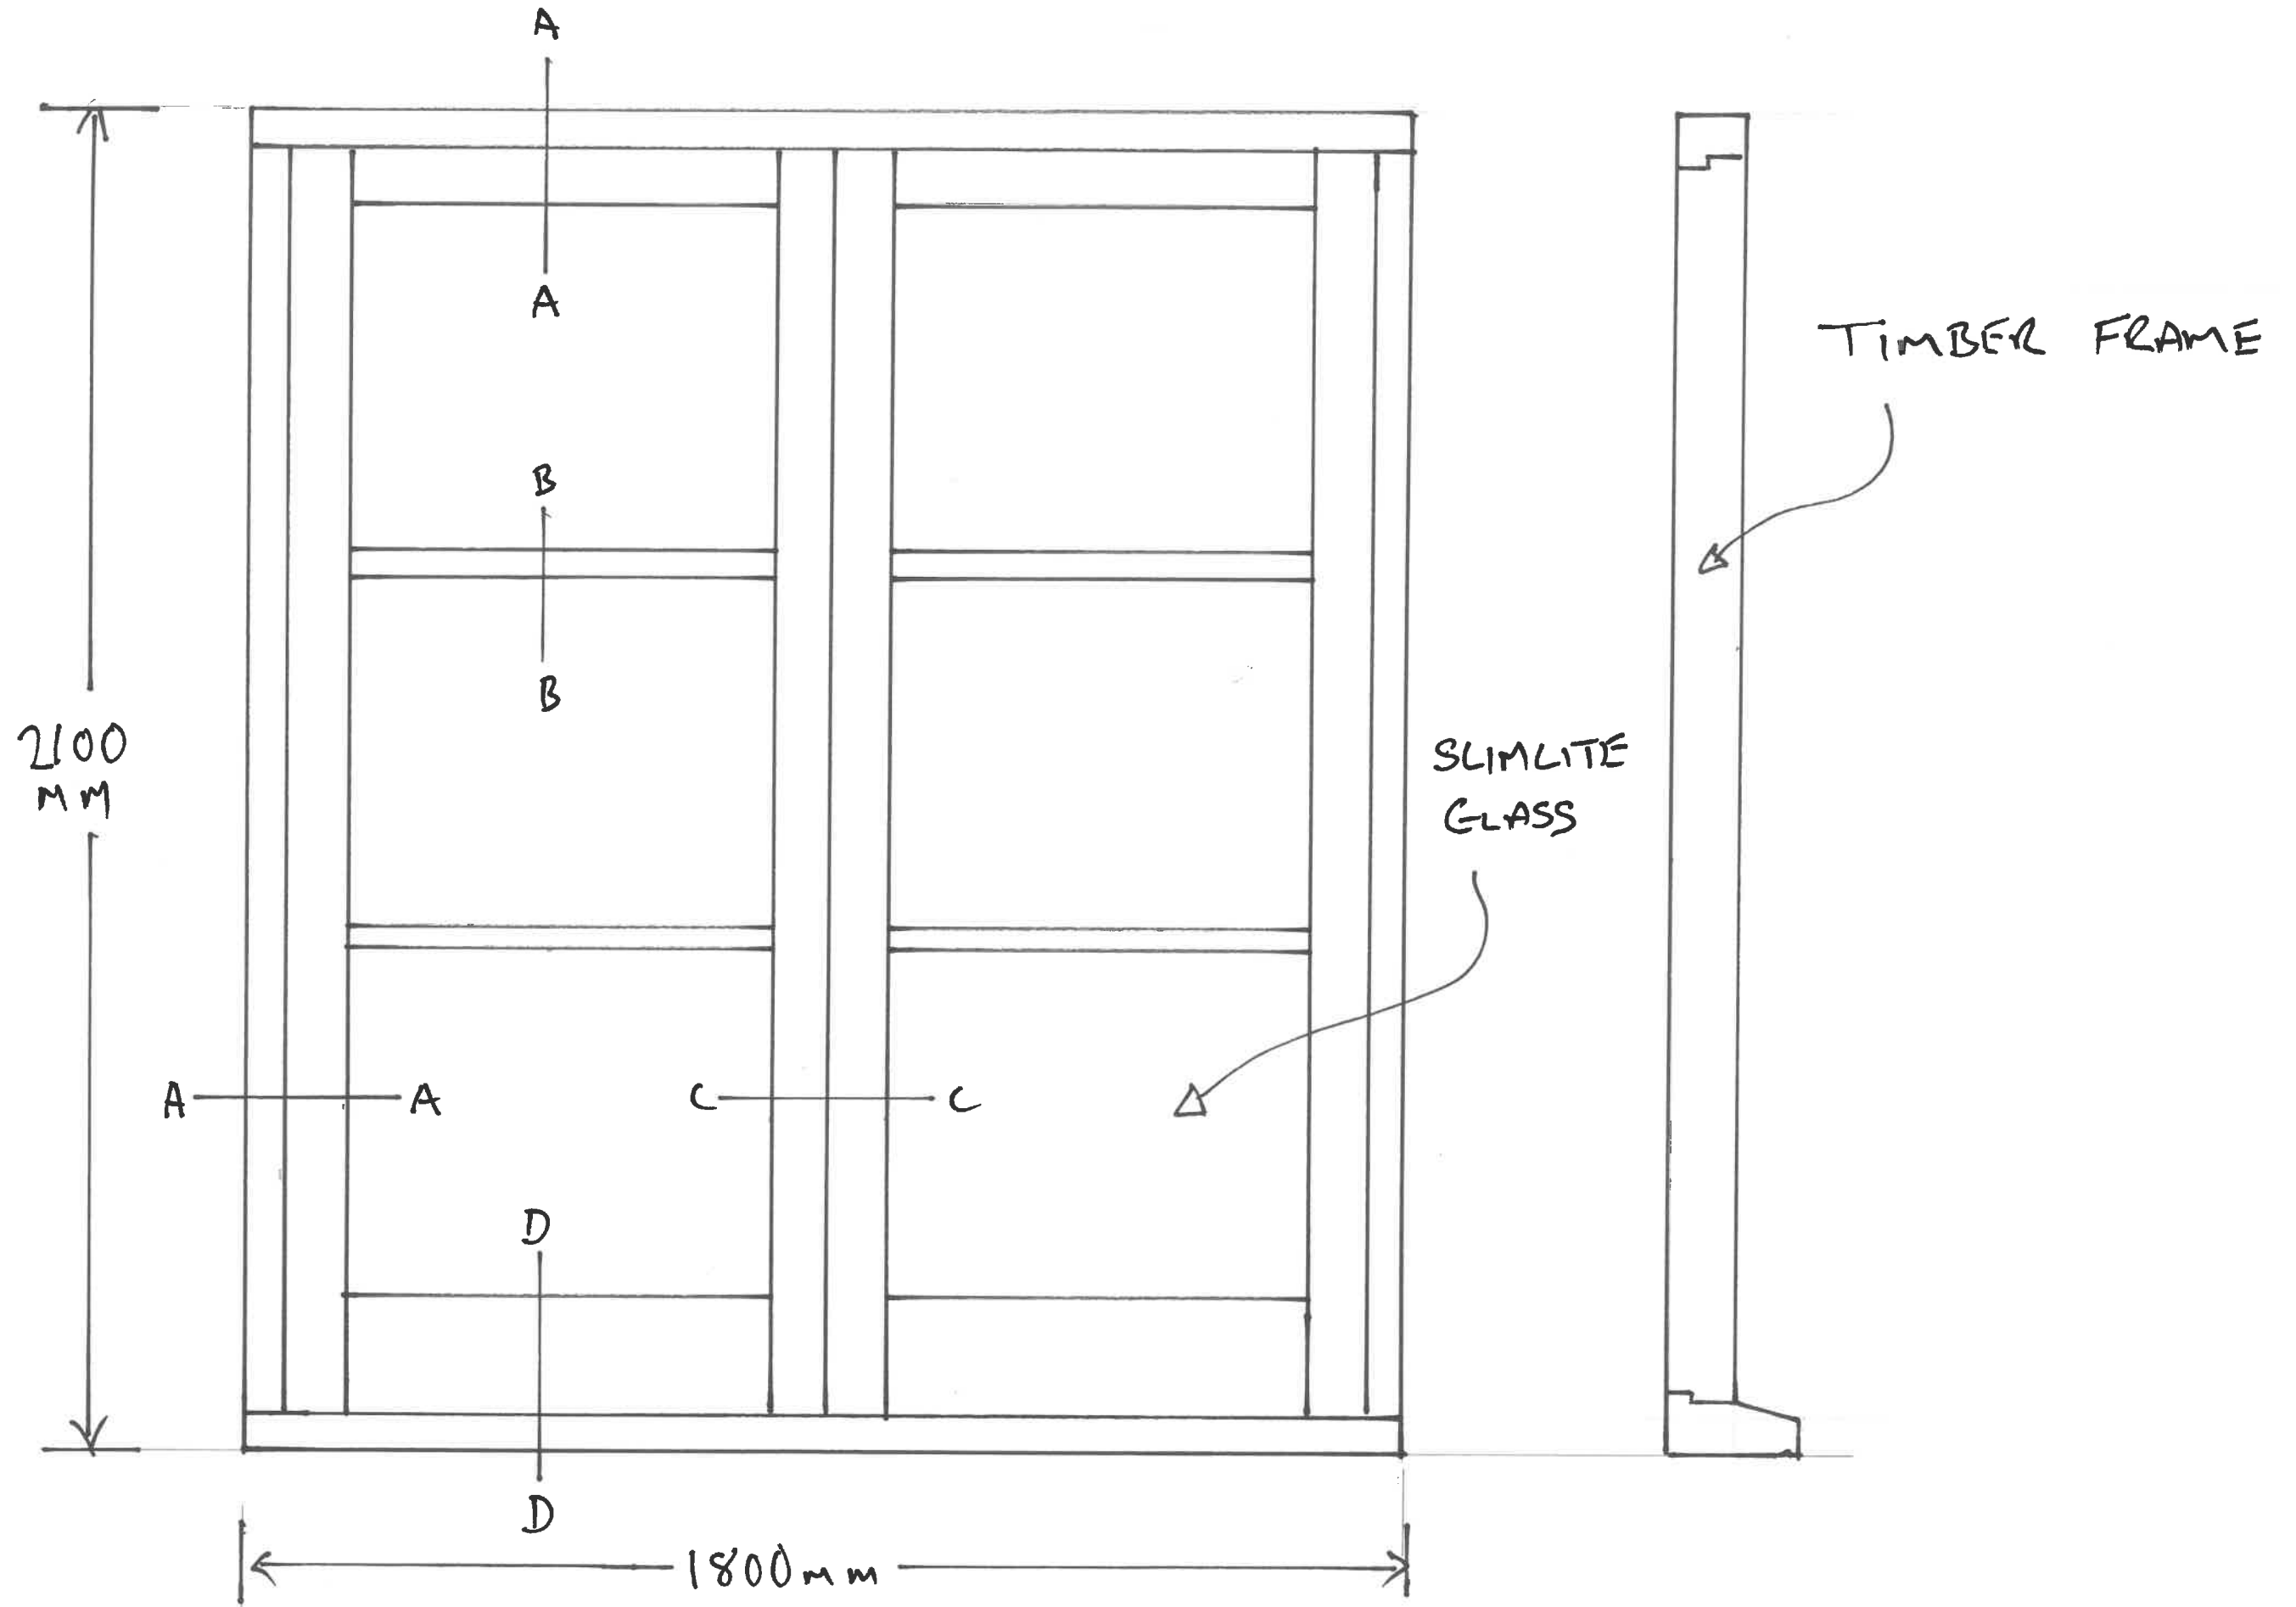

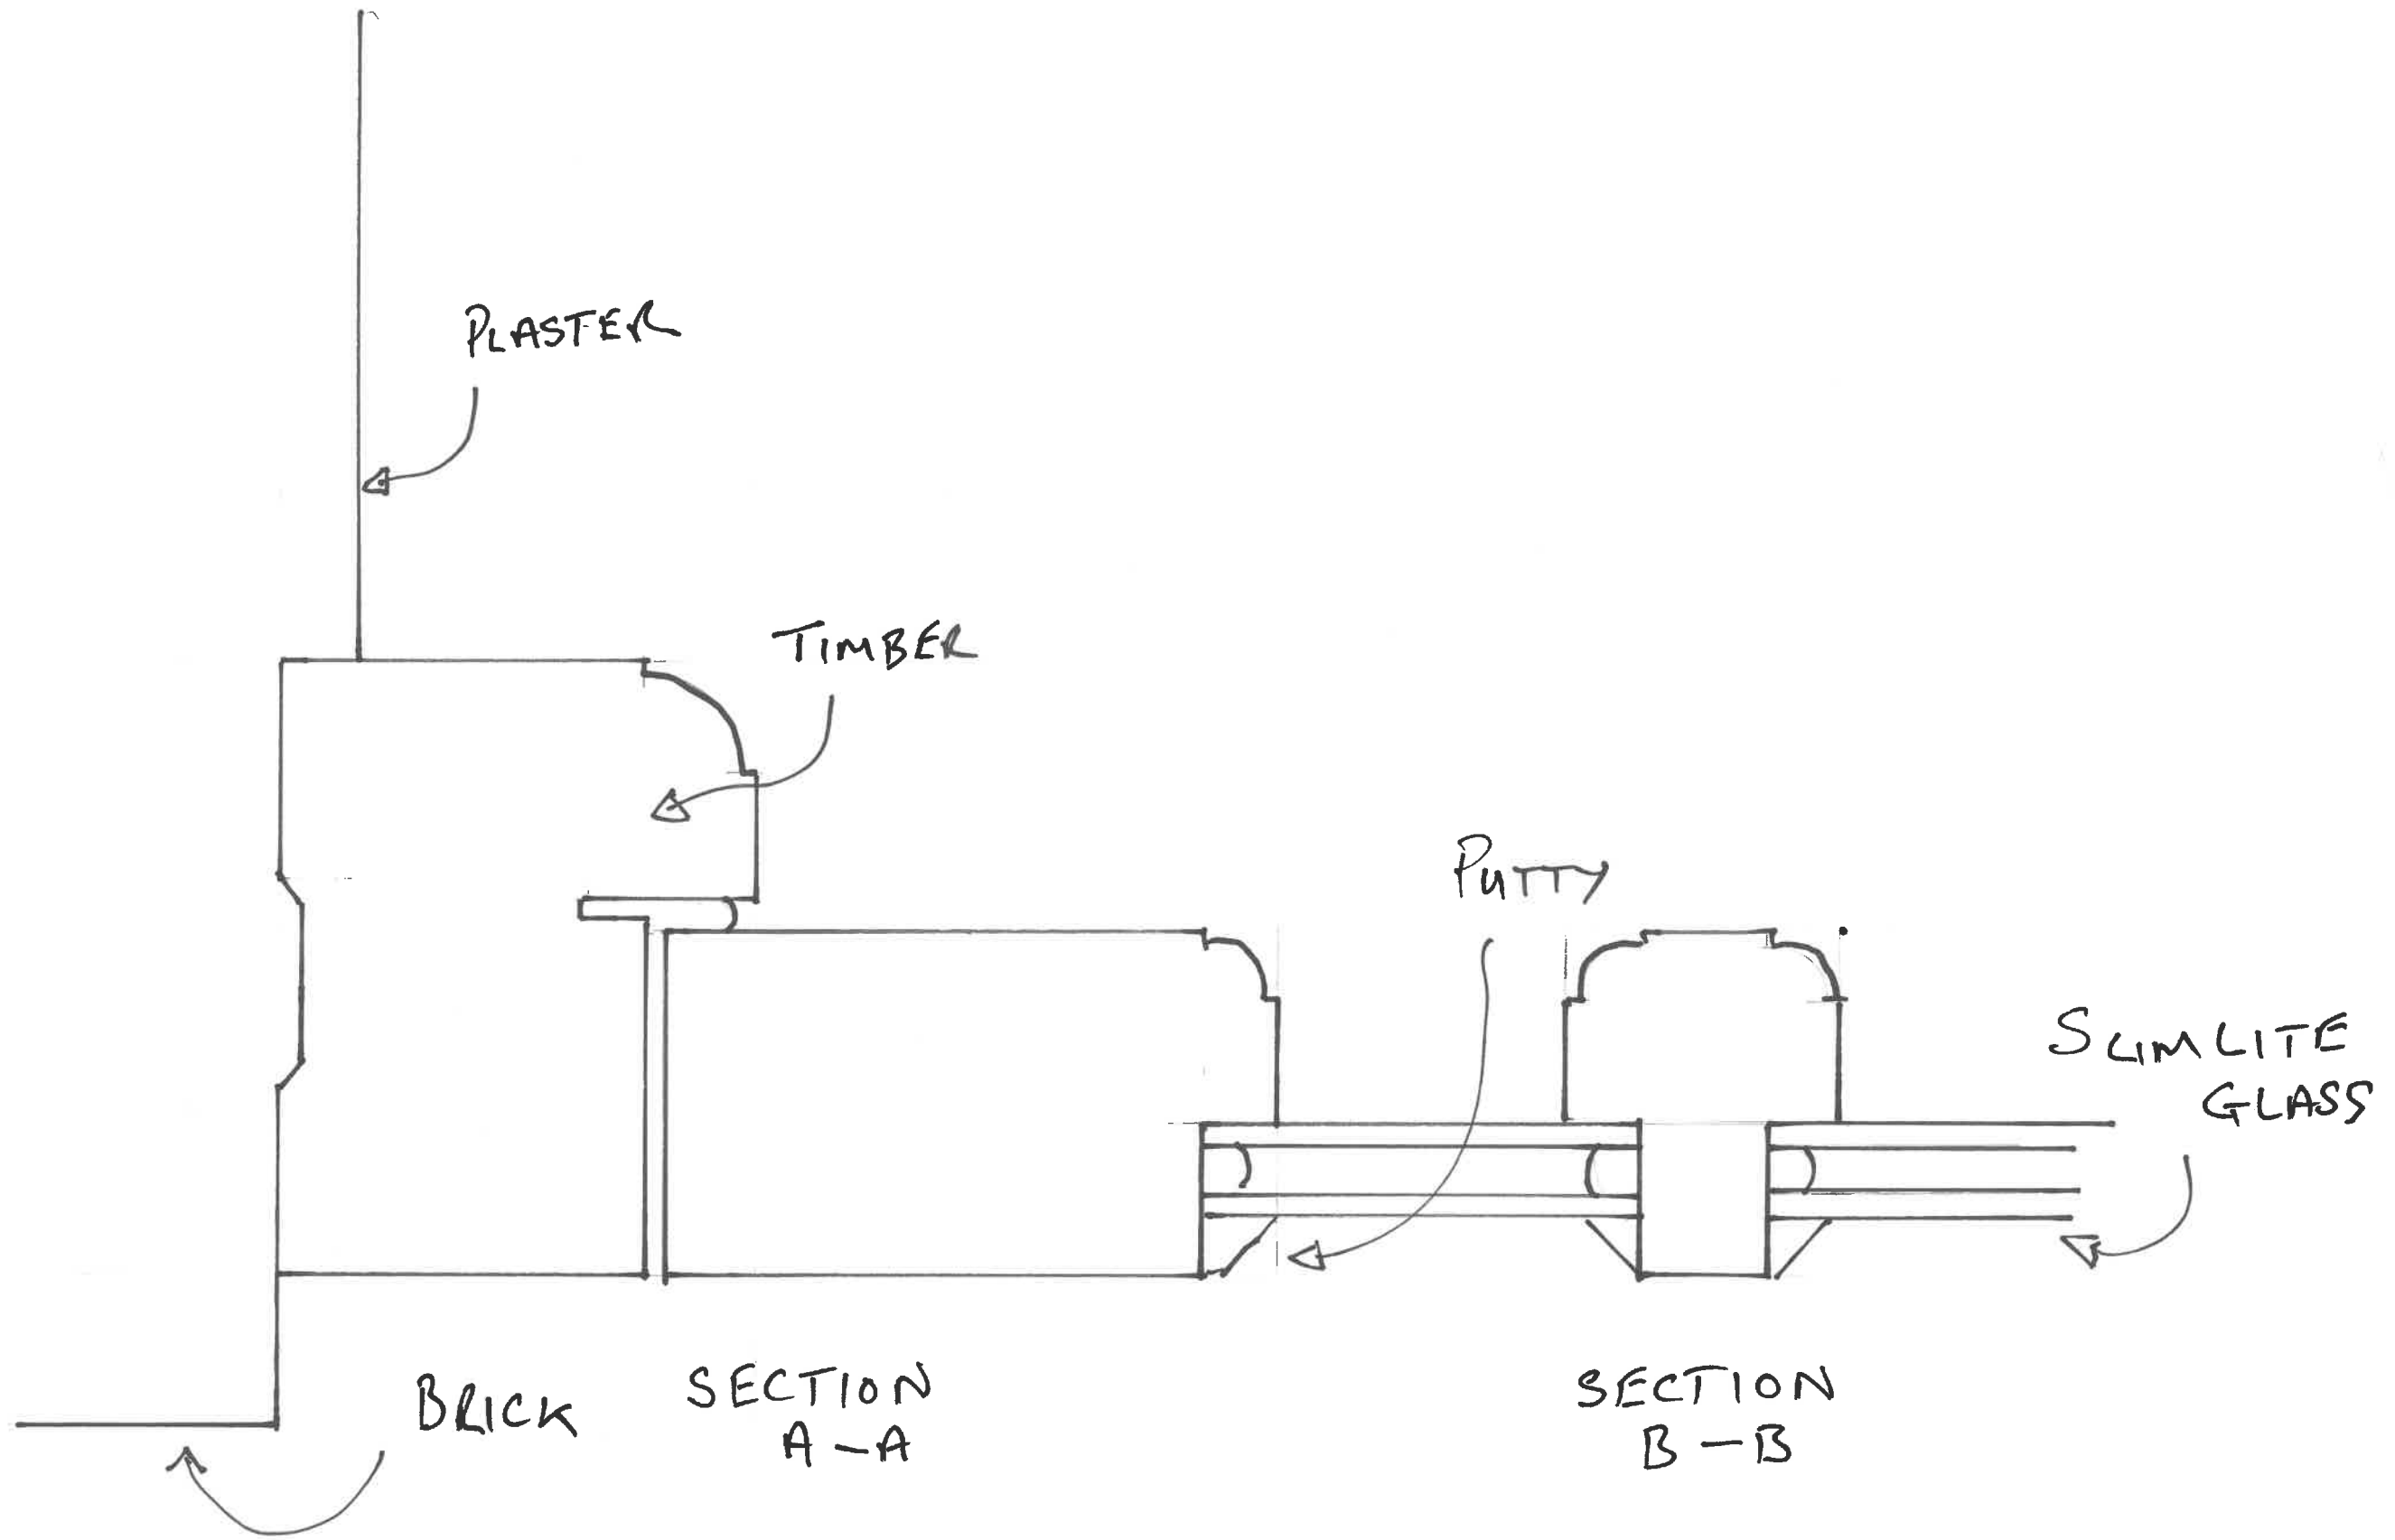

SECTION D-D

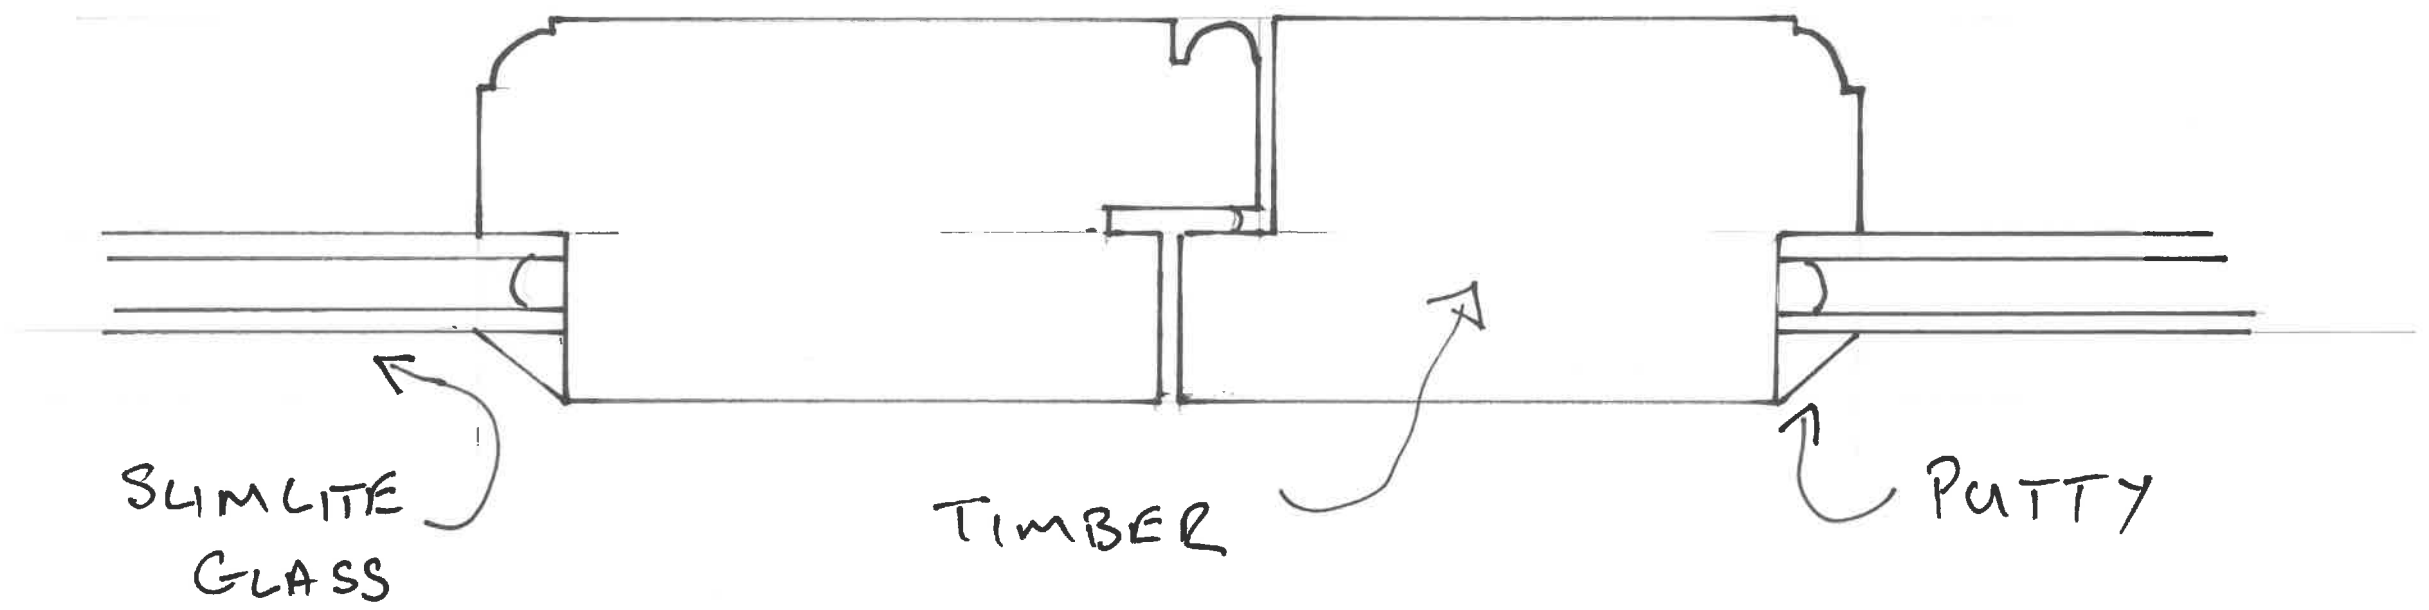

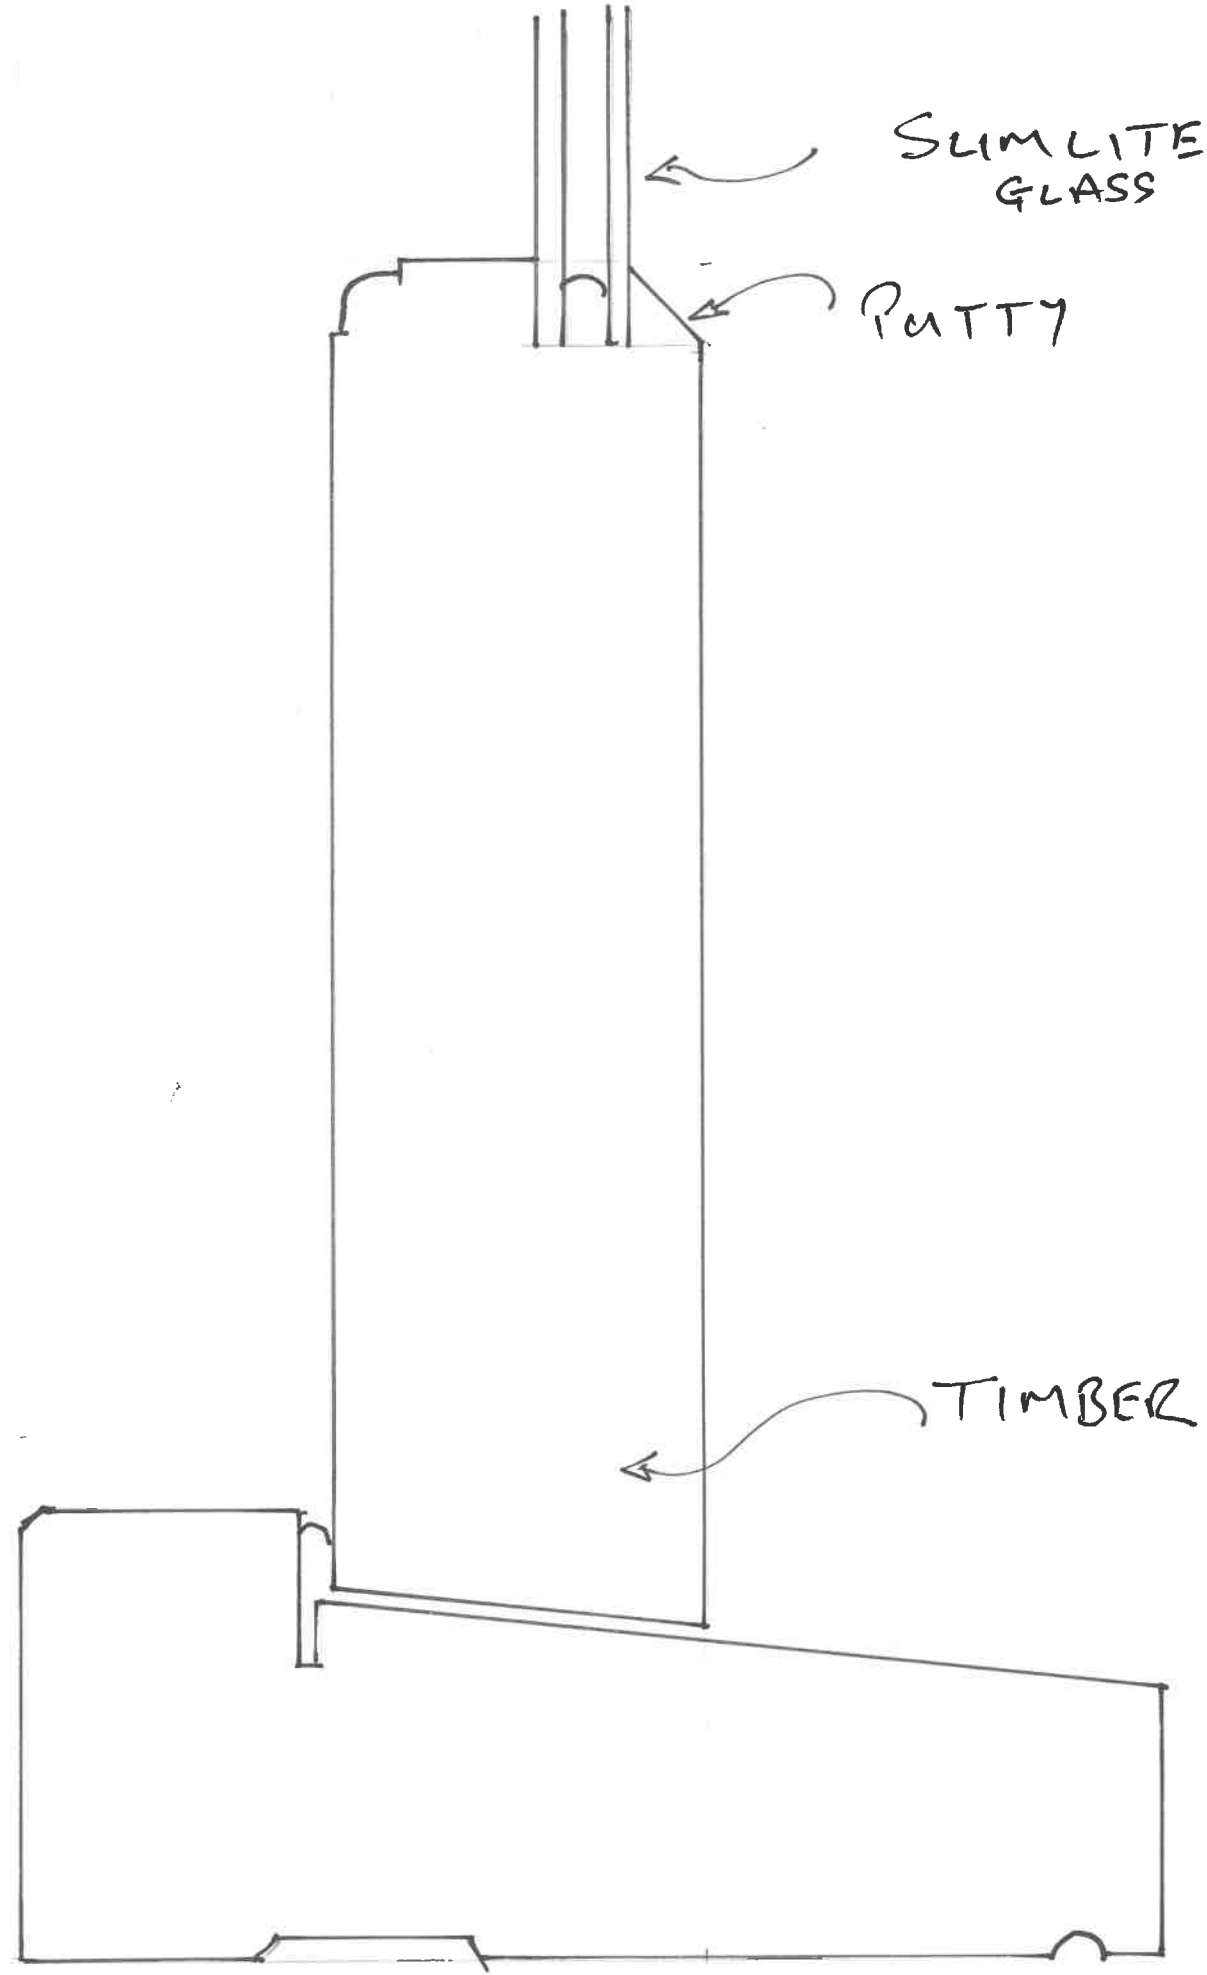

SUNLITE  
GLASS

PUTTY

TIMBER

1:1

SECTION D-D