


Proposed North Elevation
1:100

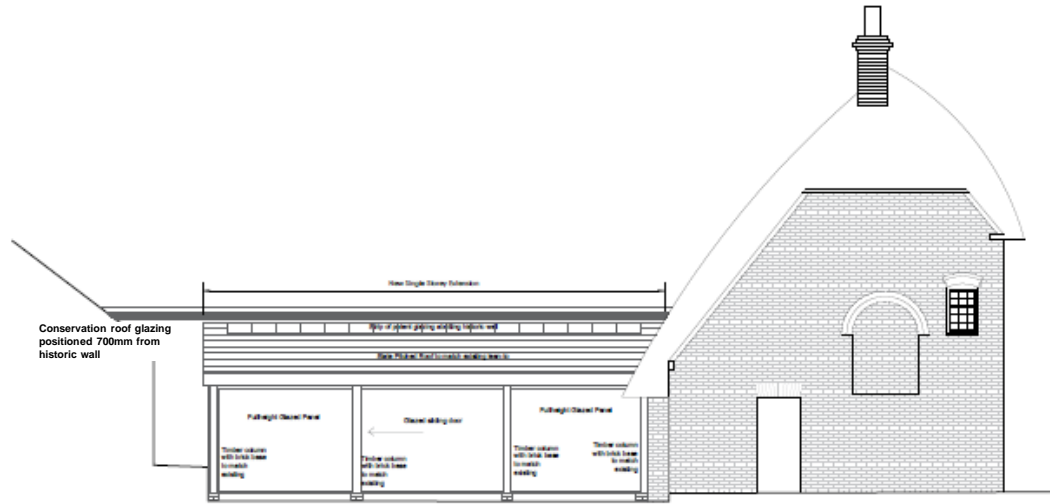

Proposed West Elevation
1:100

