



DOORWAY BLOCKED UP AND
RENDERED TO MATCH EXISTING

BATHROOM EXTRACTOR FAN
OUTLET ABOVE CEILING LEVEL

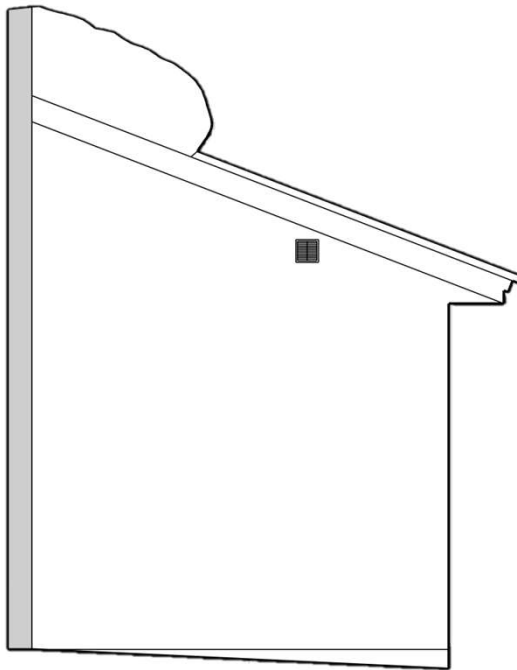

ELEVATION A-A


TOP OF WINDOW RAISED BY
APPROX. 300mm.
NEW TIMBER DOUBLE GLAZED
FLUSH CASEMENT WINDOW
WITH ARCH DETAIL INSTALLED.

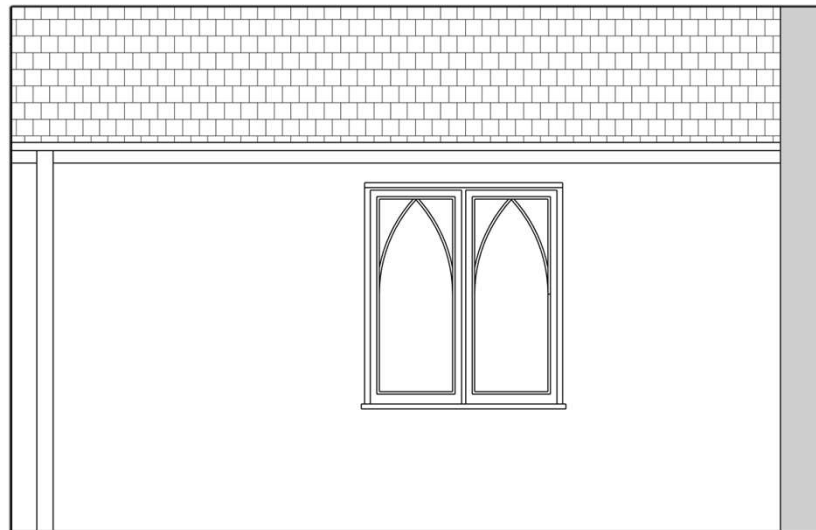

ELEVATION B-B

ONE BRADFORD COTTAGES
LODE ROAD
BOTTISHAM
CAMBRIDGE
CB25 9DJ

**BATHROOM CONVERSION
AND WINDOW
REPLACEMENT**

SCALE 1:50 @A4
 1m

PROPOSED ELEVATIONS –
SHEET 1

01/EL/PR/01 Rev A

APRIL 2023