


NEW TIMBER DOUBLE GLAZED FLUSH
CASEMENT WINDOWS INSTALLED TO
REPLACE EXISTING WINDOWS


NEW TIMBER DOUBLE GLAZED REAR
DOORS INSTALLED TO REPLACE EXISTING

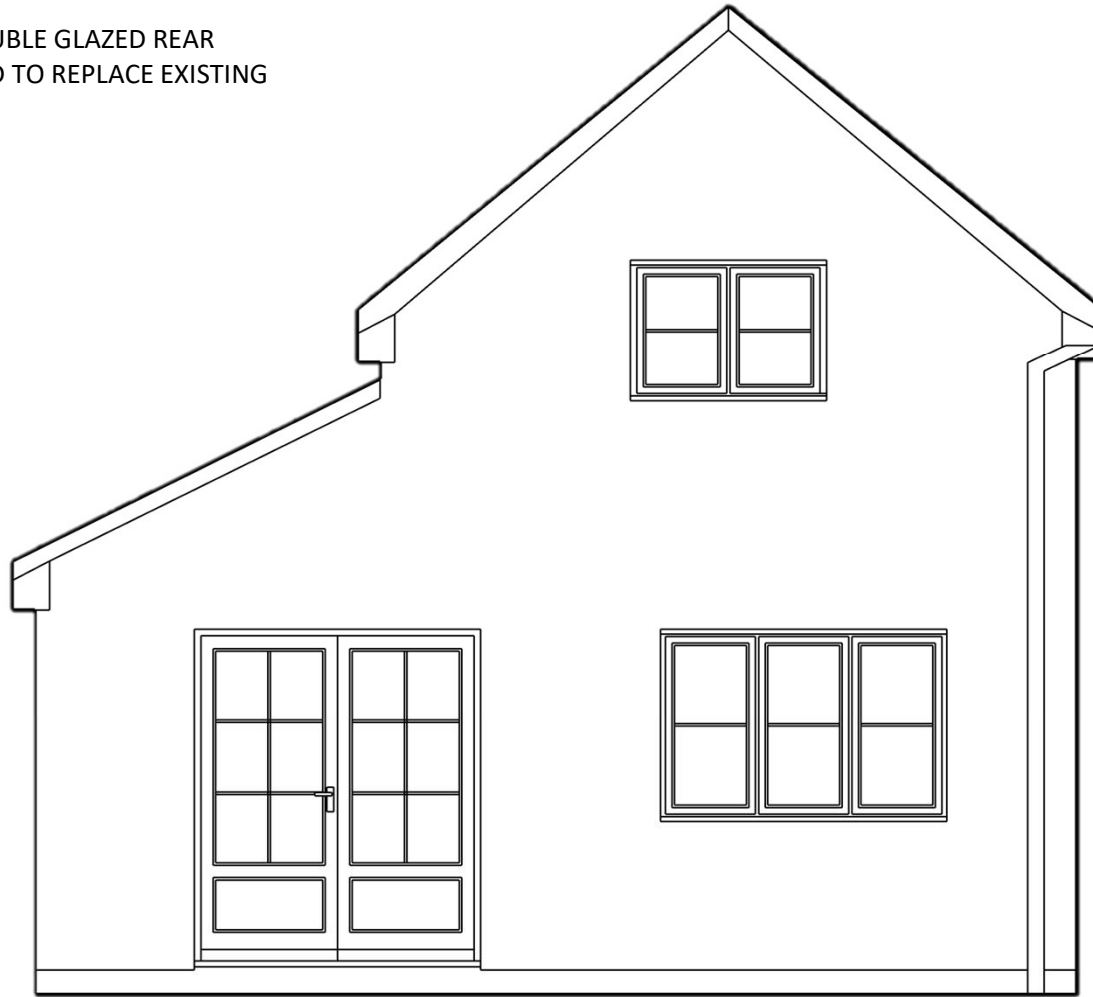

ELEVATION D-D

ONE BRADFORD COTTAGES
LODE ROAD
BOTTISHAM
CAMBRIDGE
CB25 9DJ

**BATHROOM CONVERSION
AND WINDOW
REPLACEMENT**

SCALE 1:50 @A4
 1m

PROPOSED ELEVATIONS –
SHEET 3

01/EL/PR/03 Rev A

APRIL 2023