
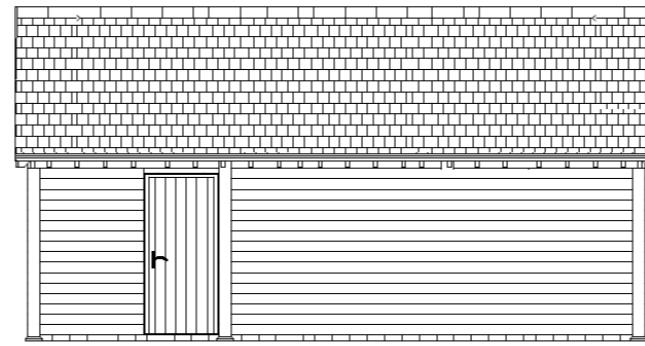


PLAN & ROOF PLAN

INDICATES STORAGE CEILING OVER

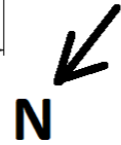

SIDE 2 ELEVATION N.W.


PROPOSED GARAGE

OLD HOYLES, MONXTON, ANDOVER.
HAMPSHIRE. SP11 8AS




Scale in mm [A3 Paper Size]


1:100

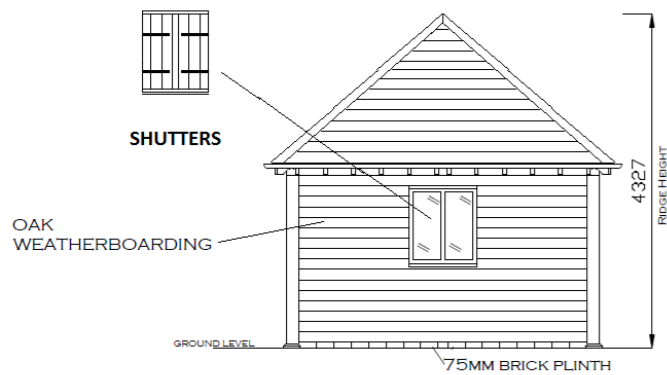

REAR ELEVATION N.E.

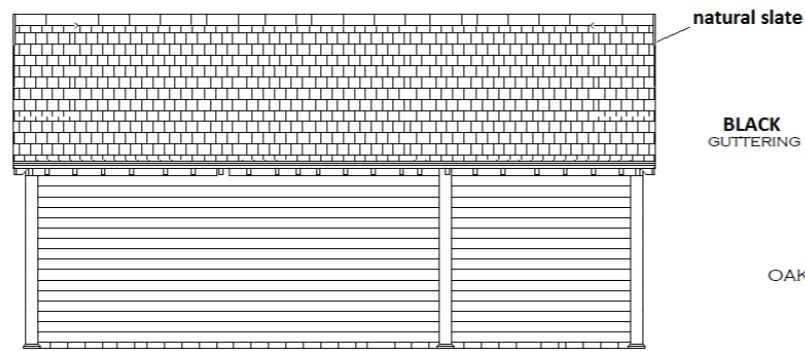

SIDE 1 ELEVATION S.E.

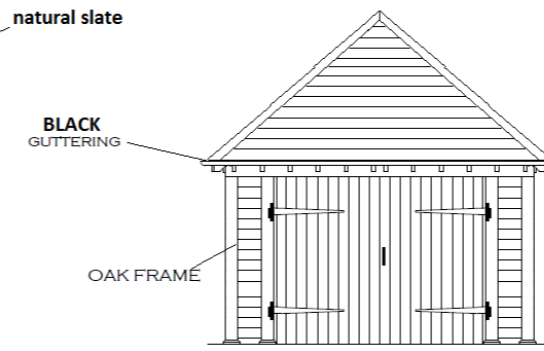

FRONT ELEVATION S.W.