



Existing Side Elevation  
Scale: 1:100 @ A1 Print

Existing Front Elevation  
Scale: 1:100 @ A1 Print

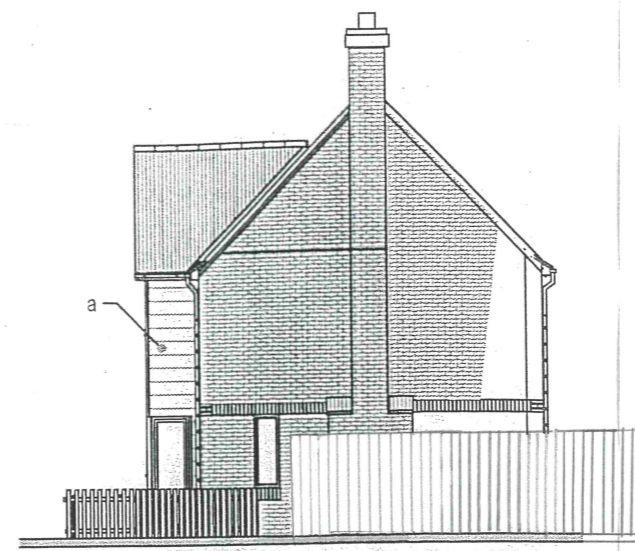


Existing Side Elevation  
Scale: 1:100 @ A1 Print

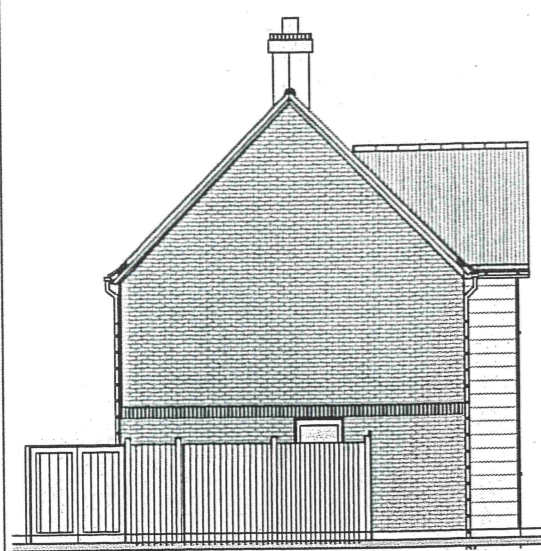

As Proposed Side Elevation  
Scale: 1:100 @ A1 Print



As Proposed Front Elevation  
Scale: 1:100 @ A1 Print

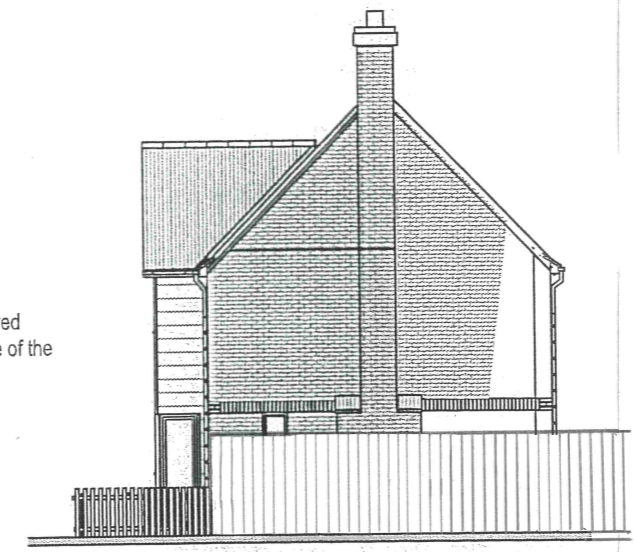

As Proposed Side Elevation  
Scale: 1:100 @ A1 Print

PLANNING REF: DC/23/03096

SITE: TOLCARNE, SANDPIT LANE, THURSTON IP31 3SD