




# School Farm Livestock pond dimensions

## Pond 5

### Key

 Site boundary

 Pond creation:  
0.5 - 2m deep


 Pond creation:  
0 - 0.5m deep

Pond 5: 150 sqm

The property of this drawing and design is vested in FWAG East Consultancy Ltd and must not be copied or reproduced in any way without their written consent. Based on Ordnance Survey mapping and reproduced by FWAG East Consultancy Ltd under licence No. 10005946.

 **FWAG East Consultancy Ltd**  
Church Farm  
Maris Lane  
Trumpington  
Cambridge  
CB2 9LG

© Crown copyright and database rights 2022  
Ordnance Survey licence number 100052946  
Supplied by GeoFarm, Juralid Farm,  
Shuckford, Godalming, Surrey, GU8 6AP

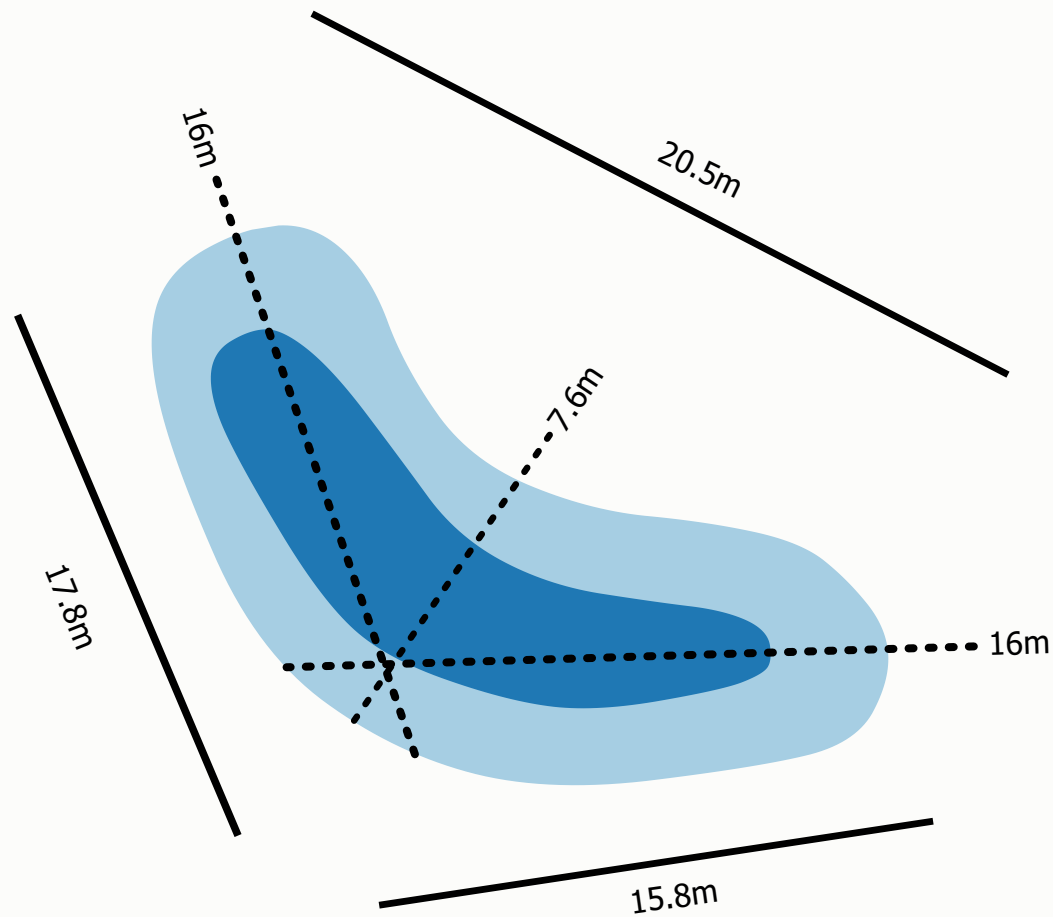

1:200

0

5

10 m

