

School Farm
Livestock pond
dimensions

Ponds 3 & 4

Key

Site boundary

Pond creation:
0.5 - 2m deep



Pond creation:
0 - 0.5m deep

East pond: 395 sqm
West pond: 150 sqm

The property of this drawing and design is vested in FWAG East Consultancy Ltd and must not be copied or reproduced in any way without their written consent. Based on Ordnance Survey mapping and reproduced by FWAG East Consultancy Ltd under licence No. 10005946.

Farming & Wildlife Advisory Group
FWAG East
Church Farm
Maris Lane
Trumpington
Cambridge
CB2 9LG

© Crown copyright and database rights 2022
Ordnance Survey licence number 10002946
Supplied by GeoFarm, Lifford Farm,
Sheehy's, Gosport, Surrey, GU8 5UP

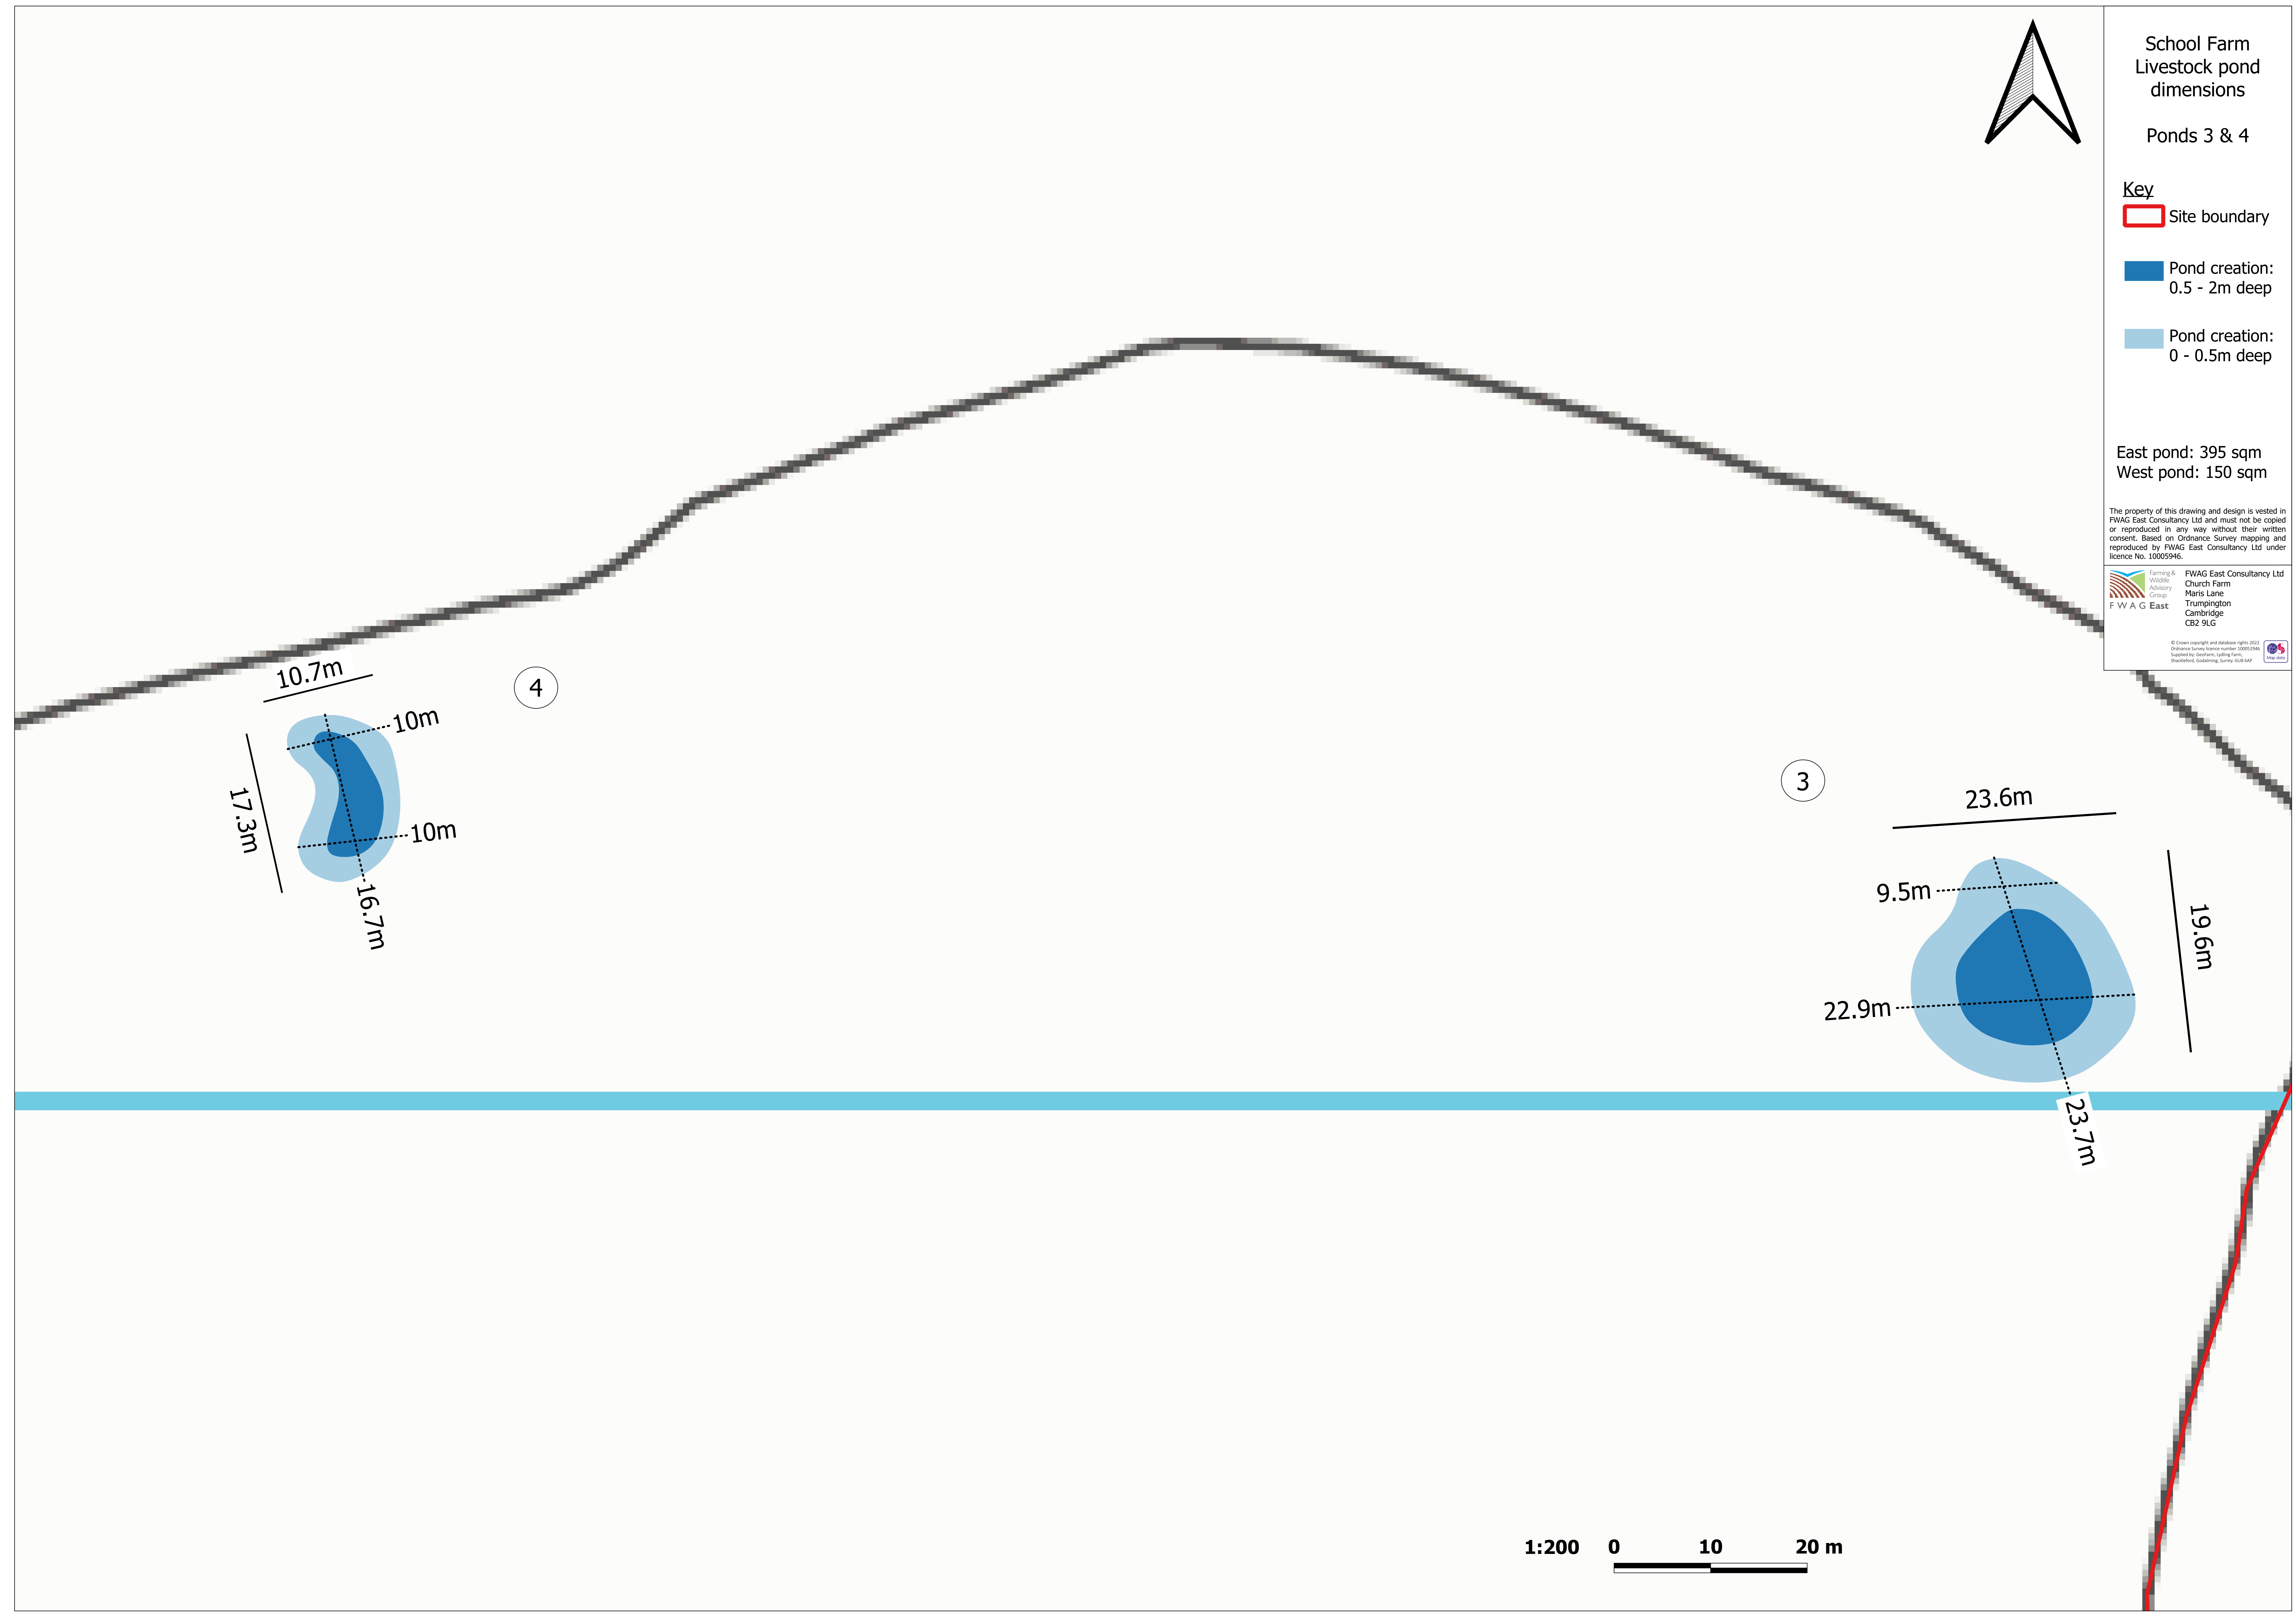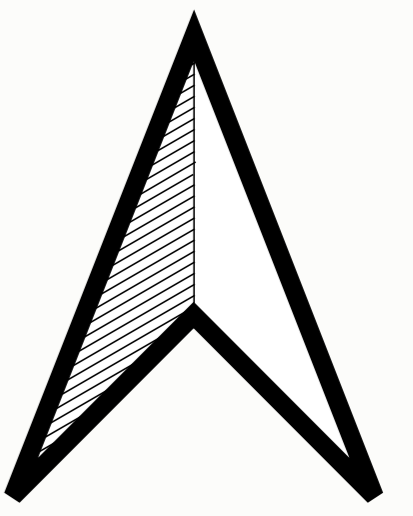

4

3

10.7m
17.3m
10m
10m
16.7m

23.6m
9.5m
19.6m
22.9m
23.7m

1:200 0 10 20 m