

Dontakings

Room	Feature
Front Room	G.1.1 Three sets of six over six sash windows, single glazed door to the south
	G.1.2 Central roof beam with chamfer sopped at each end
	G.1.3 Niche created in south wall
Front Bar	G.1.4 Exposed timber framed north wall
	G.1.5 Stone Fireplace in west wall
	G.1.6 Timber stairs to Front Bar
	G.2.1 Timber framed ceiling
Middle Bar	G.2.2 South wall niche
	G.2.3 Fireplace
	G.2.4 Timber panelling
	G.3.1 Chimney breast
Restaurant	G.3.2 Timber panelling
	G.3.3 Timber partition with glazed panels above
	G.3.4 Ceiling
	G.4.1 Fireplace
Under Stair	G.4.2 Ceiling
	G.4.3 Floor
	G.4.4 Timber wall structure
	G.4.5 Sash Window
Kitchen/Wc	G.4.6 Mullion window
	G.4.7 Steps to corridor
	G.4.8 Window recess
	G.5.1 East wall and door
Under Stairs WC	G.5.2 South west window
	G.5.3 South east window
	G.6.1 Partition walls
Kitchen	G.6.2 External door to store
	G.6.3 Double doors to restaurant
	G.6.4 Ceiling
	G.6.5 Opening at east to kitchen office
	G.7.1 Partition walls
	G.7.2 Opening between Kitchen and Rear Kitchen
Rear Kitchen	G.7.3 Southern Window
	G.7.4 East wall
	G.7.5 Ceiling
	G.7.6 Mounting steps and surrounding floor
Kitchen Office	G.7.7 North west window
	G.7.8 North east window
	G.7.9 External door
	G.8.1 External walls
Rear Barn	G.8.2 Roof
	G.8.3 Windows
	G.9.1 Plant room north wall
Toilet Block	G.9.2 Roof structure
	G.9.3 Louvered vent
	G.9.4 South wall
	G.10.1 External walls & structure
Stairwell/Corridor	G.11.1 Staircase
	G.11.2 Windows
Rear Stables	G.12.1 Walls

Notes

Do not scale from this drawing.

All dimensions are to be checked prior to construction and any discrepancies are to be identified to the Architect.

Copyright reserved.

Room	Feature
Front Room	G.13.1 Windows
	G.13.2 Front doors
	G.13.3 Ceiling
	G.13.4 Chimney Support
	G.13.5 Shop Frontage
	G.13.6 Original shop frontage
	G.13.7 South wall
	G.13.8 North Wall
	G.13.9 East wall
	G.13.10 Central timber structure
	G.13.11 Rear timber structure
Under Stair	G.14.1 ceiling
Kitchen/Wc	G.15.1 Windows
	G.15.2 panelling around windows
	G.15.3 Partition wall and door
Central Room	G.16.1 Fireplace
	G.16.2 Floor
	G.16.3 West window
	G.16.4 East window
	G.16.5 Ceiling
Rear Room	G.17.1 External door
	G.17.3 Ceiling
	G.17.4 West window
	G.17.5 East window
	G.17.6 Fire place
	G.17.7 Floor
	G.18.1 Partition walls/door
Rear Wc	G.6.2 External door
	G.19.1 External door
Rear Entry Porch	G.19.2 cupboard

Refer to Heritage Consultant report for detailed notes.

P03 21/02/23 heritage post office added AG
 P02 22/07/21 revised planning AG
 P01 09/04/21 First Issue KB


Revisions
 Status
PLANNING

Client
Paton Developments

Project
**The Bull at Burford
 High Street, Burford,
 Oxfordshire, OX18 4RG**

Title
**Heritage Features
 Ground Floor Plan**

Scale Size Date Drawn Checked
 1:100 A1 24/02/21 KB DP

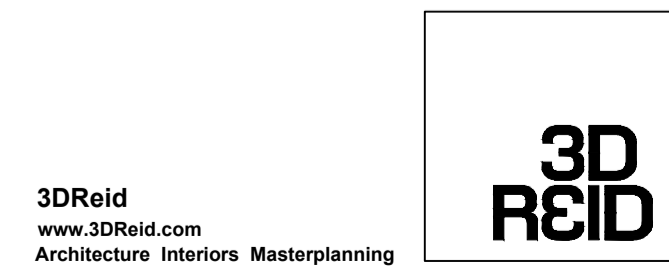

Drawing No. Rev.
 200189-3DR-01-DR-D40-11041 P03

