


ELEVATION / SECTION THRO' EXTENSION

SCALE 1:50


APPROX 32 1/2'

EXISTING ROOF.
 RAISED TIE (LOVE)
 ROOF WITH SUBSTANTIAL
 PURLIN / BINDERS.

NEW PITCH.
 APPROX 20'
VAULTED
ROOF.

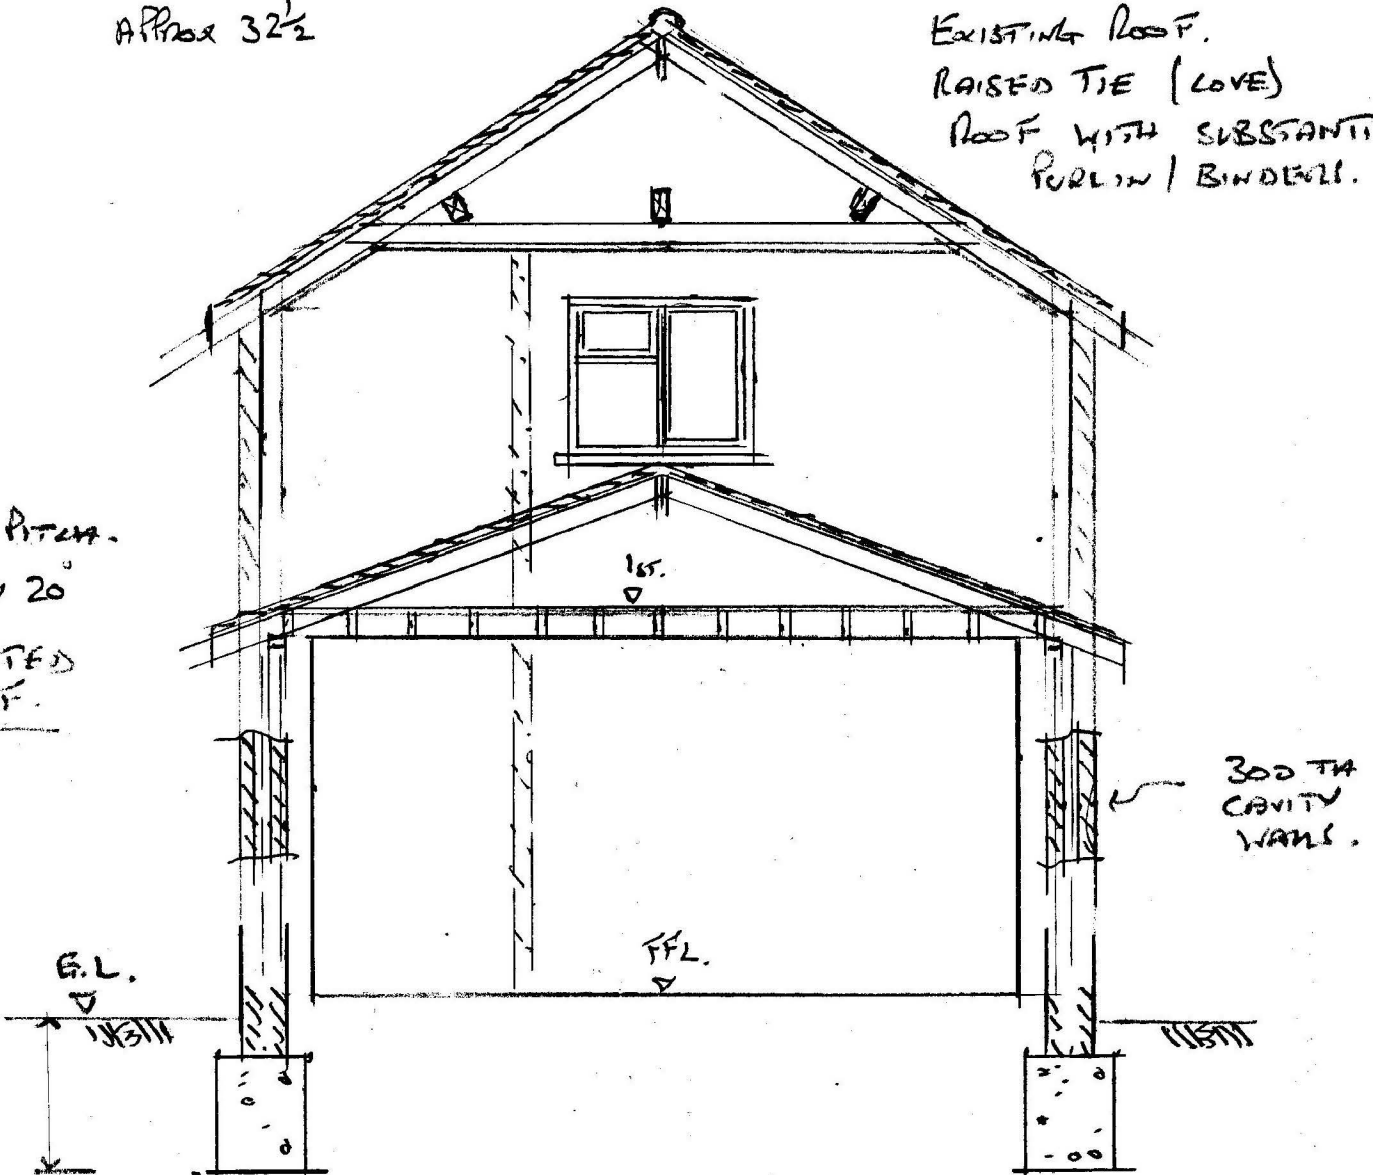

600W TRENCH FOR
 FOUNDATION
 1.0m BELOW GRID KEY
 TO BE CONFIRMED BY L.A.

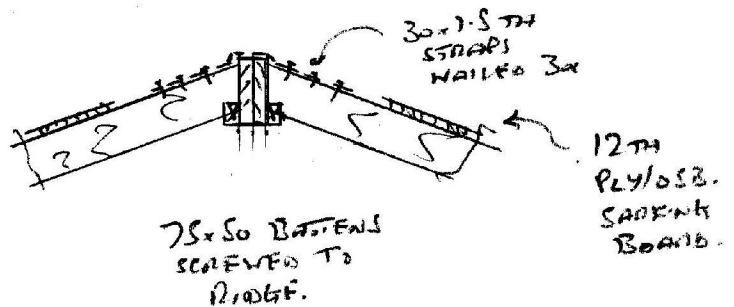

RIDGE DETAIL NTS