

Unclass	EPIC
L512+L521	E223+E311
Cl/SB	Ng2
(41)+(47)	
20040434	FEB 2020

# Stoneleaf Pembury<sup>®</sup>

Handmade Clay Plain Tile



SPECIALISTS IN NATURAL ROOFING SLATE AND CLAY TILES

**suitable for new build or renovation projects with fittings to suit a variety of designs options. An excellent choice to enhance individual character and charm.**

**30 year guarantee.**

## **Technical Information**

Minimum Roof Pitch: 35 Degrees

Minimum Headlap: 65mm

Batten Spacing at Maximum Gauge: 100mm

Covering Capacity: 60 per m<sup>2</sup>

Plain Tile Size: 265mmx165mm

Weight as Laid: 71kg per m<sup>2</sup>

Batten Size: 38x25mm

Recommended Nail: 38x2.65mm Alloy Clout

## **Fittings**

Eaves, Gables, Hips, Bonnets, Valleys , Internal & External Angles fittings available in colours to suit.

Ridge: Half Round & Hogs Back 305mm

Ornamental Tiles: Bullnose, Fishtail, Club available to order.

Peg Tiles made to order

## **Compliance Declared Performance According to EN 1304:2013**

Flexual Strength: BS EN 536 Pass

Water Impermeability: BS EN 539 -1 Pass


Durability – Freeze Thaw: BS EN 539-2 Conform



**Dark Antique**



**Medium Antique**

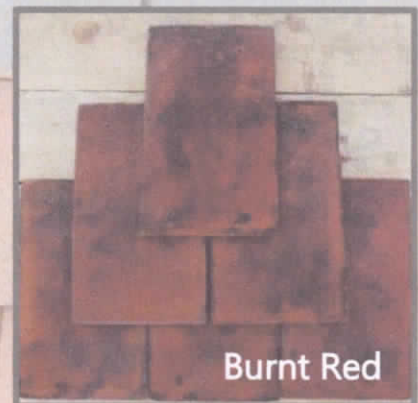

**Burnt Red**



**Red Blend**

Front cover: Mix of 70% Dark Antique & Medium Antique