








PLANNING | Hard and Soft Landscaping

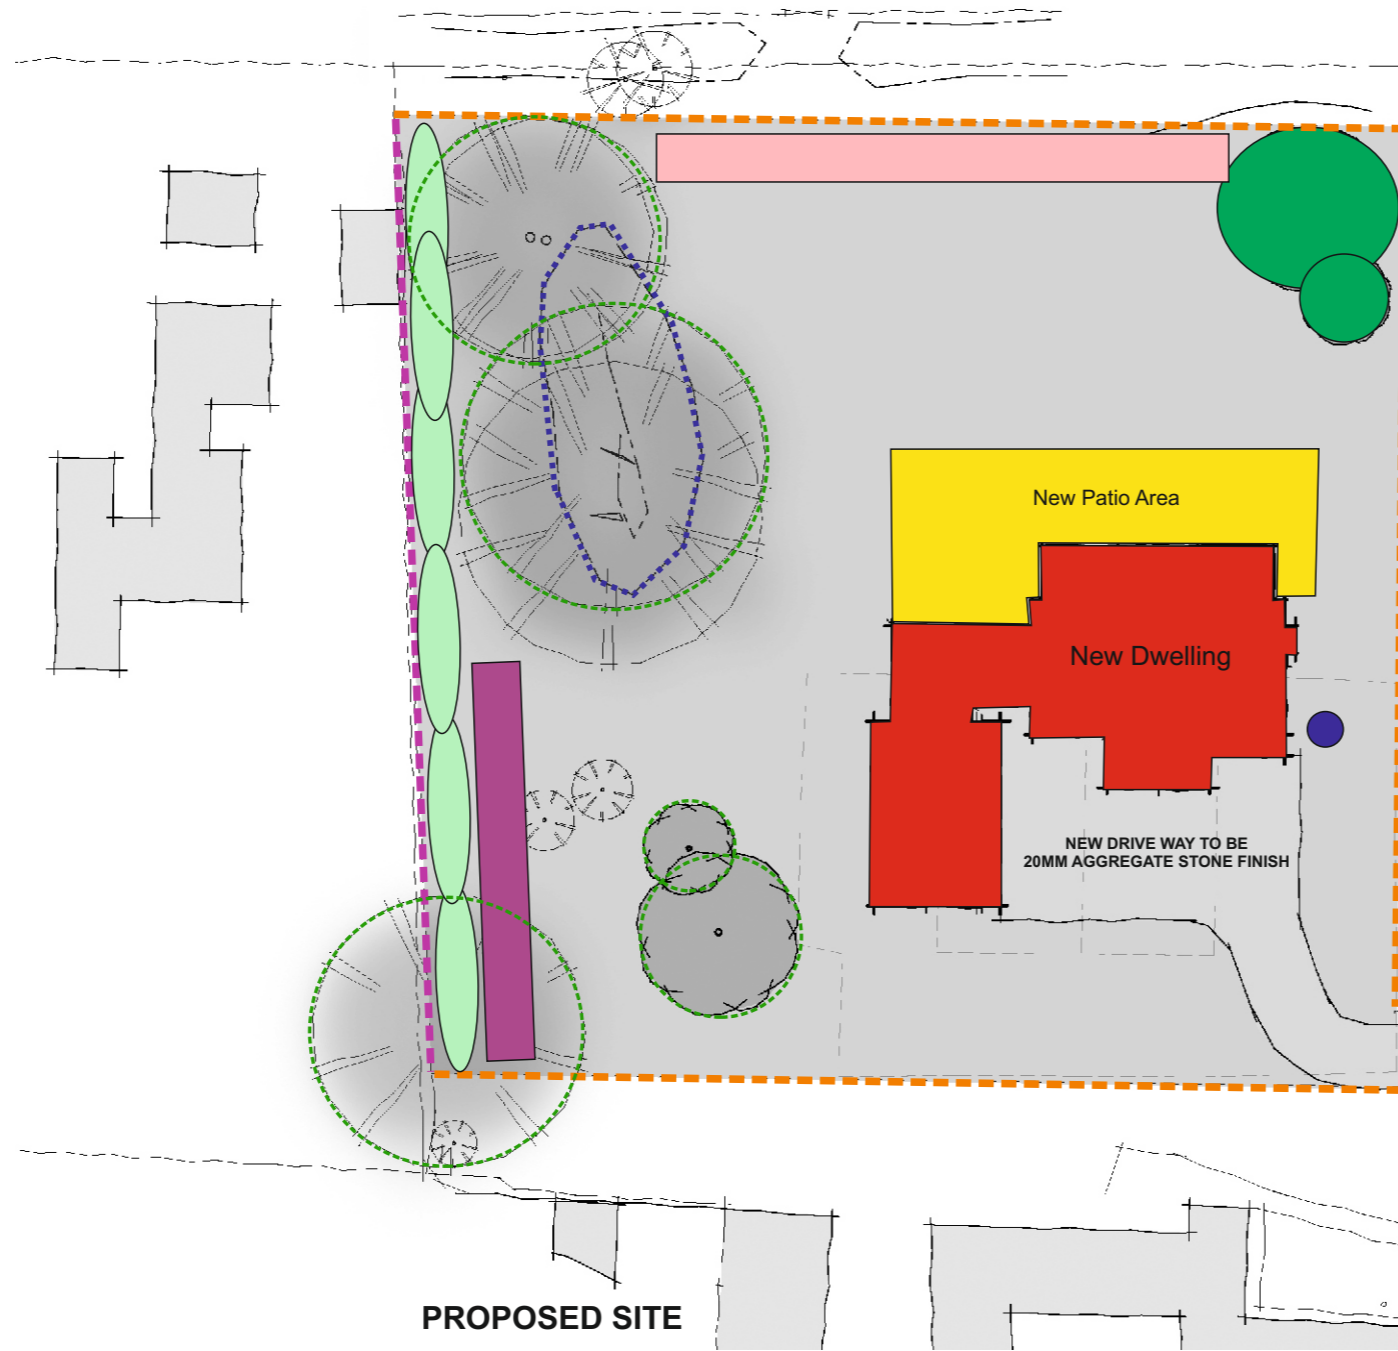

-  PROPOSED NEW TREES
-  NEW PATIO AREA
-  NEW DWELLING - Cycle Storage within garage
-  GENERAL PLANTING AT GROUND LEVEL
-  GENERAL PLANTING IN RAISED BEDS
-  NEW HEDGEROW
-  1.8M CLOSE BOARDED FENCE
-  900MM POST AND RAIL FENCE
-  EXISTING TREES TO BE RETAINED
-  EXISTING POND WITH PROPOSED PLANTING AROUND THE PERIMETER
-  BIN STORE
-  BIN COLLECTION see site plan for details

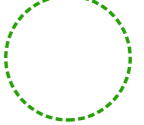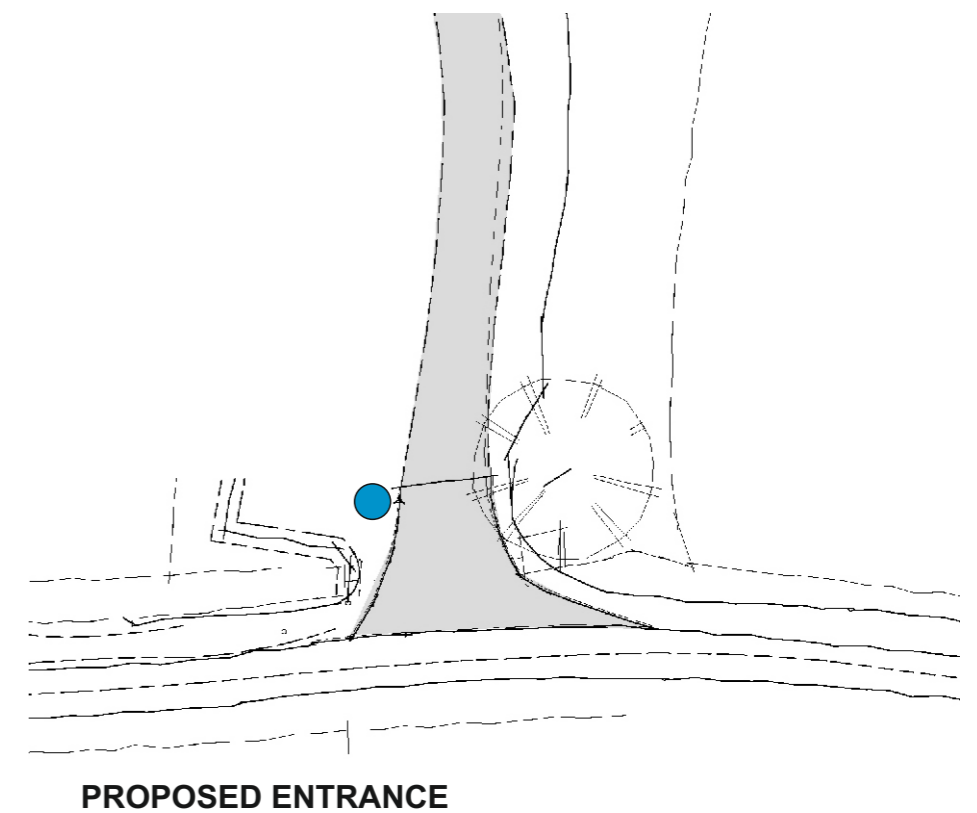

PROPOSED SITE

PROPOSED ENTRANCE

PROJECT:
LAND AT CHANDOS FARM, BULL ROAD, THORNHAM PARVA, SUFFOLK

CLIENT:
MR S DAVEY AND MRS S NEWSON

DWG:
4015 / L01 / LANDSCAPING

Studio | 35
ARCHITECTURAL DESIGN STUDIO