




Logik Double Top Hung Window (Vertical Section)

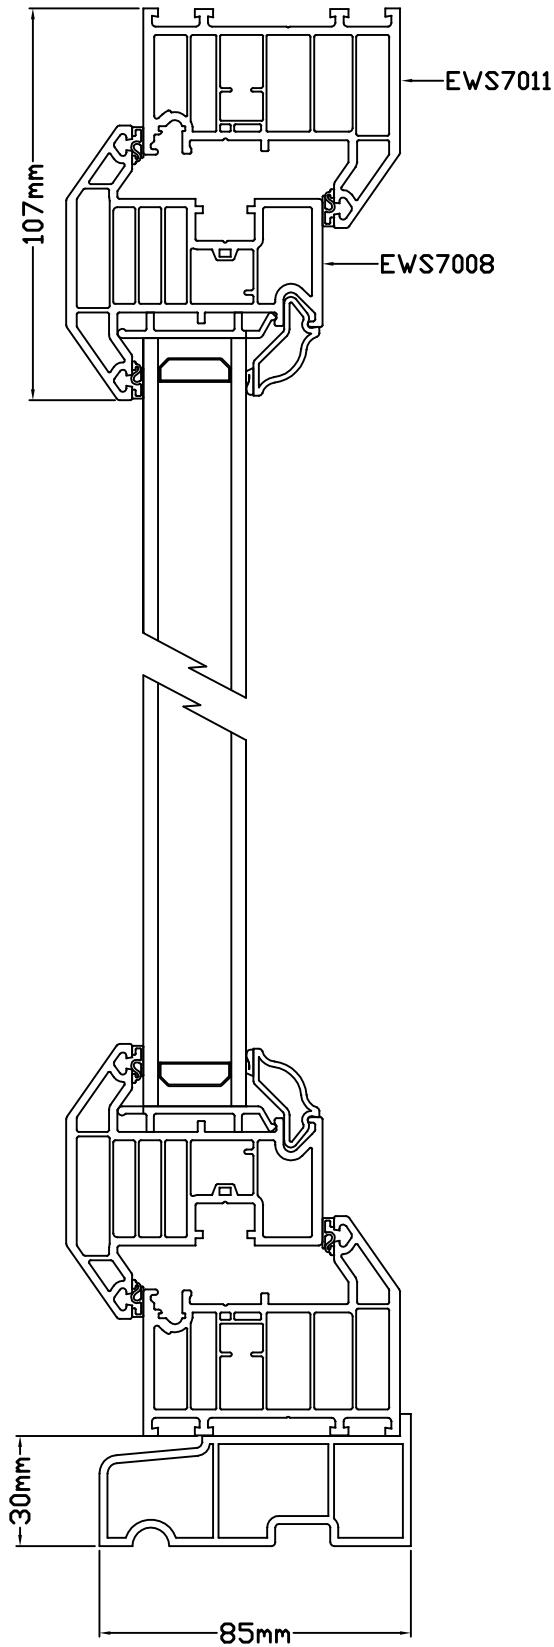


Logik Double Top Hung Window (Horizontal Section)

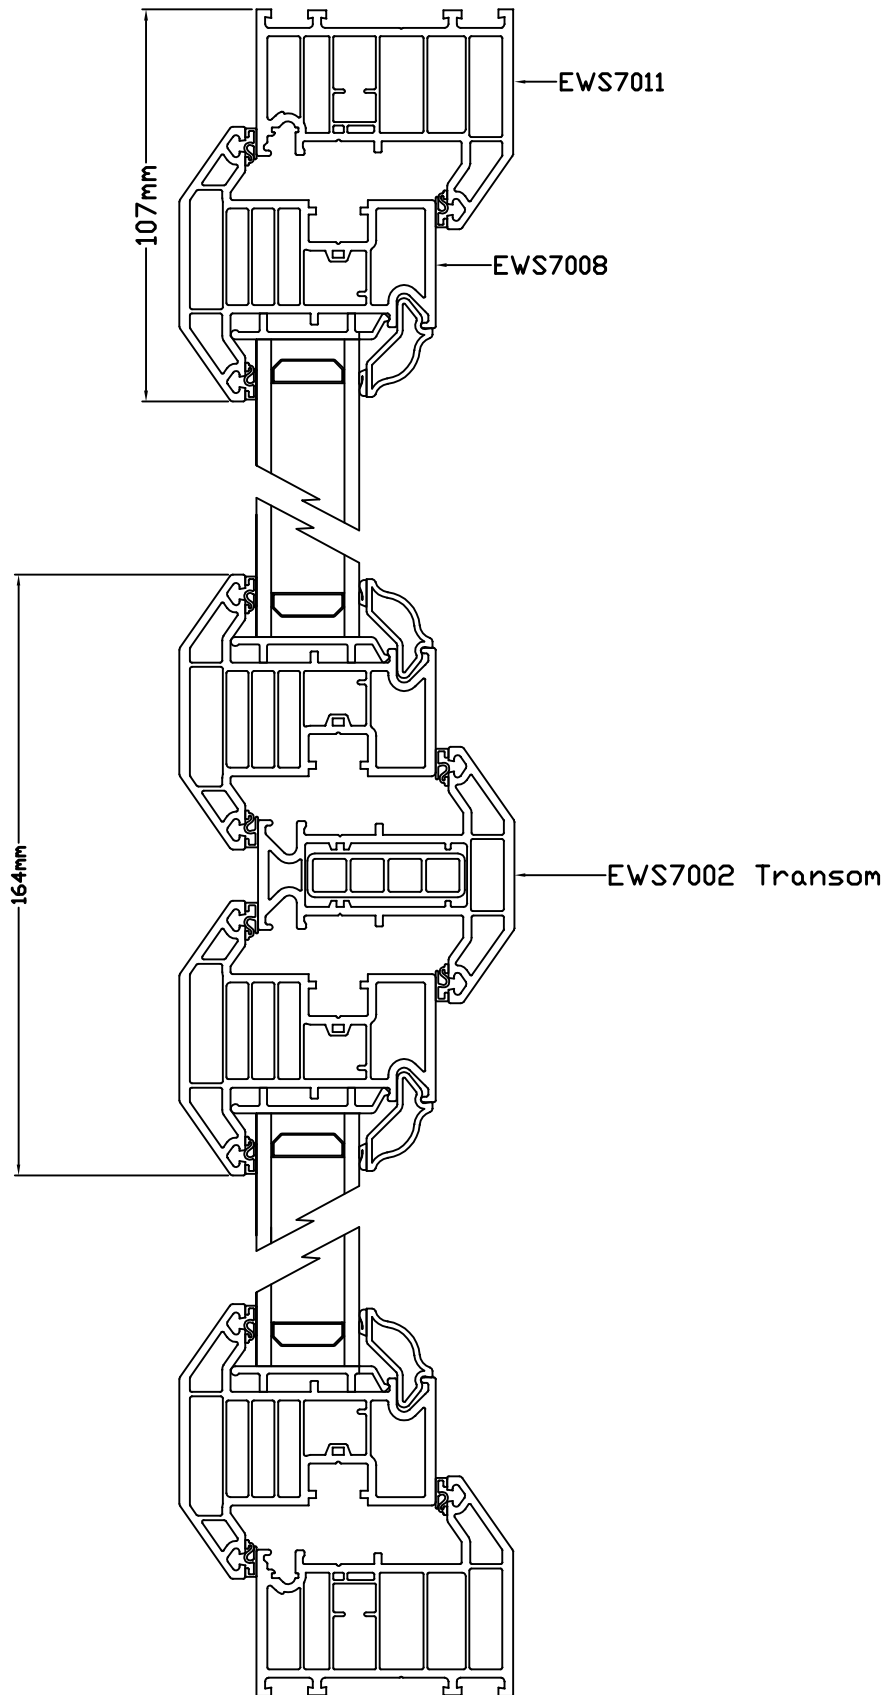


Logik 4 Pane Bedroom Window (Vertical Section)

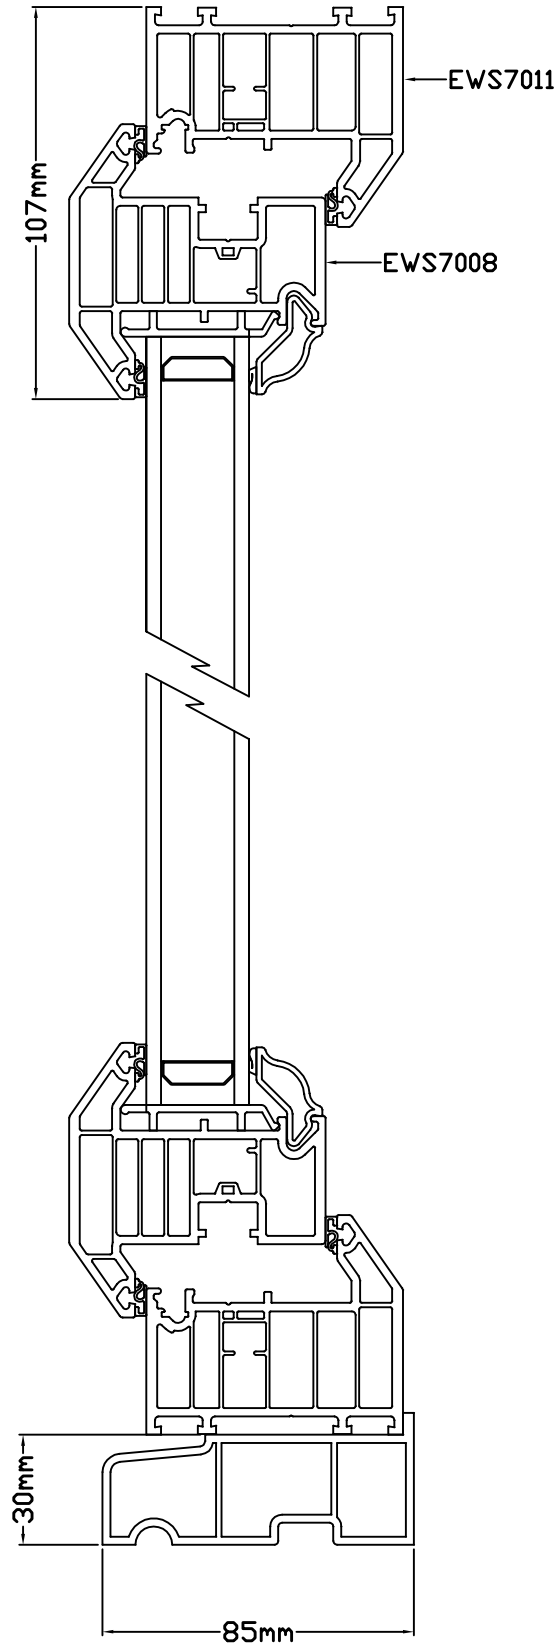


Logik 4 Pane Bedroom Window (Vertical Section)

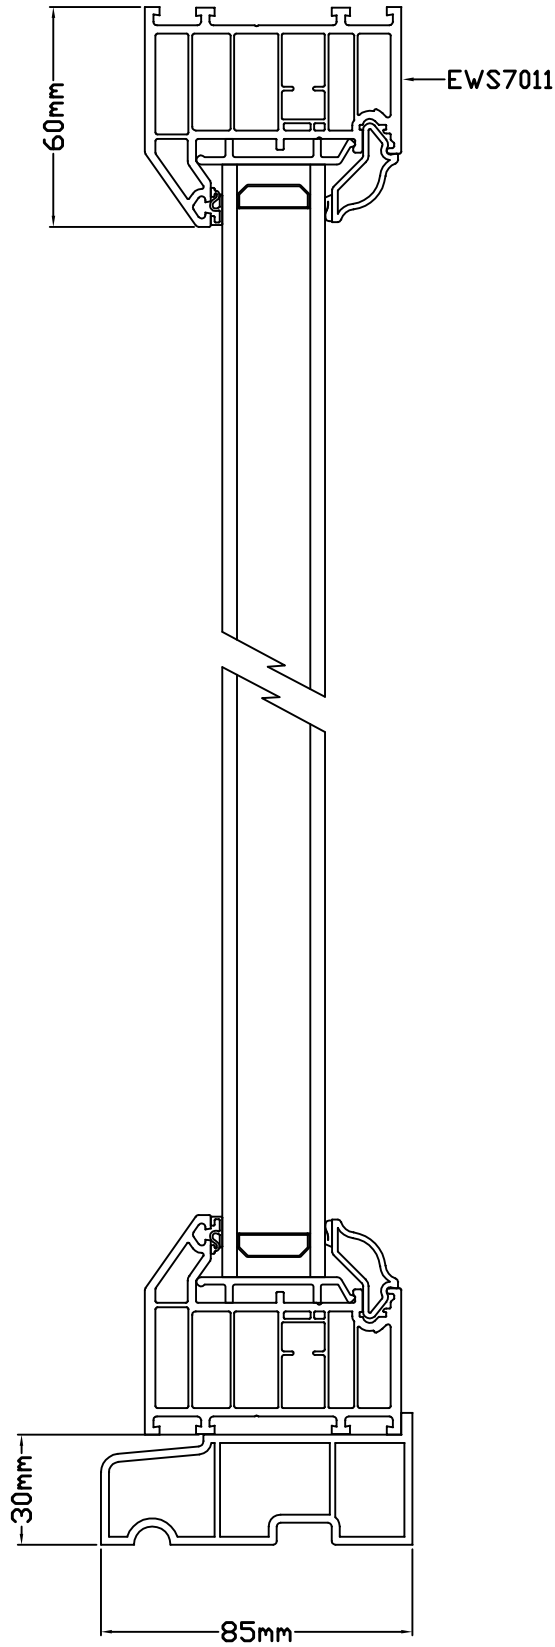


Logik 4 Pane Bedroom Window (Horizontal Section)

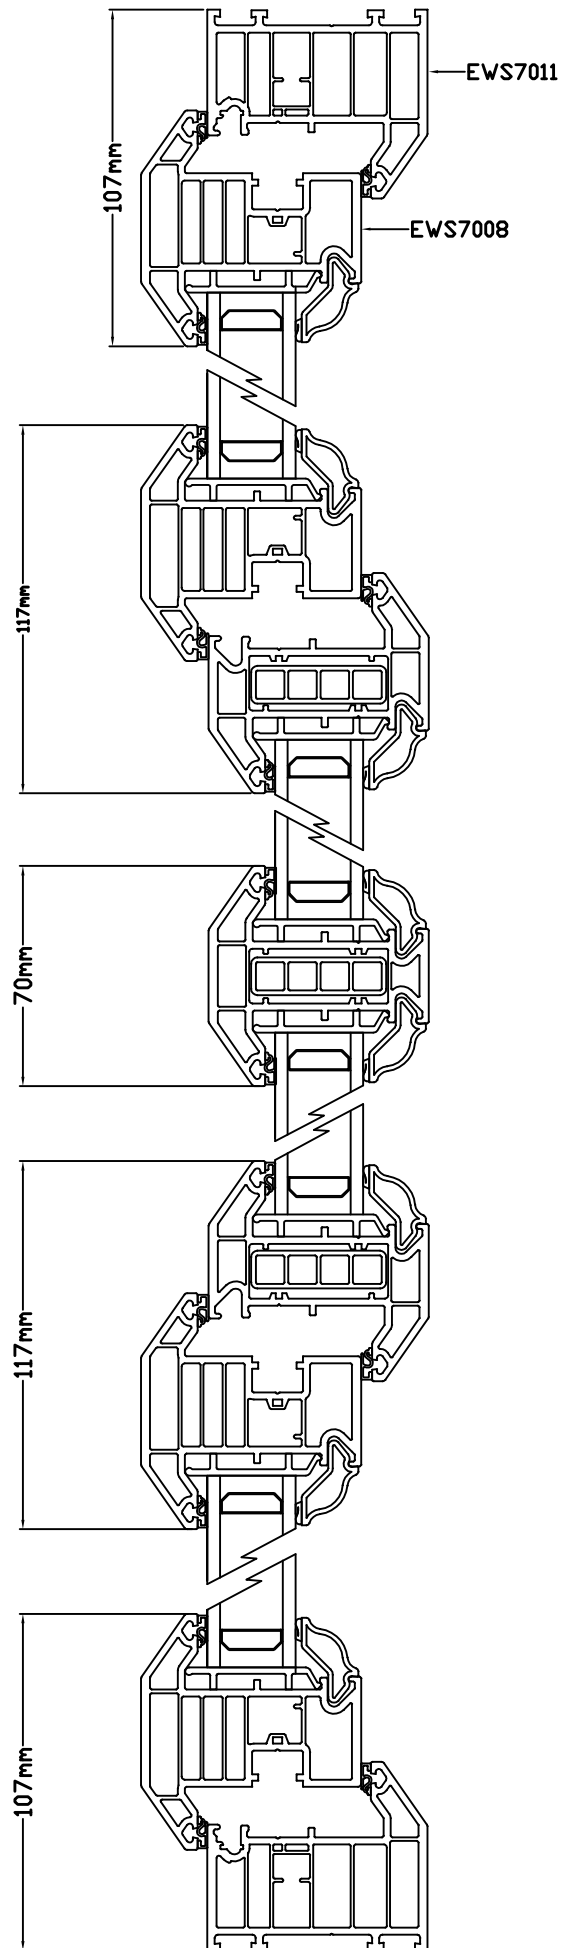

Logik 3 Pane Lounge Window (Vertical Section)

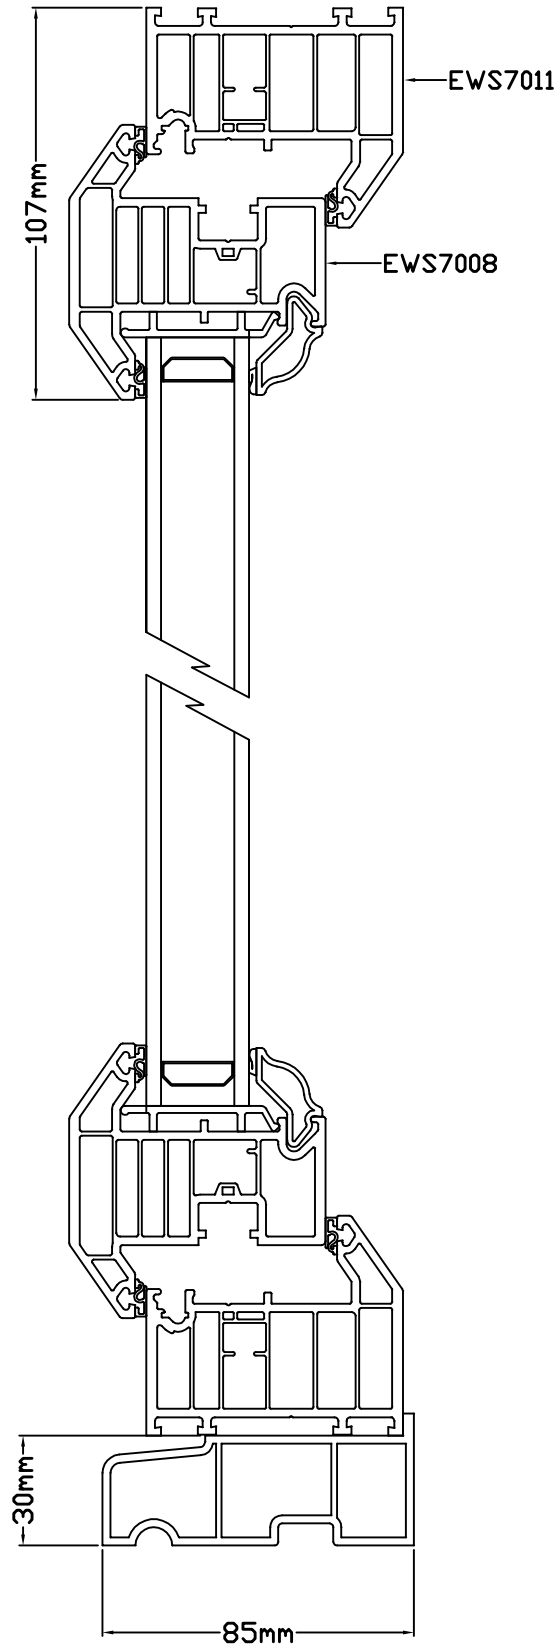

Logik 3 Pane Lounge Window (Vertical Section)

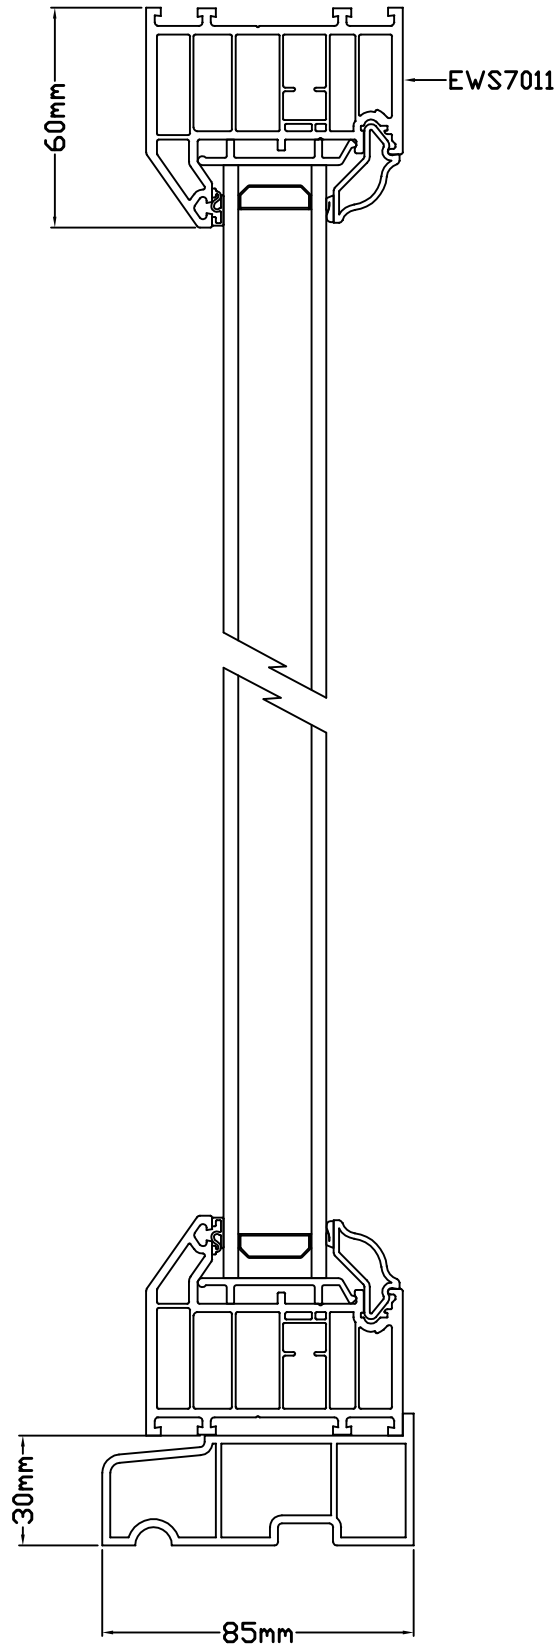

Logik 3 Pane Lounge Window (Horizontal Section)

