



Section B-B  
Scale 1:4

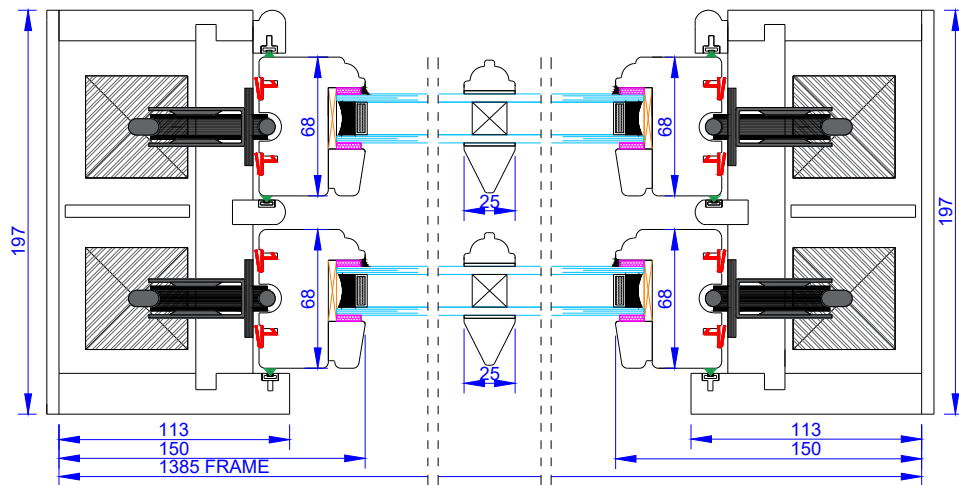

Section A-A Scale 1:4

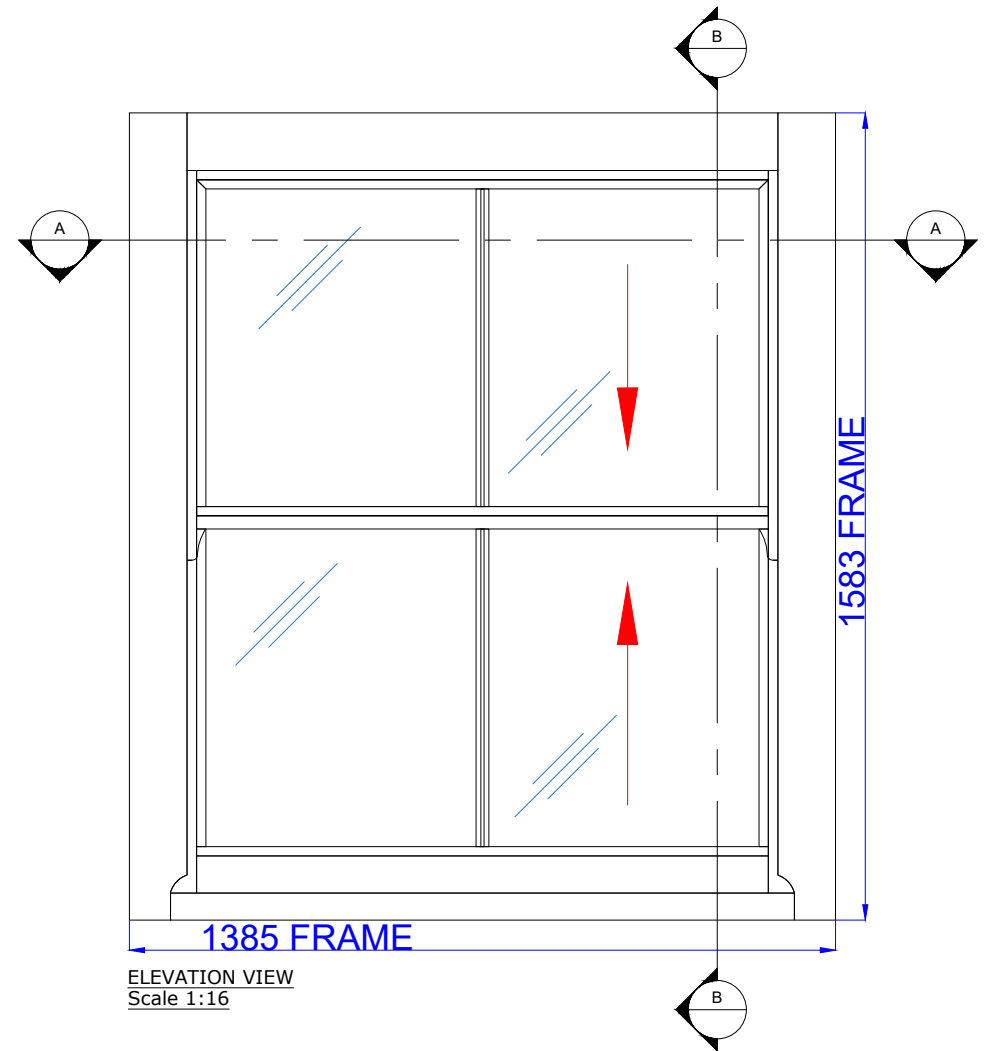

ELEVATION VIEW  
Scale 1:16



Unit 5E, Nobel Road, Eley Estate,  
Edmonton, London N18 3BH  
Tel: 020 8345 6616  
Fax: 020 8345 6229  
Email: sales@rptjoinery.co.uk  
Web: www.rptjoinery.co.uk

CUSTOMER: JLGC  
ADDRESS: THE CHURCH ROOMS

DRAWING TITLE: GW3 & GW5 - THE BELGRAVIA Box Sash Window  
- ELEVATION VIEW + SECTIONS

DATE: 22.03.2022

REVISION: 0

DRAWING NO.: RPT- GW3-GW5 DRAWN BY: RO SCALE: 1:4 & 1:16 @A3