



Section B-B Scale 1:4

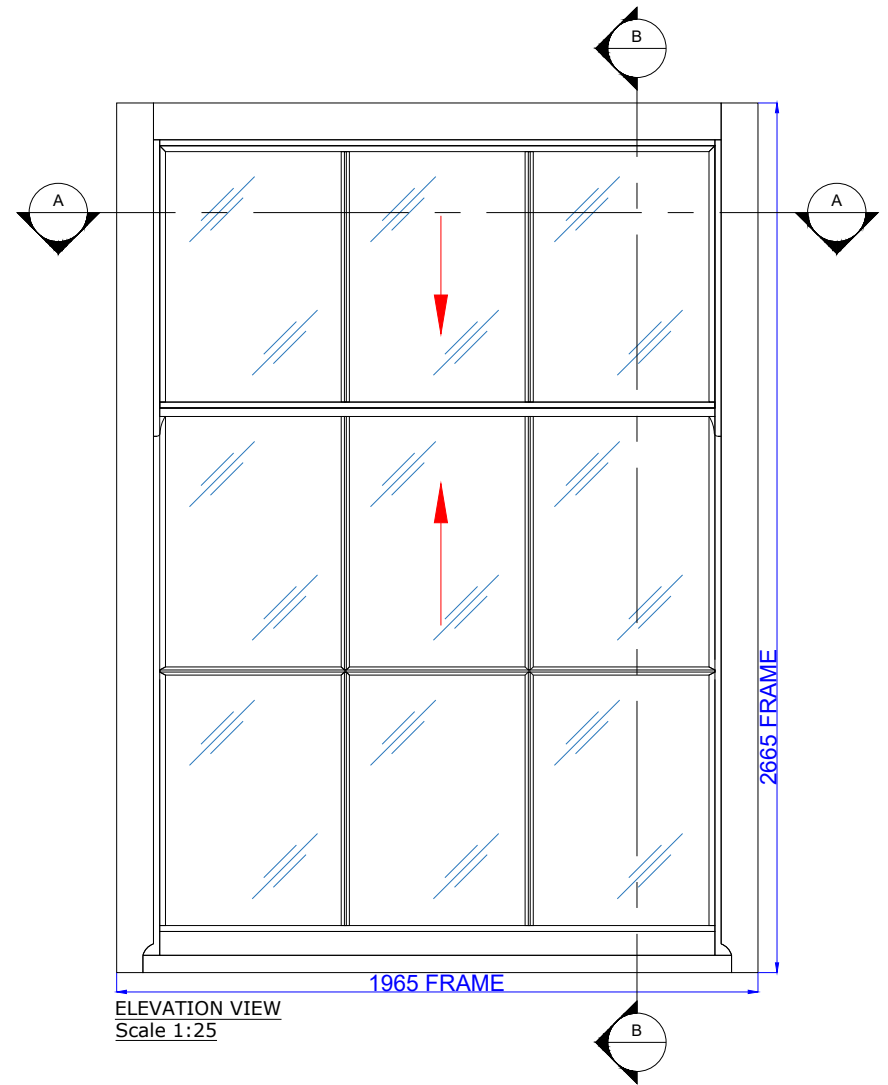

ELEVATION VIEW
Scale 1:25

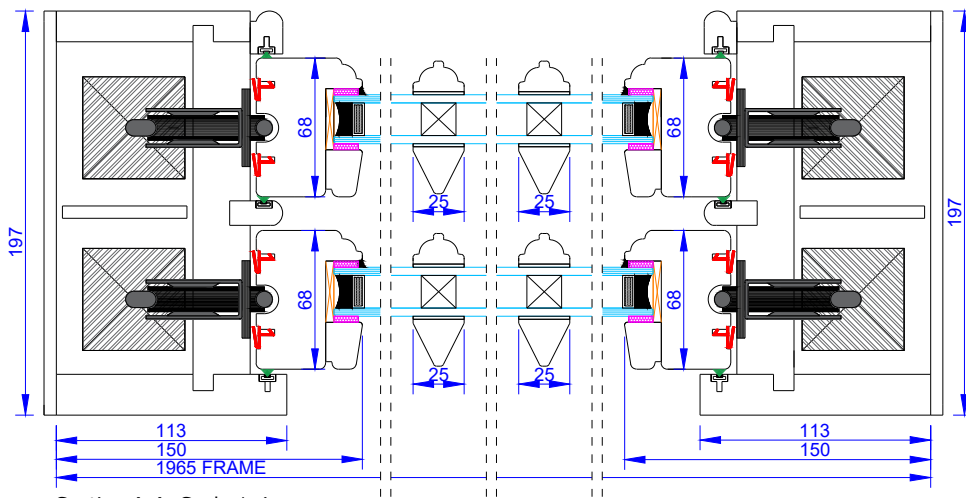

Section A-A Scale 1:4



Unit 5E, Nobel Road, Eley Estate,
Edmonton, London N18 3BH
Tel: 020 8345 6616
Fax: 020 8345 6229
Email: sales@rptjoinery.co.uk
Web: www.rptjoinery.co.uk

CUSTOMER: JLGC
ADDRESS: THE CHURCH ROOMS

DRAWING TITLE: GW4 - THE BELGRAVIA Box Sash Window
- ELEVATION VIEW + SECTIONS

DATE: 22.03.2022

REVISION: 0

DRAWING NO.: RPT- GW4

DRAWN BY: RO SCALE: 1:4 & 1:25 @A3