



Section B-B
Scale 1:4

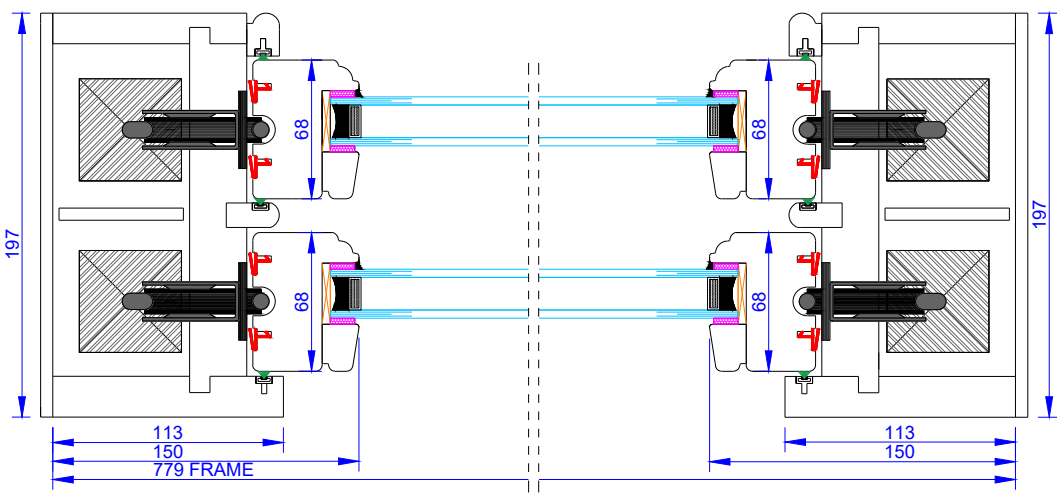

Section A-A Scale 1:4

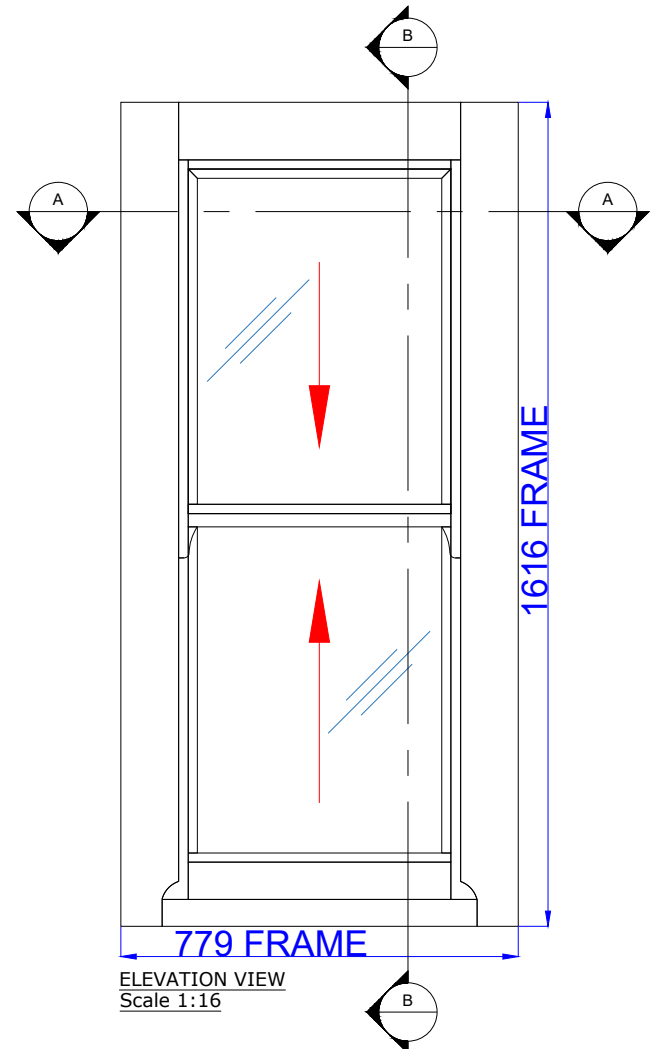

ELEVATION VIEW
Scale 1:16

rpt joinery ltd
 Unit 5E, Nobel Road, Eley Estate,
 Edmonton, London N18 3BH
 Tel: 020 8345 6616
 Fax: 020 8345 6229
 Email: sales@rptjoinery.co.uk
 Web: www.rptjoinery.co.uk

CUSTOMER: JLGC	
ADDRESS: THE CHURCH ROOMS	
DRAWING TITLE: GW1 & GW2 -THE BELGRAVIA Box Sash Window - ELEVATION VIEW + SECTIONS	
DATE: 22.03.2022	REVISION: 0
DRAWING NO.:RPT- GW1-GW2 DRAWN BY: RO SCALE: 1:4 & 1:16 @A3	