


2 1 0.5 0

proposed eastern elevation




2 1 0.5 0

proposed northern elevation

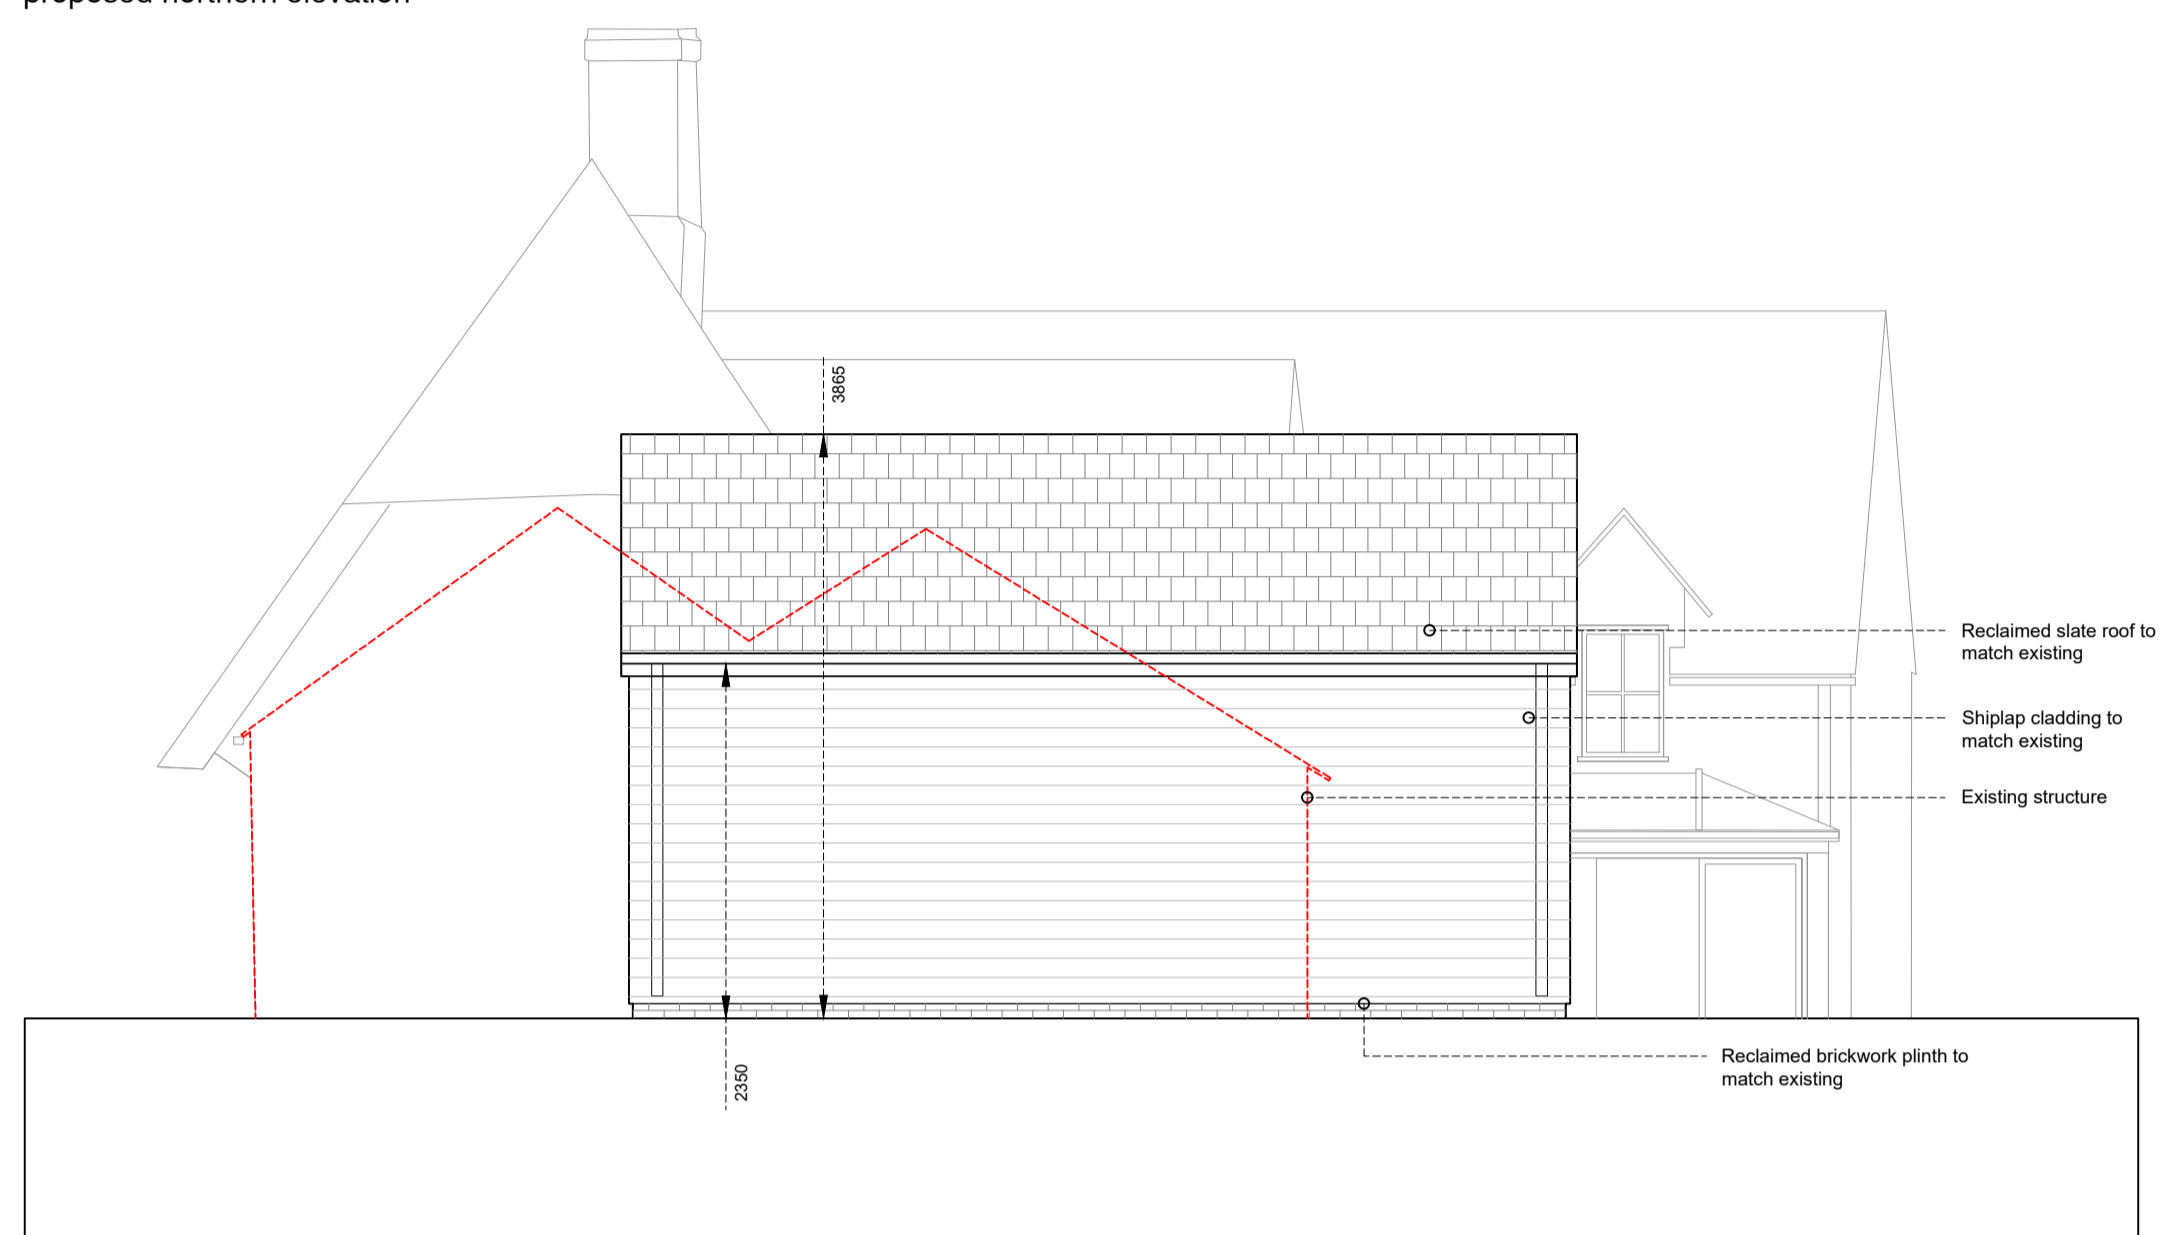

2 1 0.5 0

proposed inner northern elevation

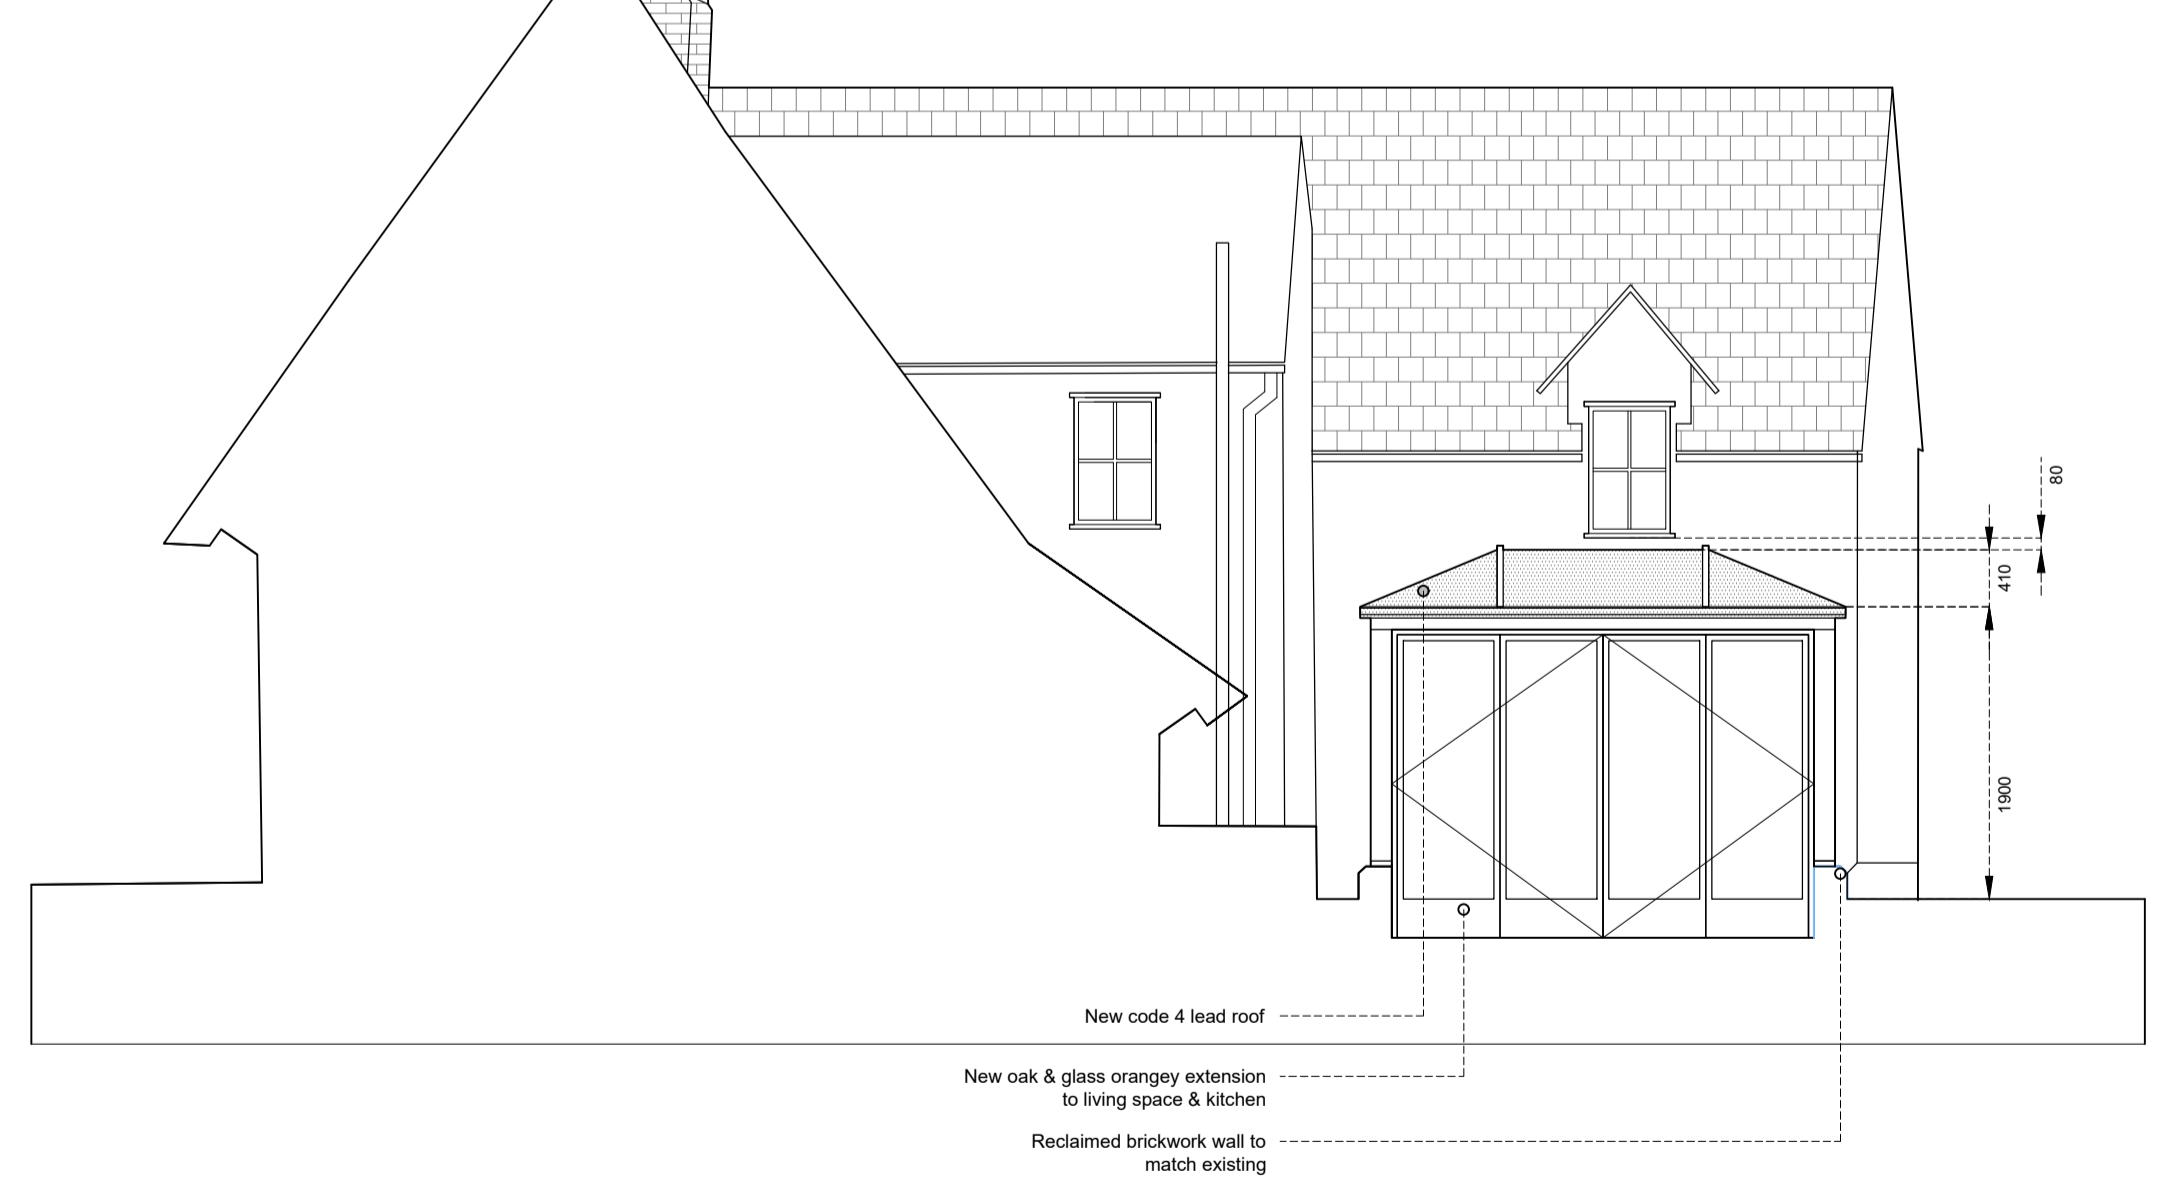

2 1 0.5 0

proposed western elevation

