


2 1 0.5 0  
existing first floor plan

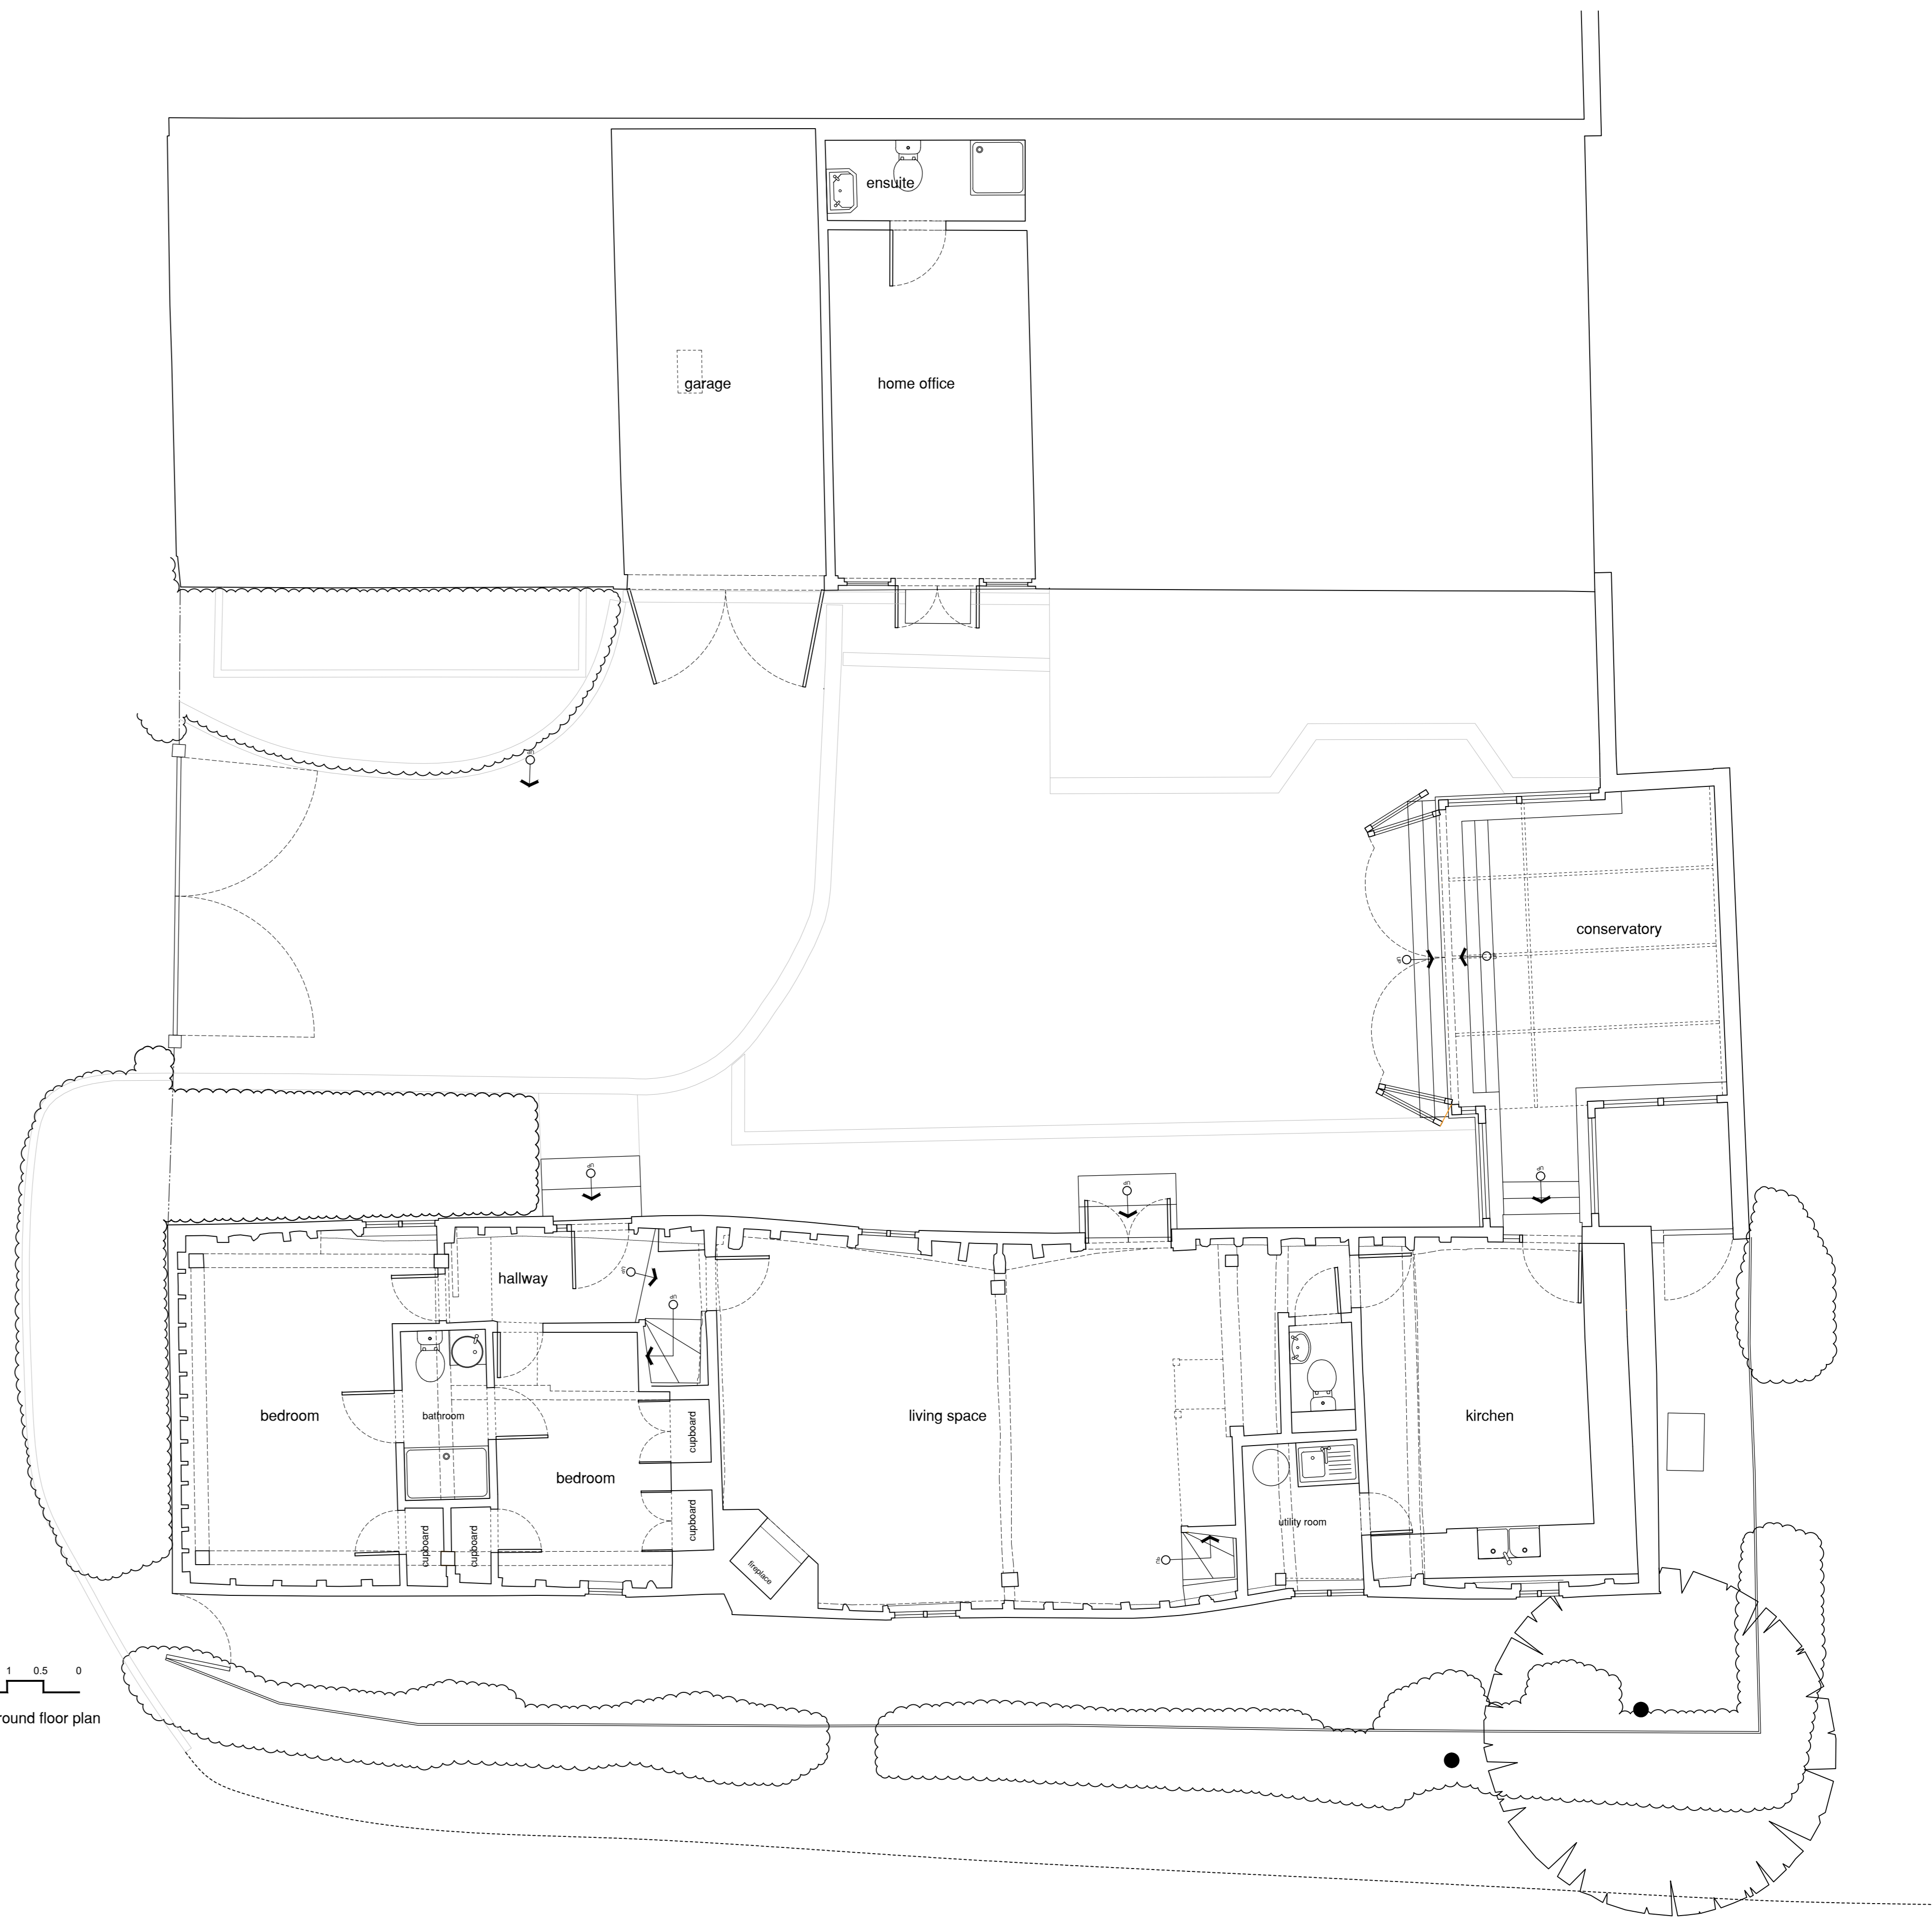

2 1 0.5 0  
existing ground floor plan