




FIRST FLOOR

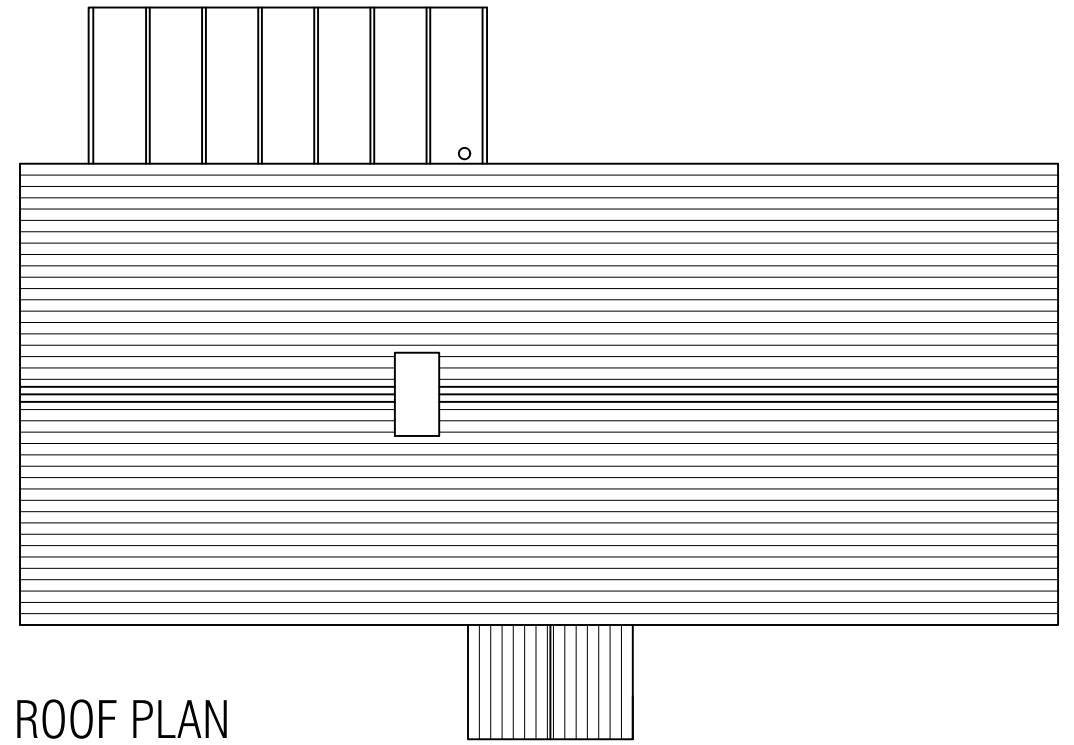

ROOF PLAN

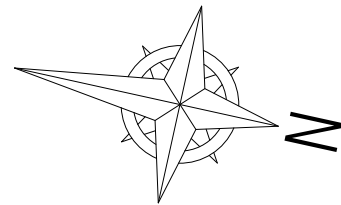

0 SCALE 1:100 on A3 5

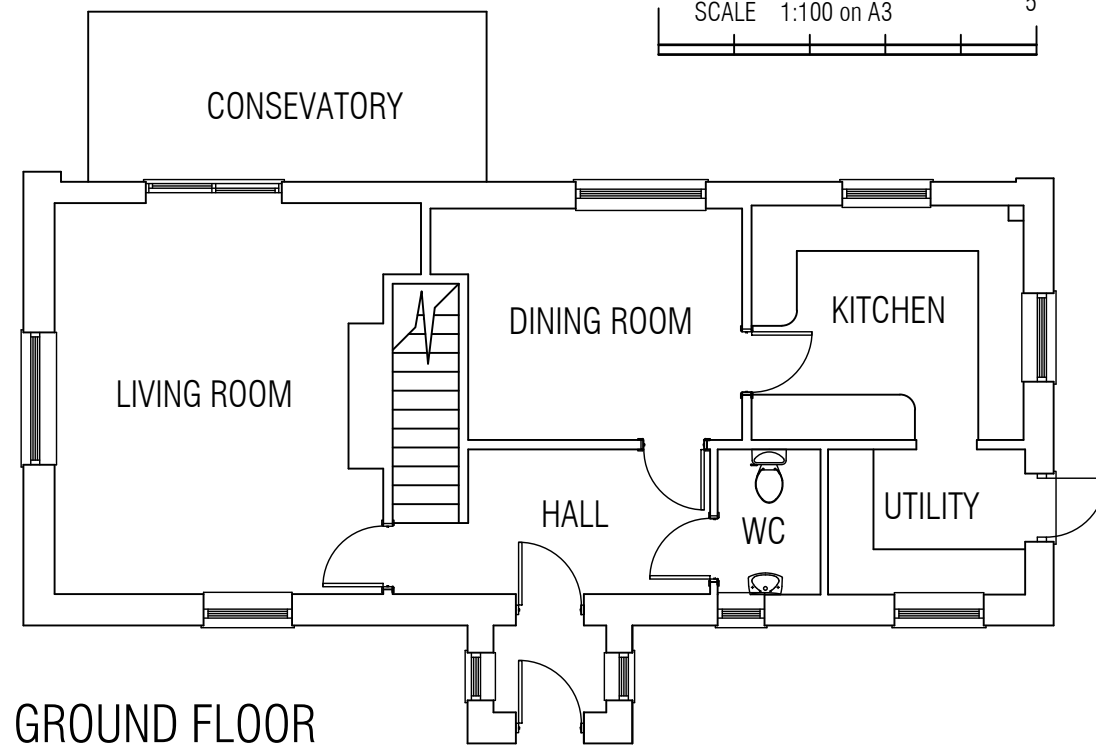

GROUND FLOOR

**NIBLETT**  
*architecture*

13 THE PINES, MARDY ABERGAVENNY  
MONMOUTHSHIRE, NP7 6HQ  
TEL: 01873 859254  
www.neilniblett.co.uk

project  
PROPOSED EXTENSION TO  
SADDLESTONES  
LYNCH FARM  
LITTLETON - UPON - SEVERN  
BRISTOL

title  
EXISTING FLOOR PLANS

type PLANNING drawn NBP

date DECEMBER 21 dfg. no. 21/174 02

scale 1:100 on A3

Niblett Architecture Copyright