




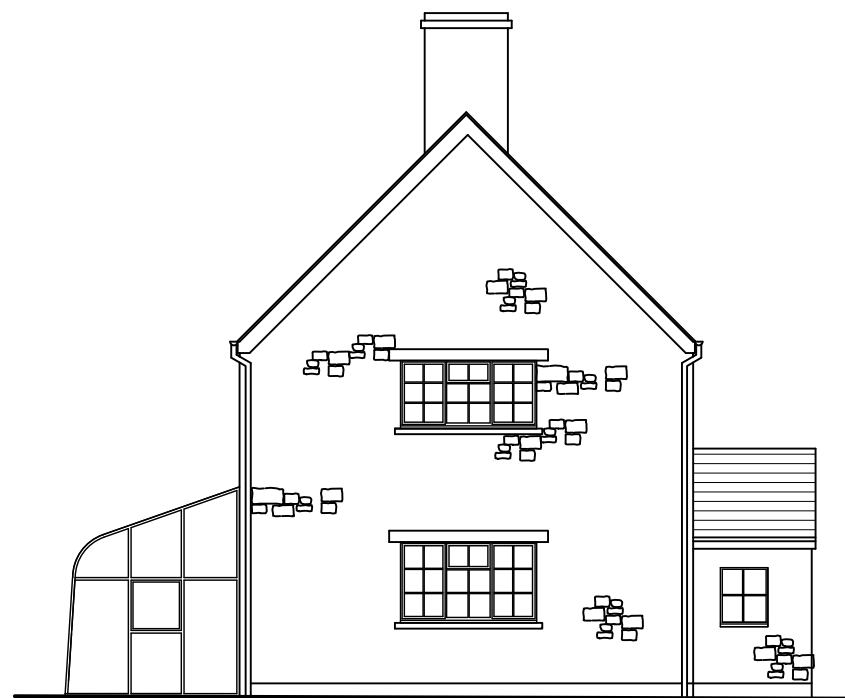

EAST ELEVATION

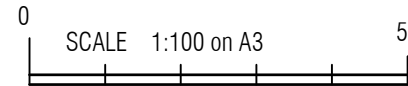


SOUTH ELEVATION

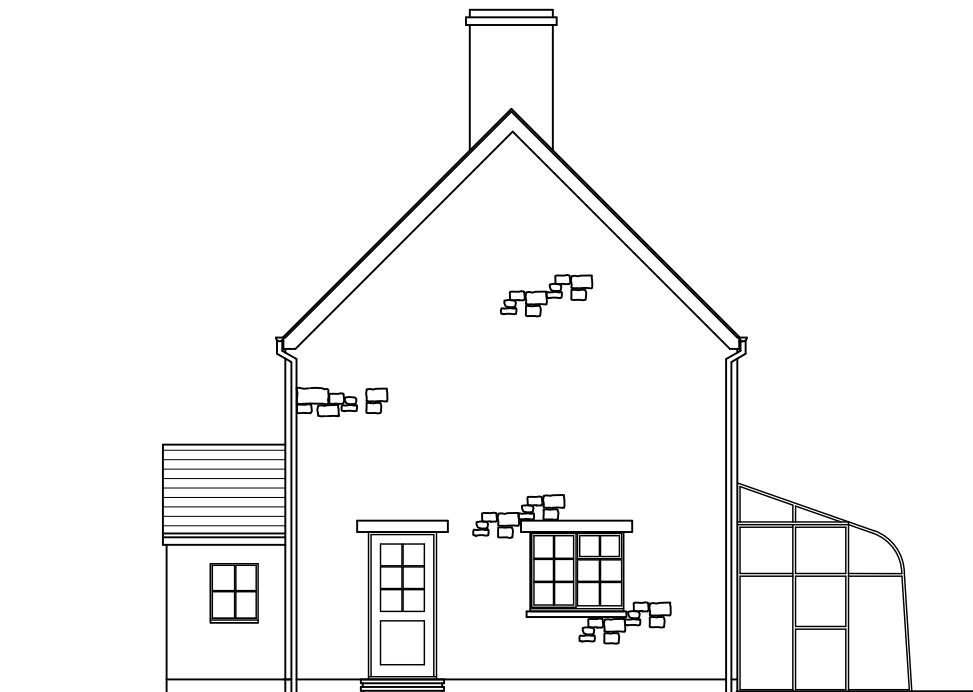

NORTH ELEVATION



WEST ELEVATION

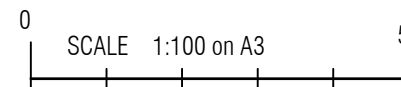

EXISTING MATERIALS:
 WALLS;
 RANDOM RUBBLE STONE FACING ON FRONT AND END GABLES
 WITH RENDERED REAR WALL
 WINDOWS:
 WHITE U-PVC FRAMES DOUBLE GLAZED WITH EXTRUDED CILLS,
 TIMBER LINTELS OVER WINDOWS WITHIN THE STONE FACING
 EXTERNAL DOORS
 WHITE U- PVC WITH PARTIAL DOUBLE GLAZING
 FASCIAS AND SOFFITS
 WHITE PAINTED SOFTWOOD
 RAINWATER GOODS
 WHITE ROUNDLINE UPVC GUTTERS AND DOWNPIPES
 ROOF
 TERRACOTTA COLOUR PANTILE ROOF TILES.

NIBLETT
architecture

13 THE PINES, MARDY ABERGAVENNY
 MONMOUTHSHIRE, NP7 6HQ
 TEL: 01873 859254
 www.neilniblett.co.uk

project
 PROPOSED EXTENSION TO
 SADDLESTONES
 LYNCH FARM
 LITTLETON - UPON - SEVERN
 BRISTOL

title
 EXISTING ELEVATIONS

type
 PLANNING

drawn
 NBP

date
 DECEMBER 21

drg. no.
 21/174 03

scale
 1:100 on A3