




FIRST FLOOR

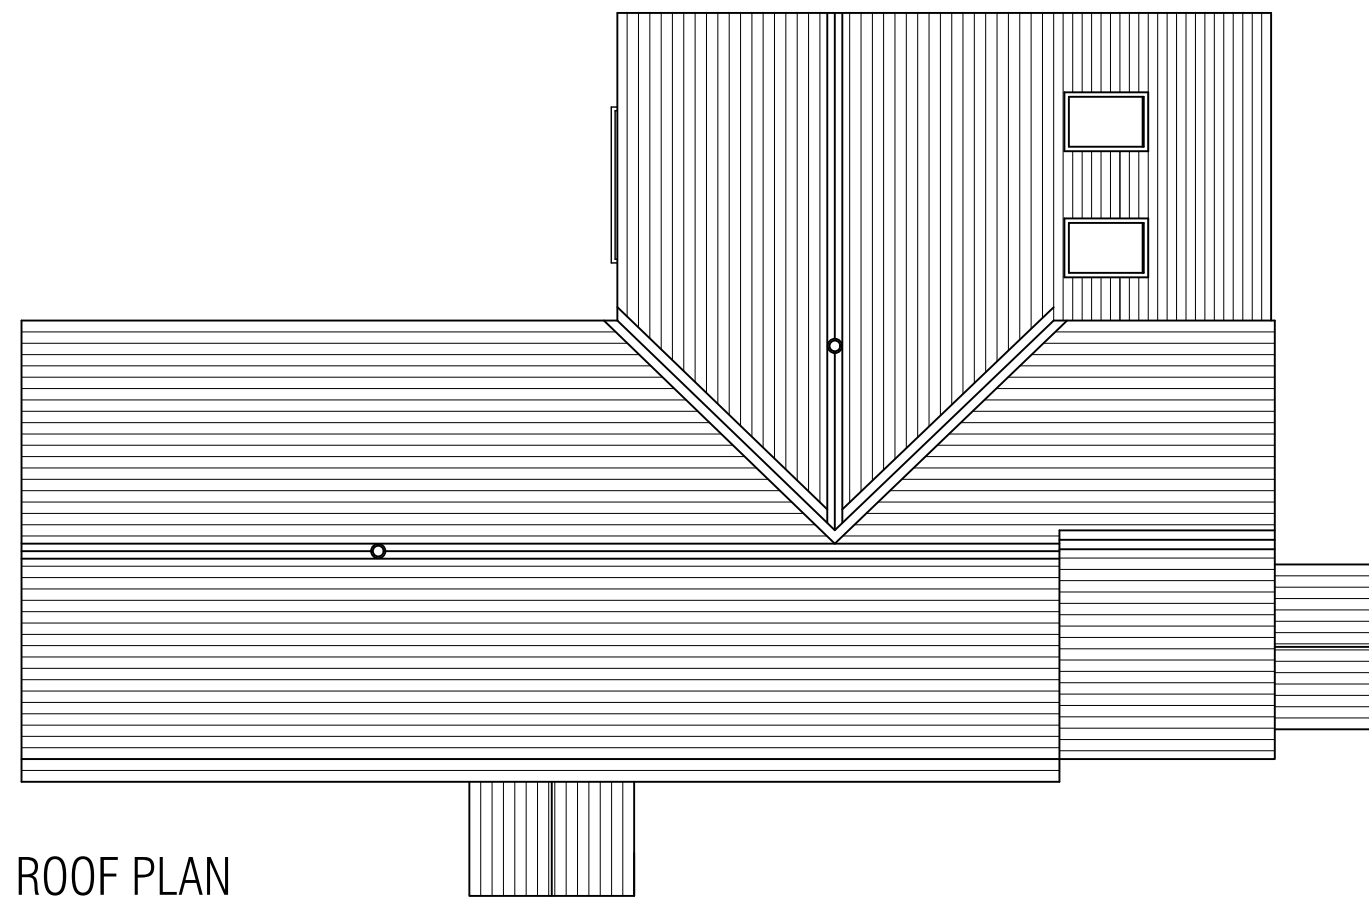

ROOF PLAN

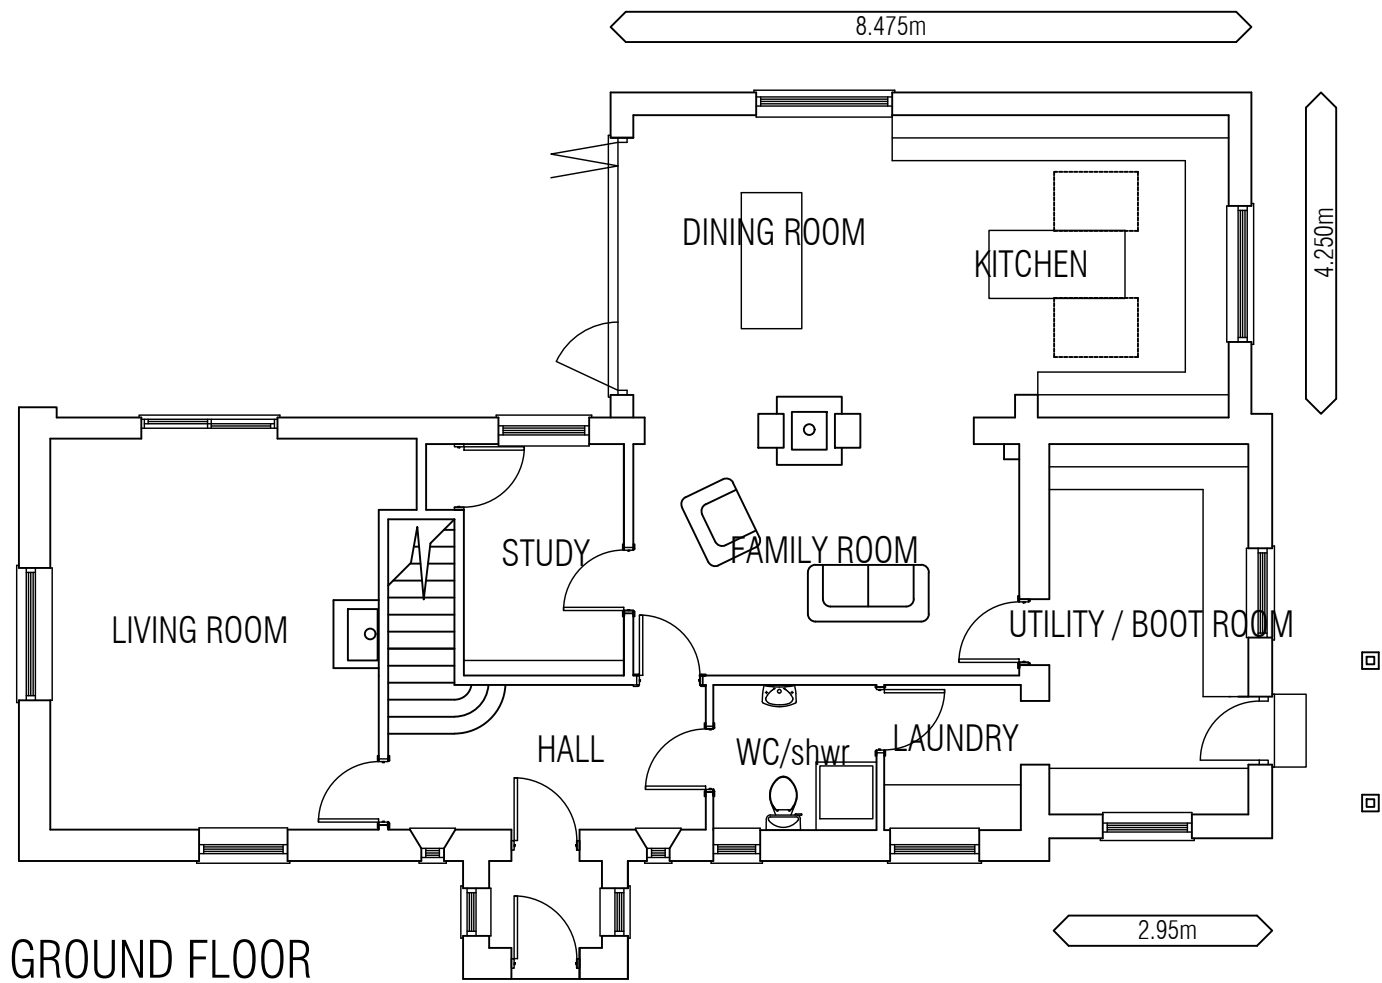

GROUND FLOOR

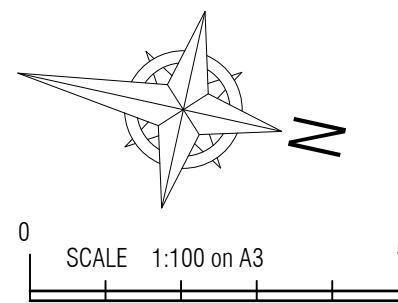

NIBLETT
architecture

13 THE PINES, MARDY ABERGAVENNY
MONMOUTHSHIRE, NP7 6HQ
TEL: 01873 859254
www.neilniblett.co.uk

project
PROPOSED EXTENSIONS TO
SADDLESTONES
LYNCH FARM
LITTLETON - UPON - SEVERN
BRISTOL

title
PROPOSED PLANS

type
PLANNING

drawn
NBP

date
DECEMBER 21

drg. no.
21/174 05 D

scale
1:100 on A3